


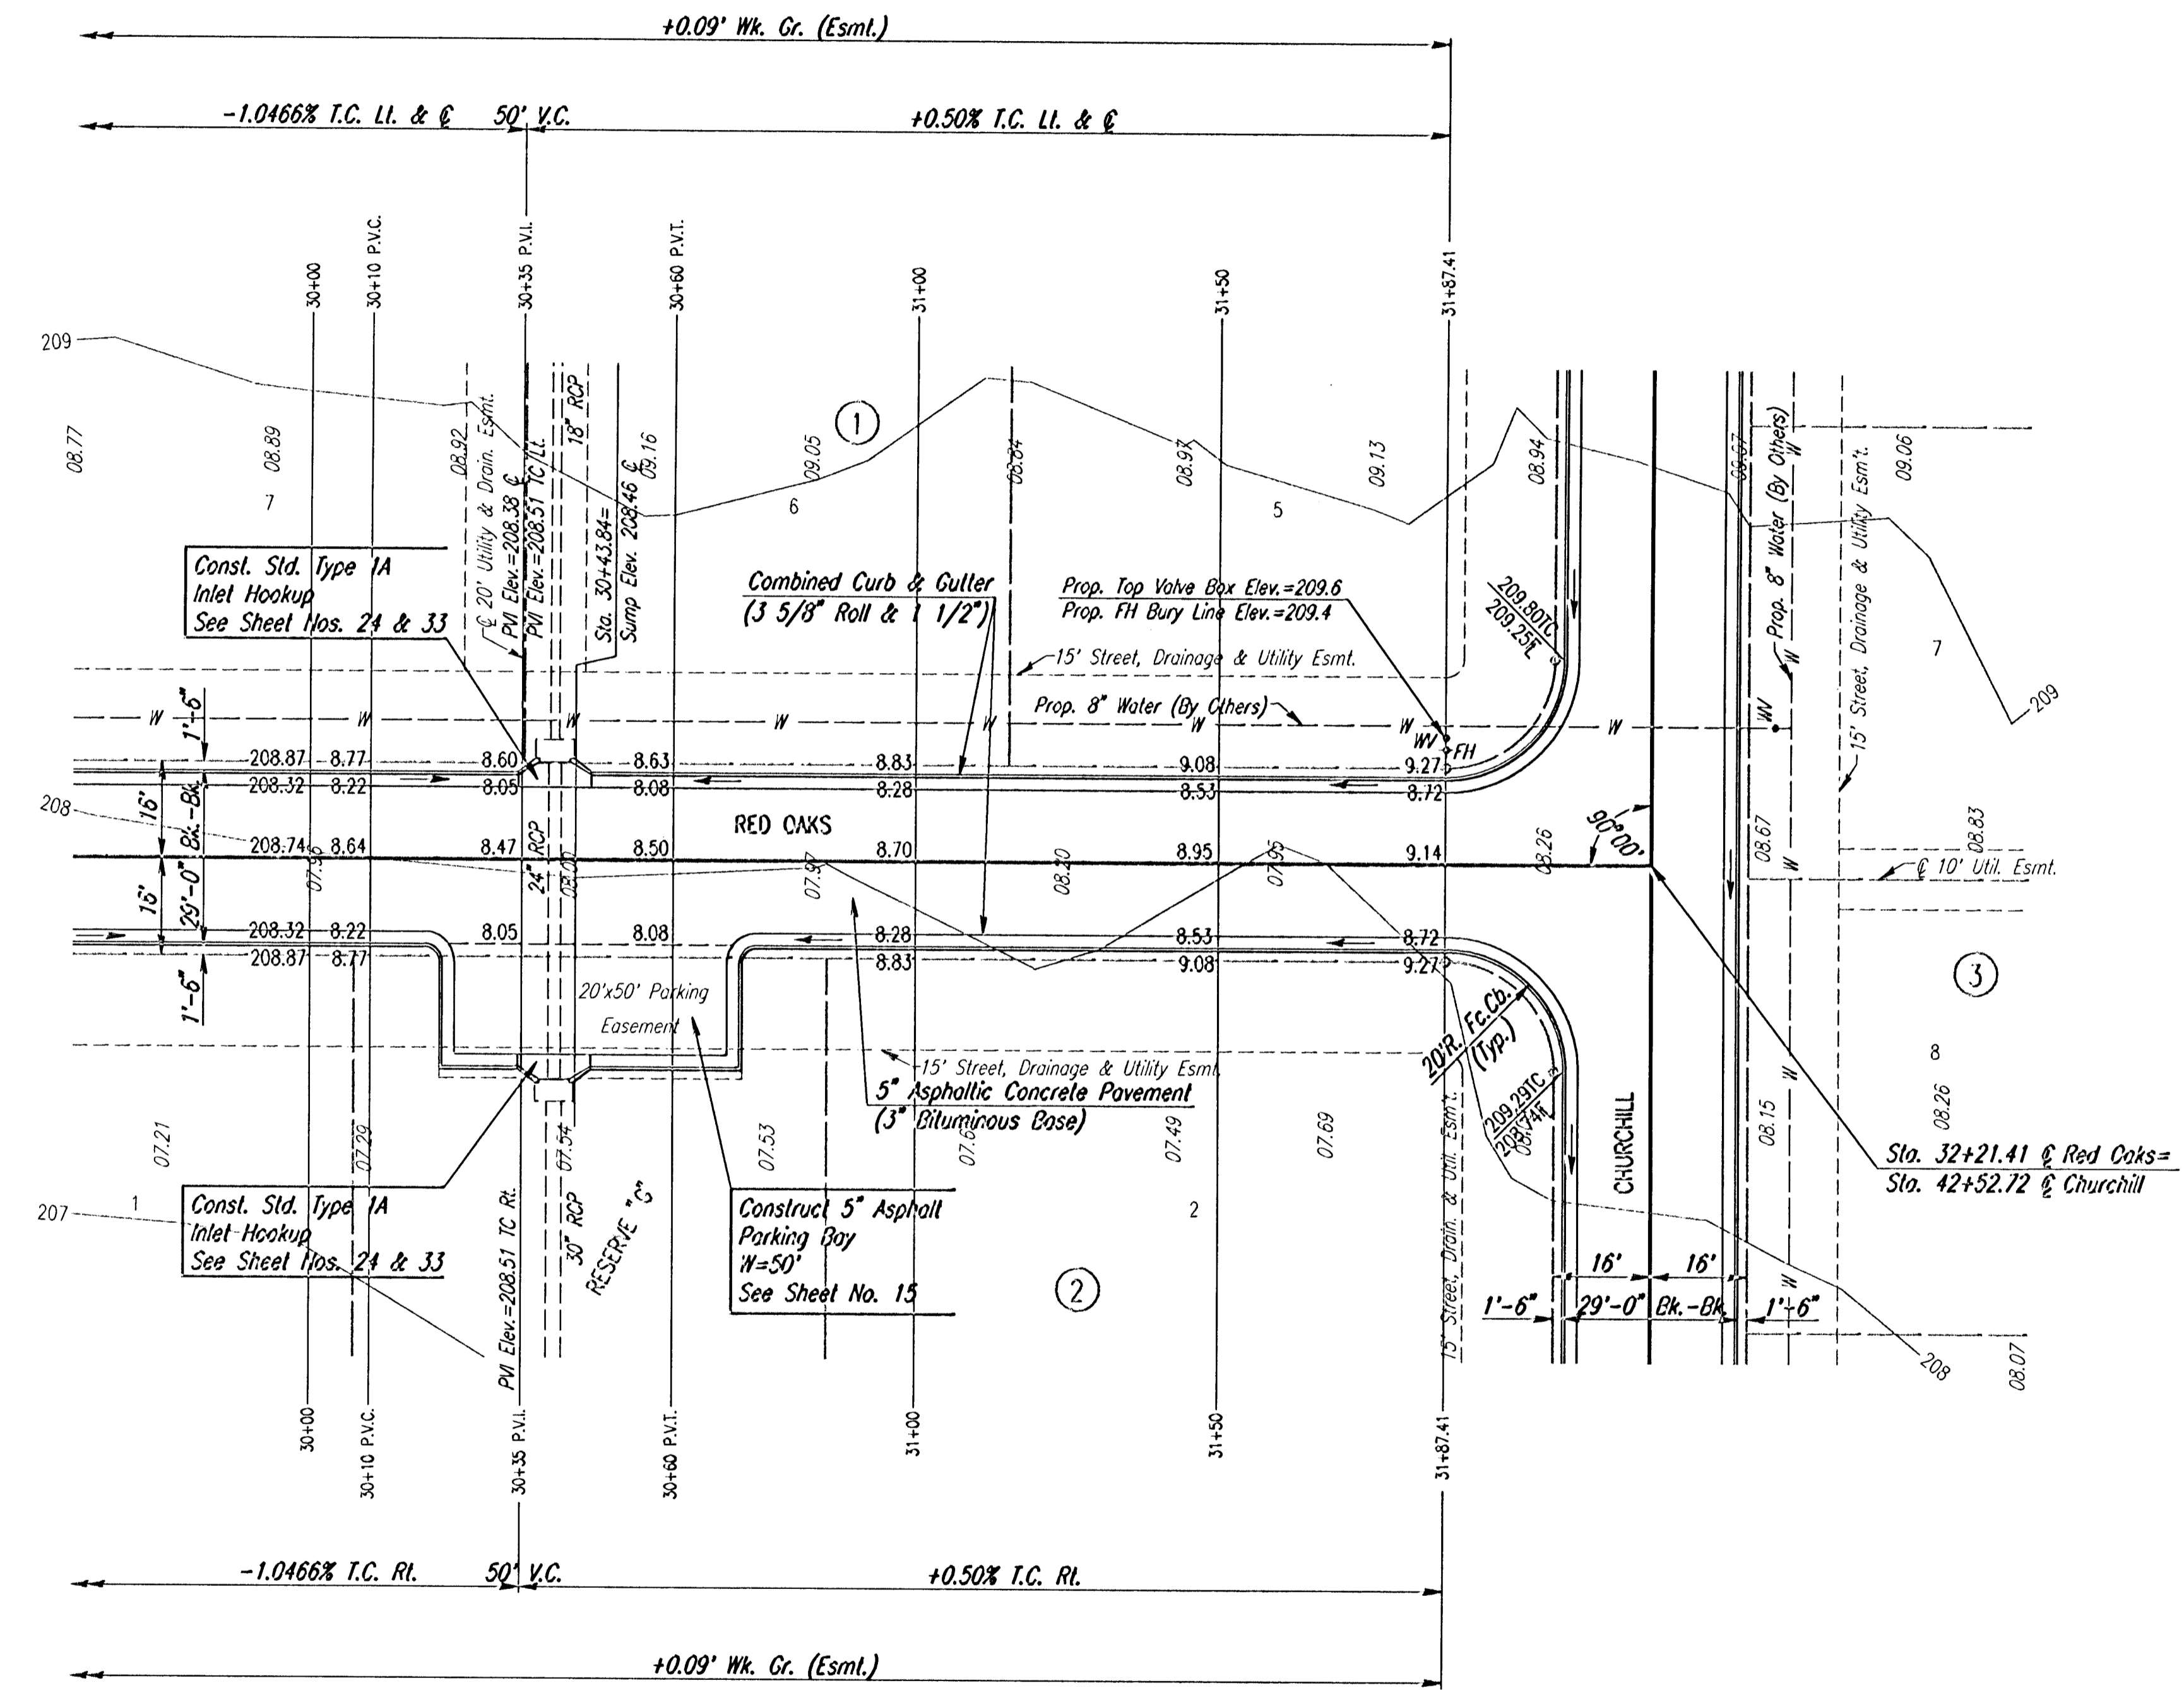

SCALE: 1"=20'

WATER VALVE BOX ELEVATIONS			
STREET	STATION	OFFSET	PROPOSED ELEVATION
RED OAKS	31+87.41	21.0' LI.	209.6

PROJECT NO.	SHEET NO.	TOTAL SHEETS
472-76-245-83375-000-000-001	11	58



NOTE: THIS STREET TO BE CONSTRUCTED WITH ROLL-TYPE CURB. TOP OF CURB ELEVATIONS GIVEN ARE FOR FULL HEIGHT CURB.

DSNR: BER OPER: BUS SCALE: 1"=20'  
 i:/2001/01158/STR30-32.DGN Plot Date: 10-23-2001

1	Revisions	By	Date
REMINGTON PLACE-PHASE I CITY OF WICHITA, KANSAS  <b>FREDERIC</b> STA. 30+00 TO STA. 32+21.41			
<b>Professional Engineering Consultants, P.A.</b> <small>303 S. TOPEKA • WICHITA, KANSAS 67202          316-262-2671 • FAX 316-262-3003</small>			
Designed by	BER	Checked by	
Drawn by	BJS	Date	JUNE 2001
		Job No.	0158