



Sta. 44+29.0 SWS Line No. 4  
Install 71.0 L.F. 24" RCP (SE)  
(Including End Section)

Sta. 45+00.0 SWS Line No. 4  
Construct Sid. R.C. Manhole  
L=5'-0", W=8'-0"  
Top Elev.=206.50  
Install 121.4 L.F. 18" RCP (SE)  
Install 6.0 L.F. 24" RCP (E)  
See Sheet Nos. 27 & 28


Sta. 46+21.4 SWS Line No. 4  
Construct Sid. Area Inlet  
L=5'-4", W=3'-10"  
Top Elev.=205.8  
See Sheet Nos. 26, 31 & 32

Pond No. 7  
Static Pool  
Elev.=202.0  
HW<sub>100</sub>=204.2

Install 23 S.Y.  
Light Stone Riprap  
See Sheet No. 23

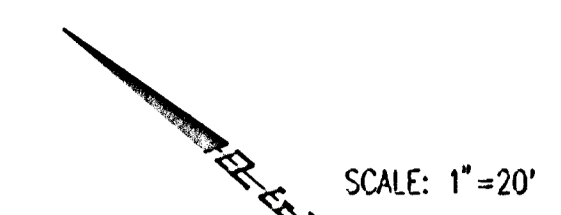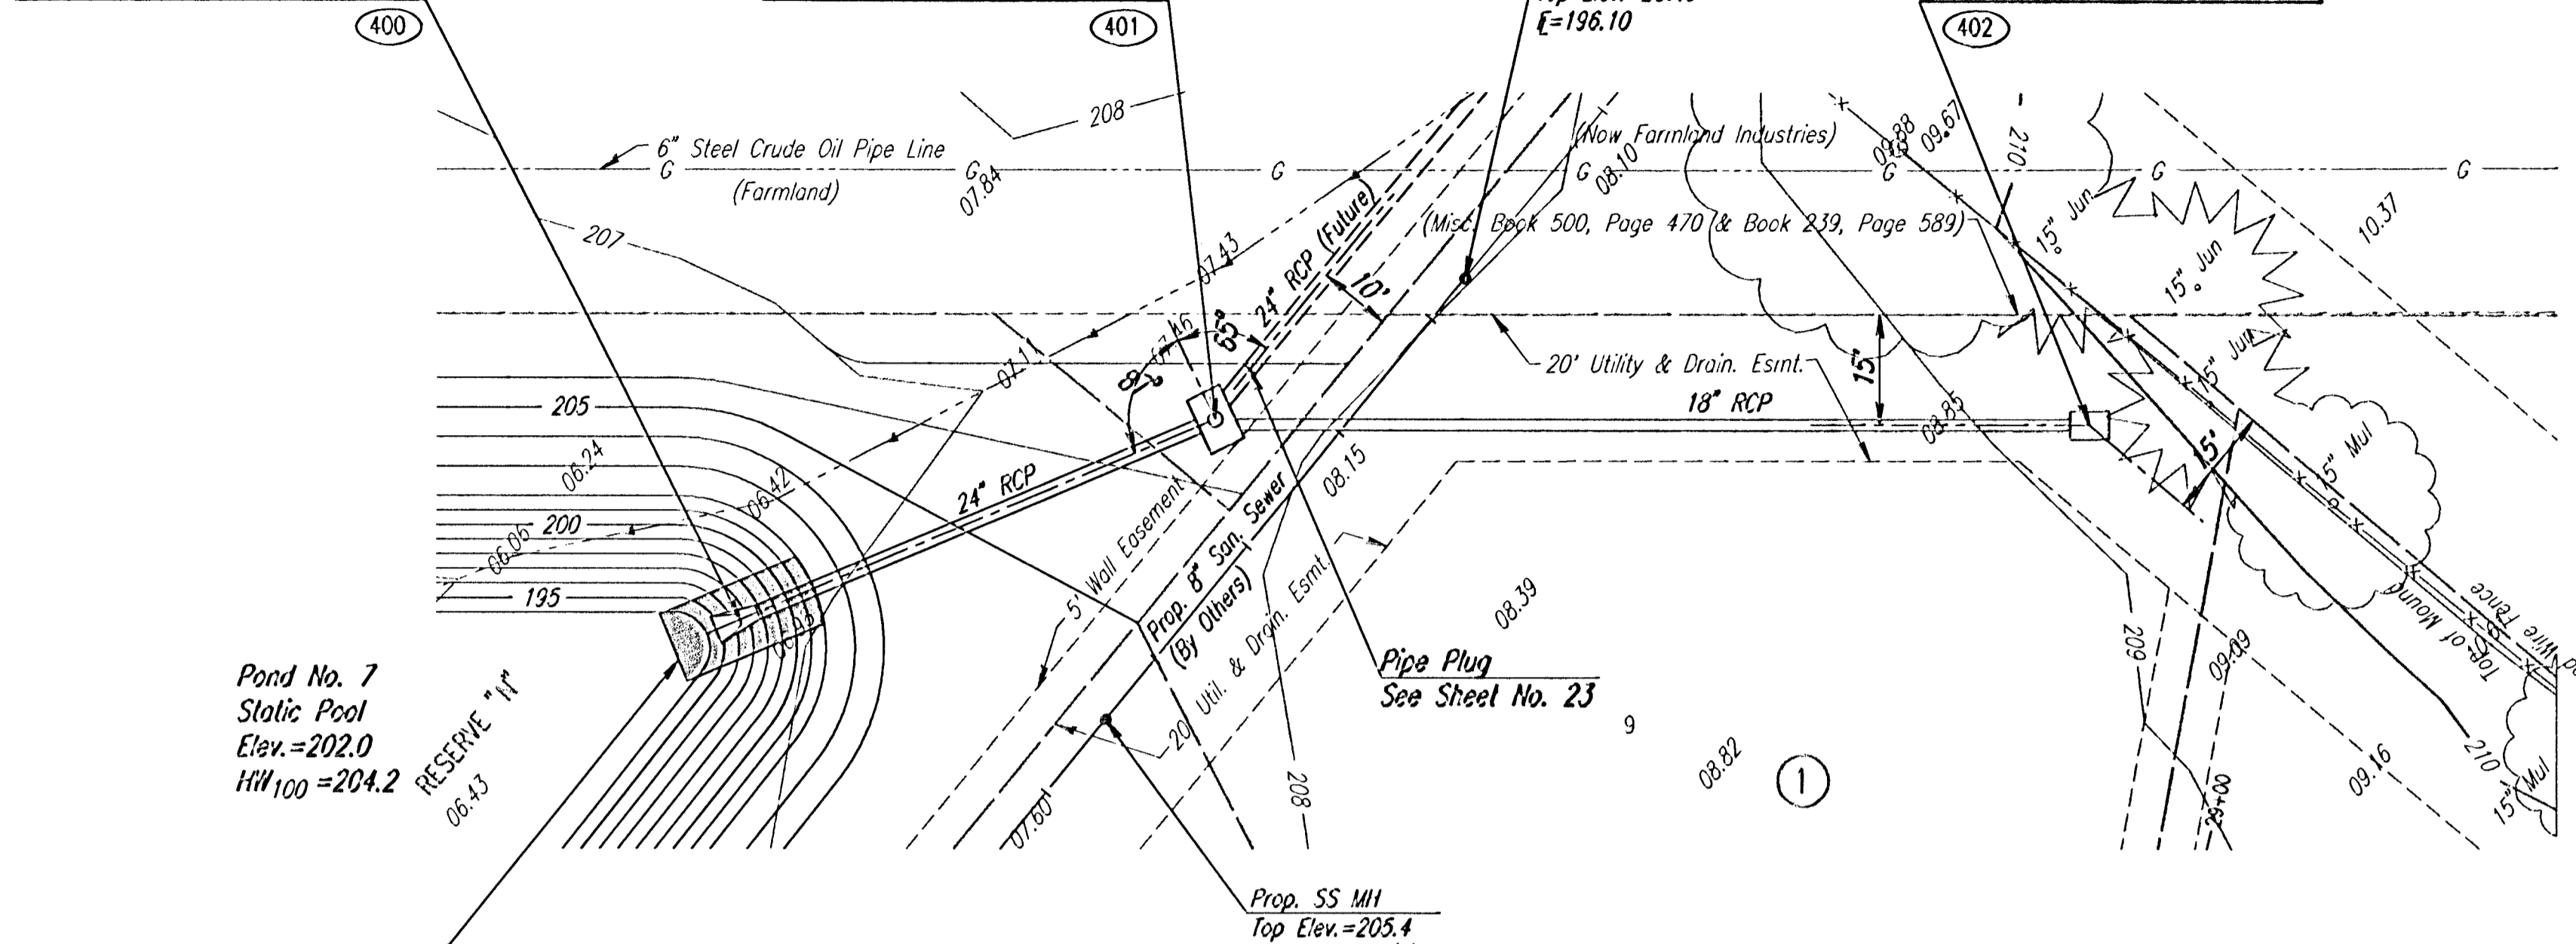

SWS LINE NO. 4 COORDINATE LIST		
POINT	NORTH	EAST
400	386614.9343	2370513.0195
401	386582.8675	2370576.4095
402	386490.5805	2370654.1965

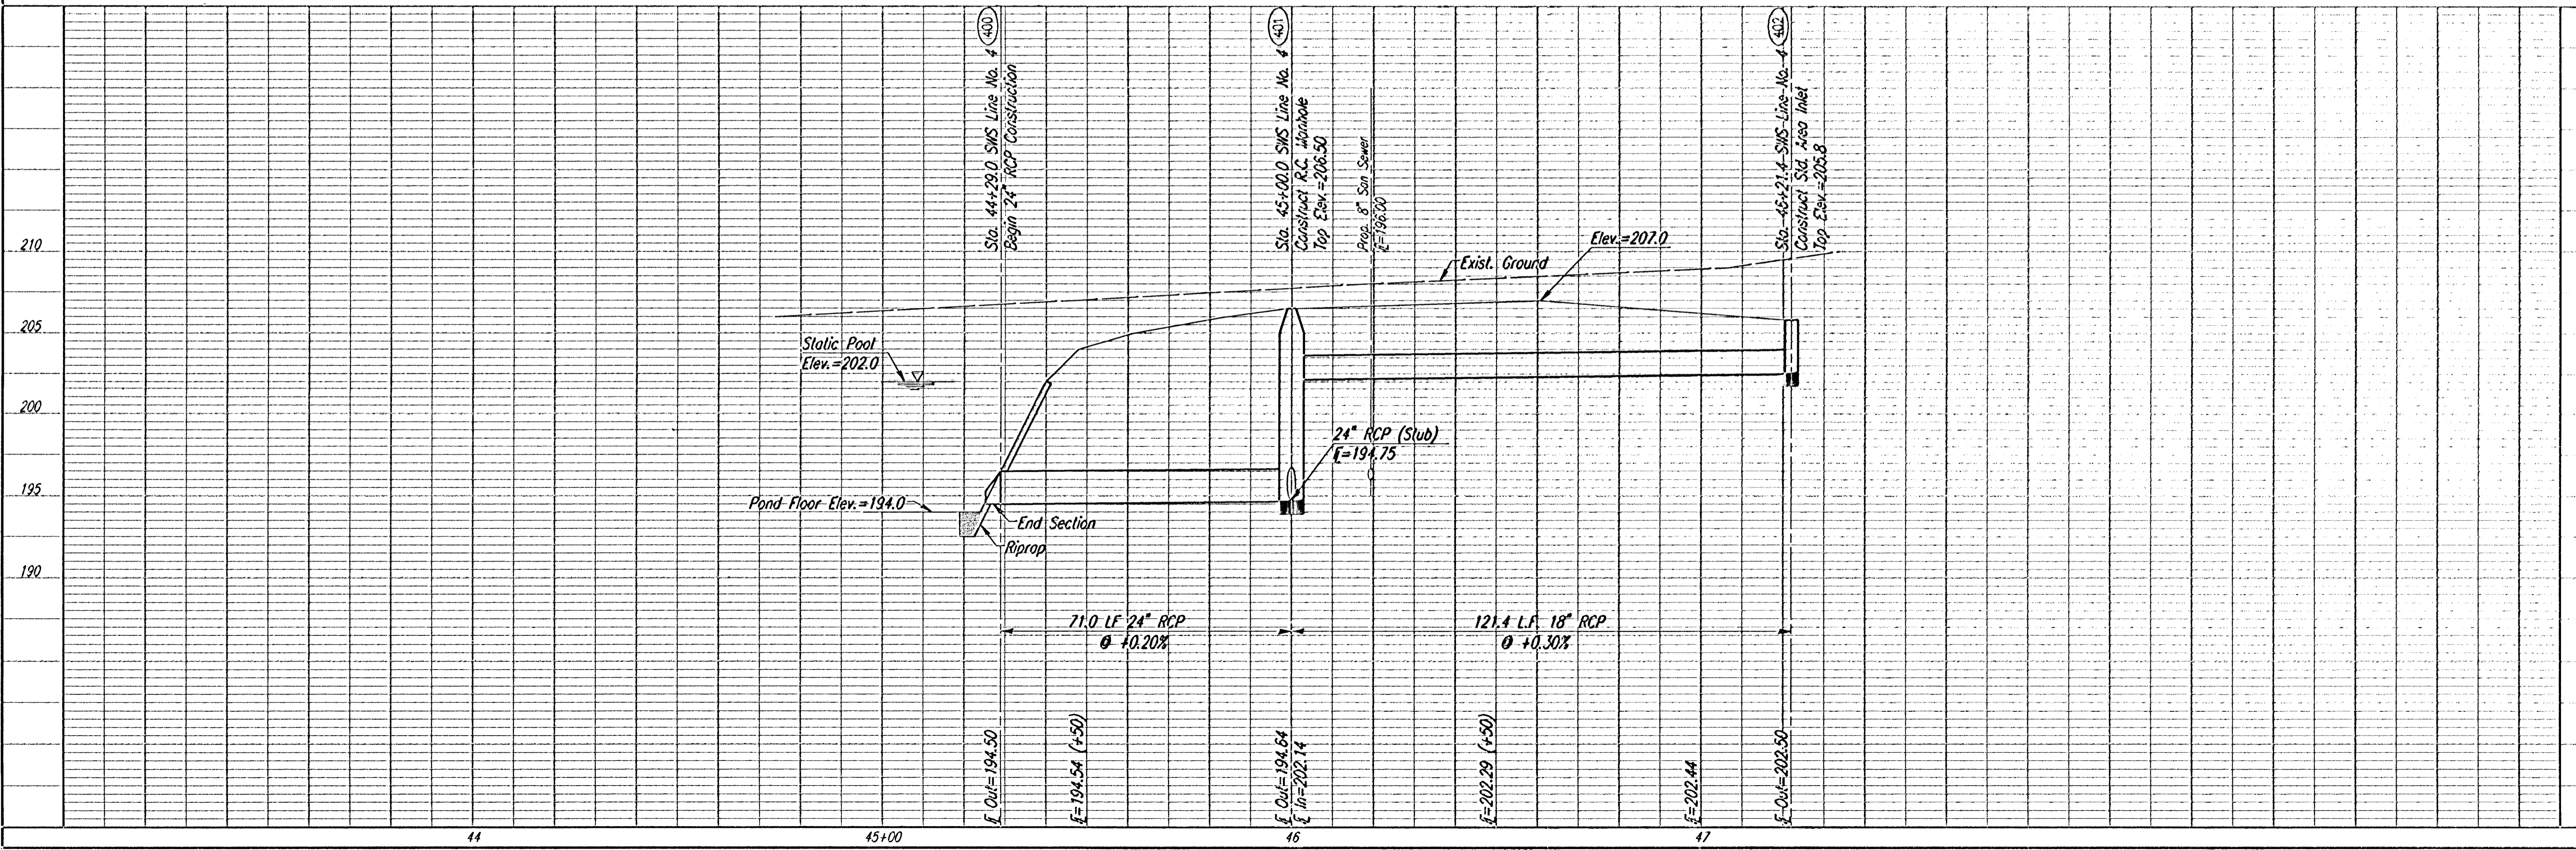

REMININGTON PLACE-PHASE 1

**SWS LINE NO. 4**  
STA. 44+29.0 TO STA. 46+21.4

C.O.W. PROJ. NO. 472-76-245-83375-000-000-001

---

Professional Engineering Consultants, P.A.  
900 S. TOPEKA AVENUE, SUITE 200  
TOPEKA, KANSAS 66602  
316-262-2891 • FAX 316-262-3005

Job No. 01158  
Date JUNE 2001

Designed by BER  
Drawn by BJS

Sheet 22 of 58

i: 2001/0158/swsln4.dgn  
Date Plotted: October 23, 2001  
Deliver to: Brent Remsburg