



DSNR: BER OPER: DEP SCALE: 1"=40.00
 T:\2001\01158\SWSPLAN_04-16-2002_02:18:39.pm

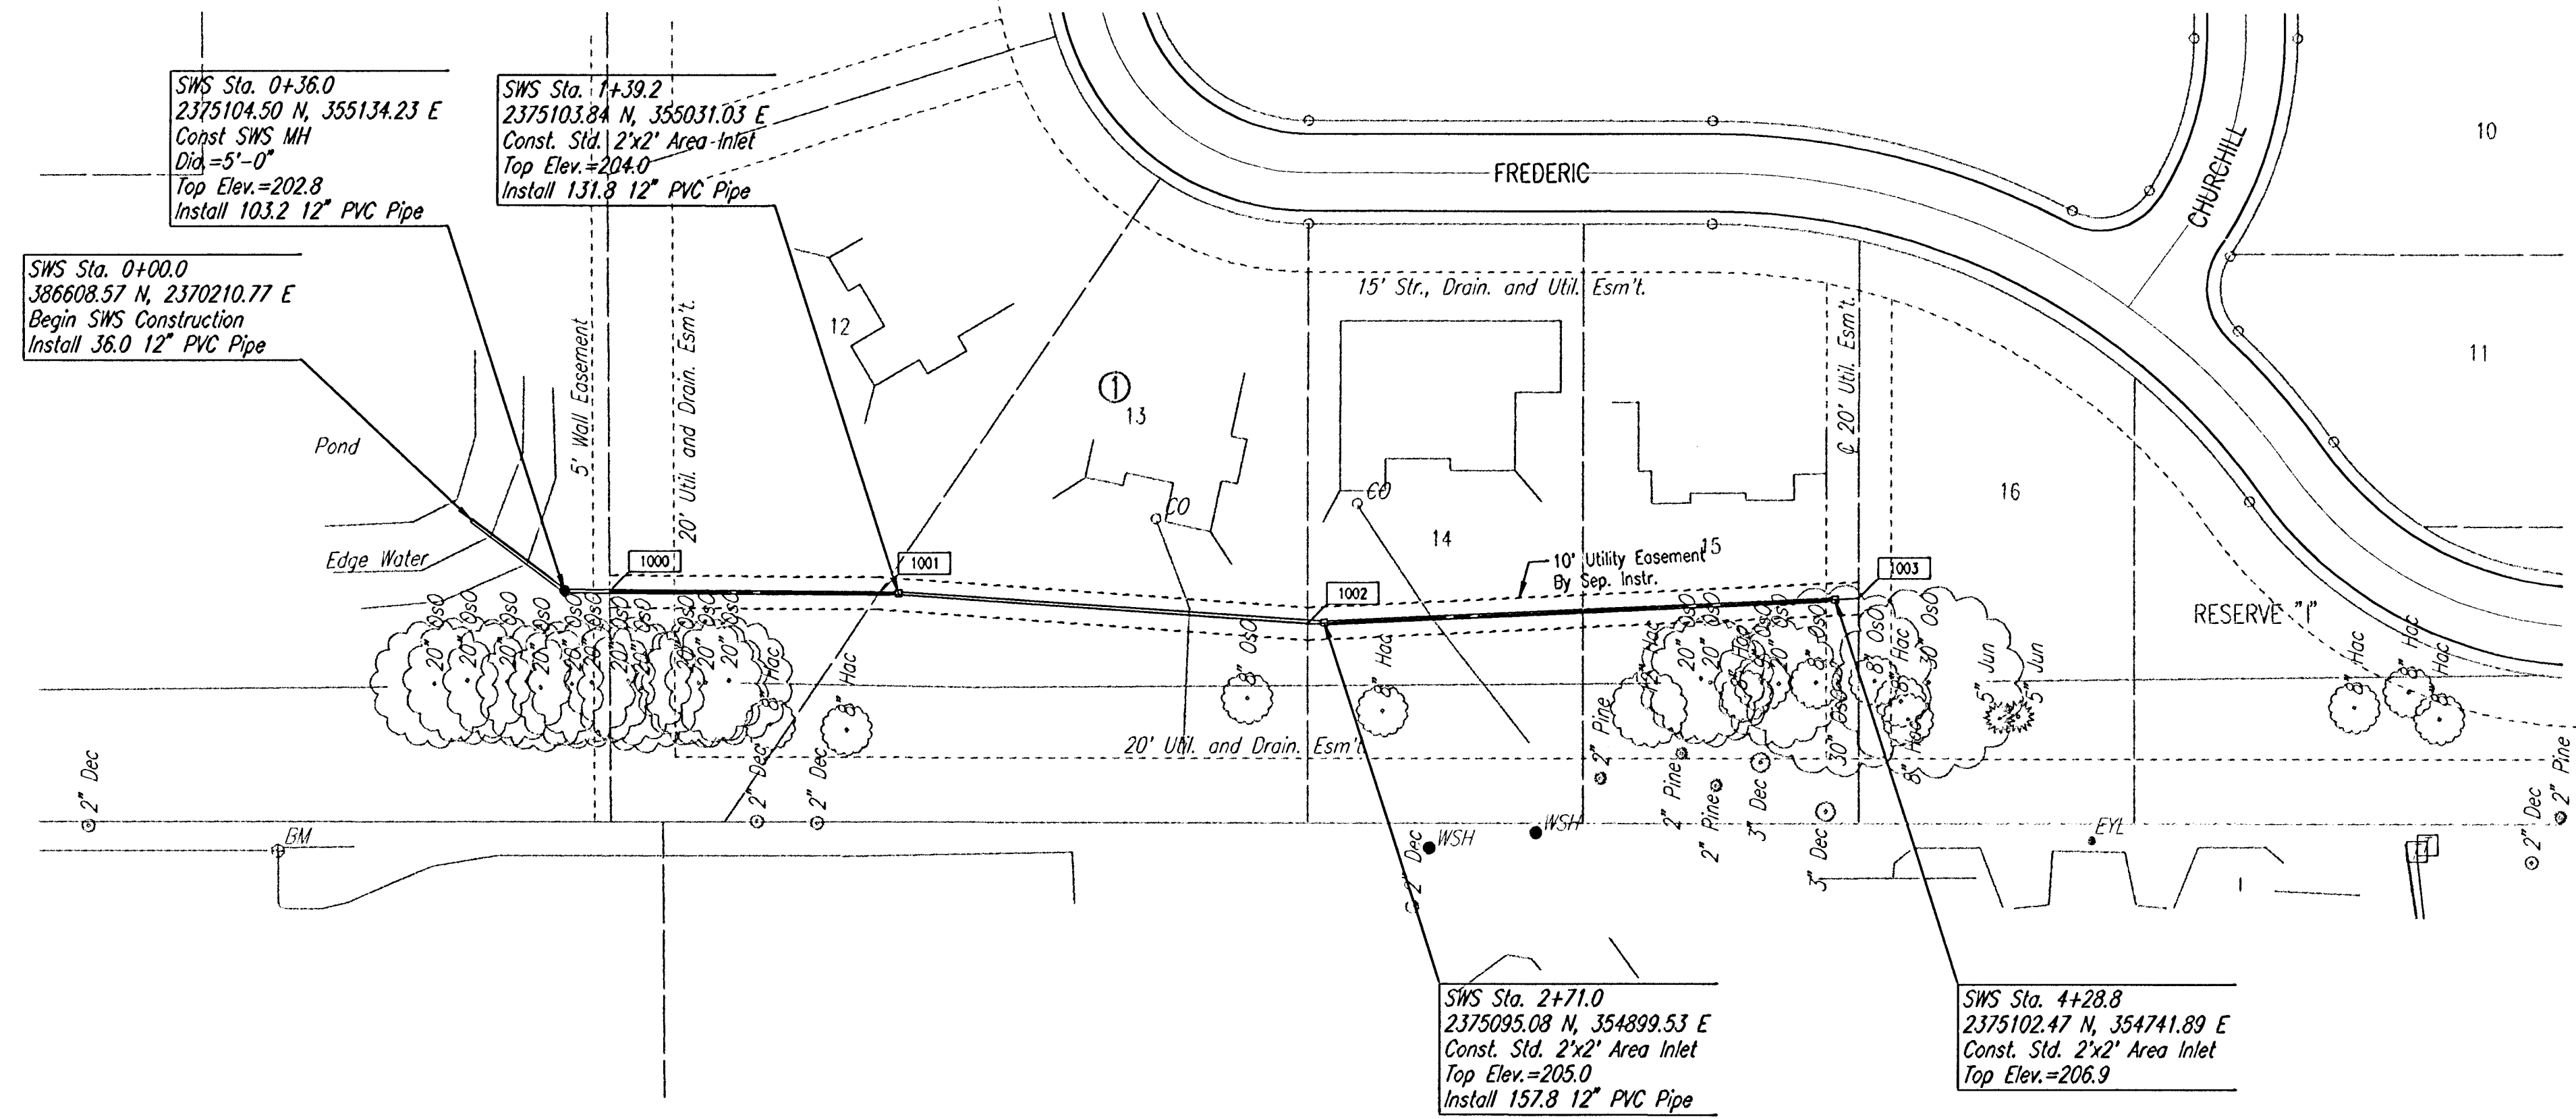

SCALE: 1"=40'

POINT	EASEMENT COORDINATE LIST	
	NORTH	EAST
1000	386,565.6187	2,370,189.5192
1001	386,482.3142	2,370,190.0997
1002	386,349.8790	2,370,182.7658
1003	386,179.8965	2,370,193.0973

1000 = COORDINATE POINT NO.

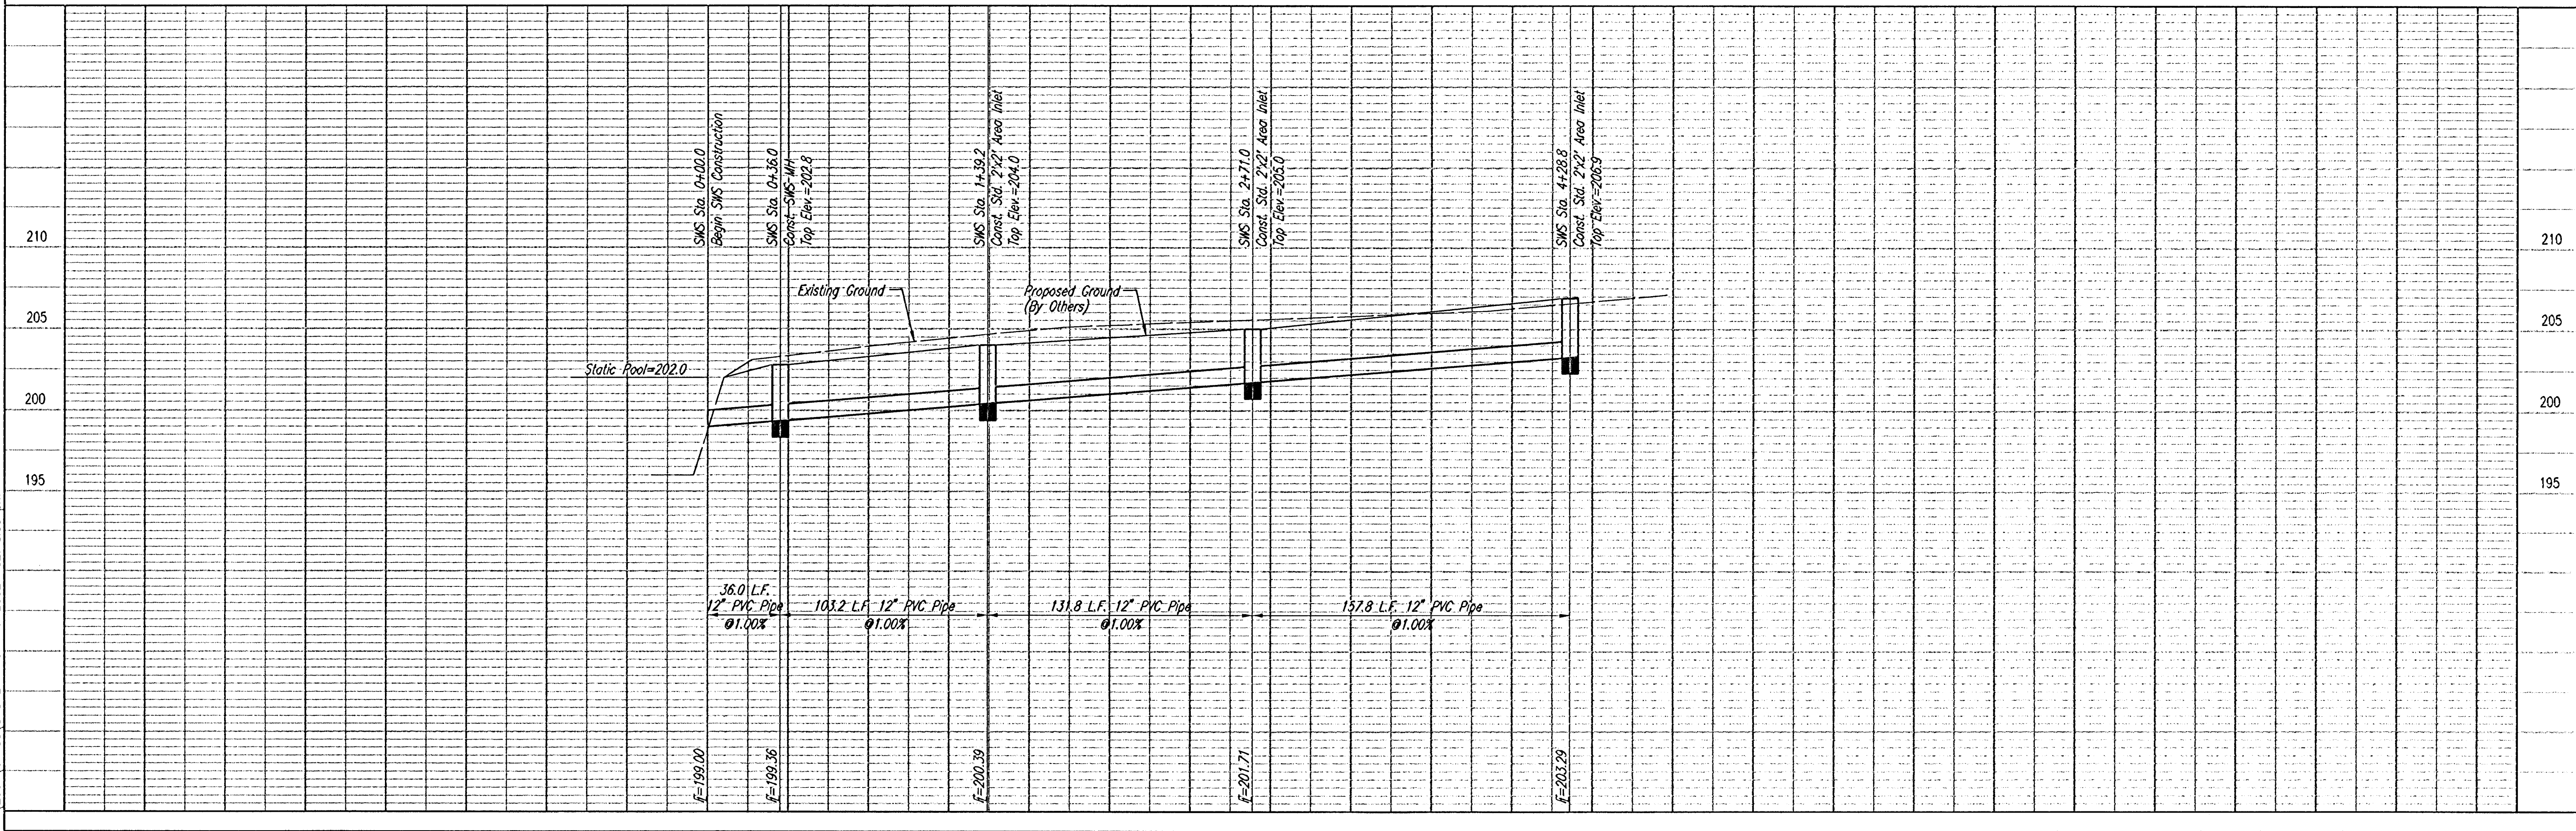

REMNINGTON PLACE
SWS IMPROVEMENT

Professional Engineering Consultants, P.A.
 303 S. TORREKA • WICHITA, KANSAS 67202
 316-262-2691 • FAX 316-262-3003

Designed by BER
 Drawn by DEP
 Job No. 01158
 Date MARCH, 2002

C.O.M. PROJ. NO. 472-83375