


PI

150 140 130 120 110 100 90 80 70 60 50 40 30 20 10 0 10 20 30 40 50 60 70 80 90 100

PROJECT NO.	SHEET NO.	TOTAL SHEETS
472-83375	36	58

REFERENCES NOTED	DATE
REFERENCES CHECKED	

i: 2001/01158/xsect.dgn
Date Plotted: Aug. 28, 2001
Deliver to: Brent Remsburg

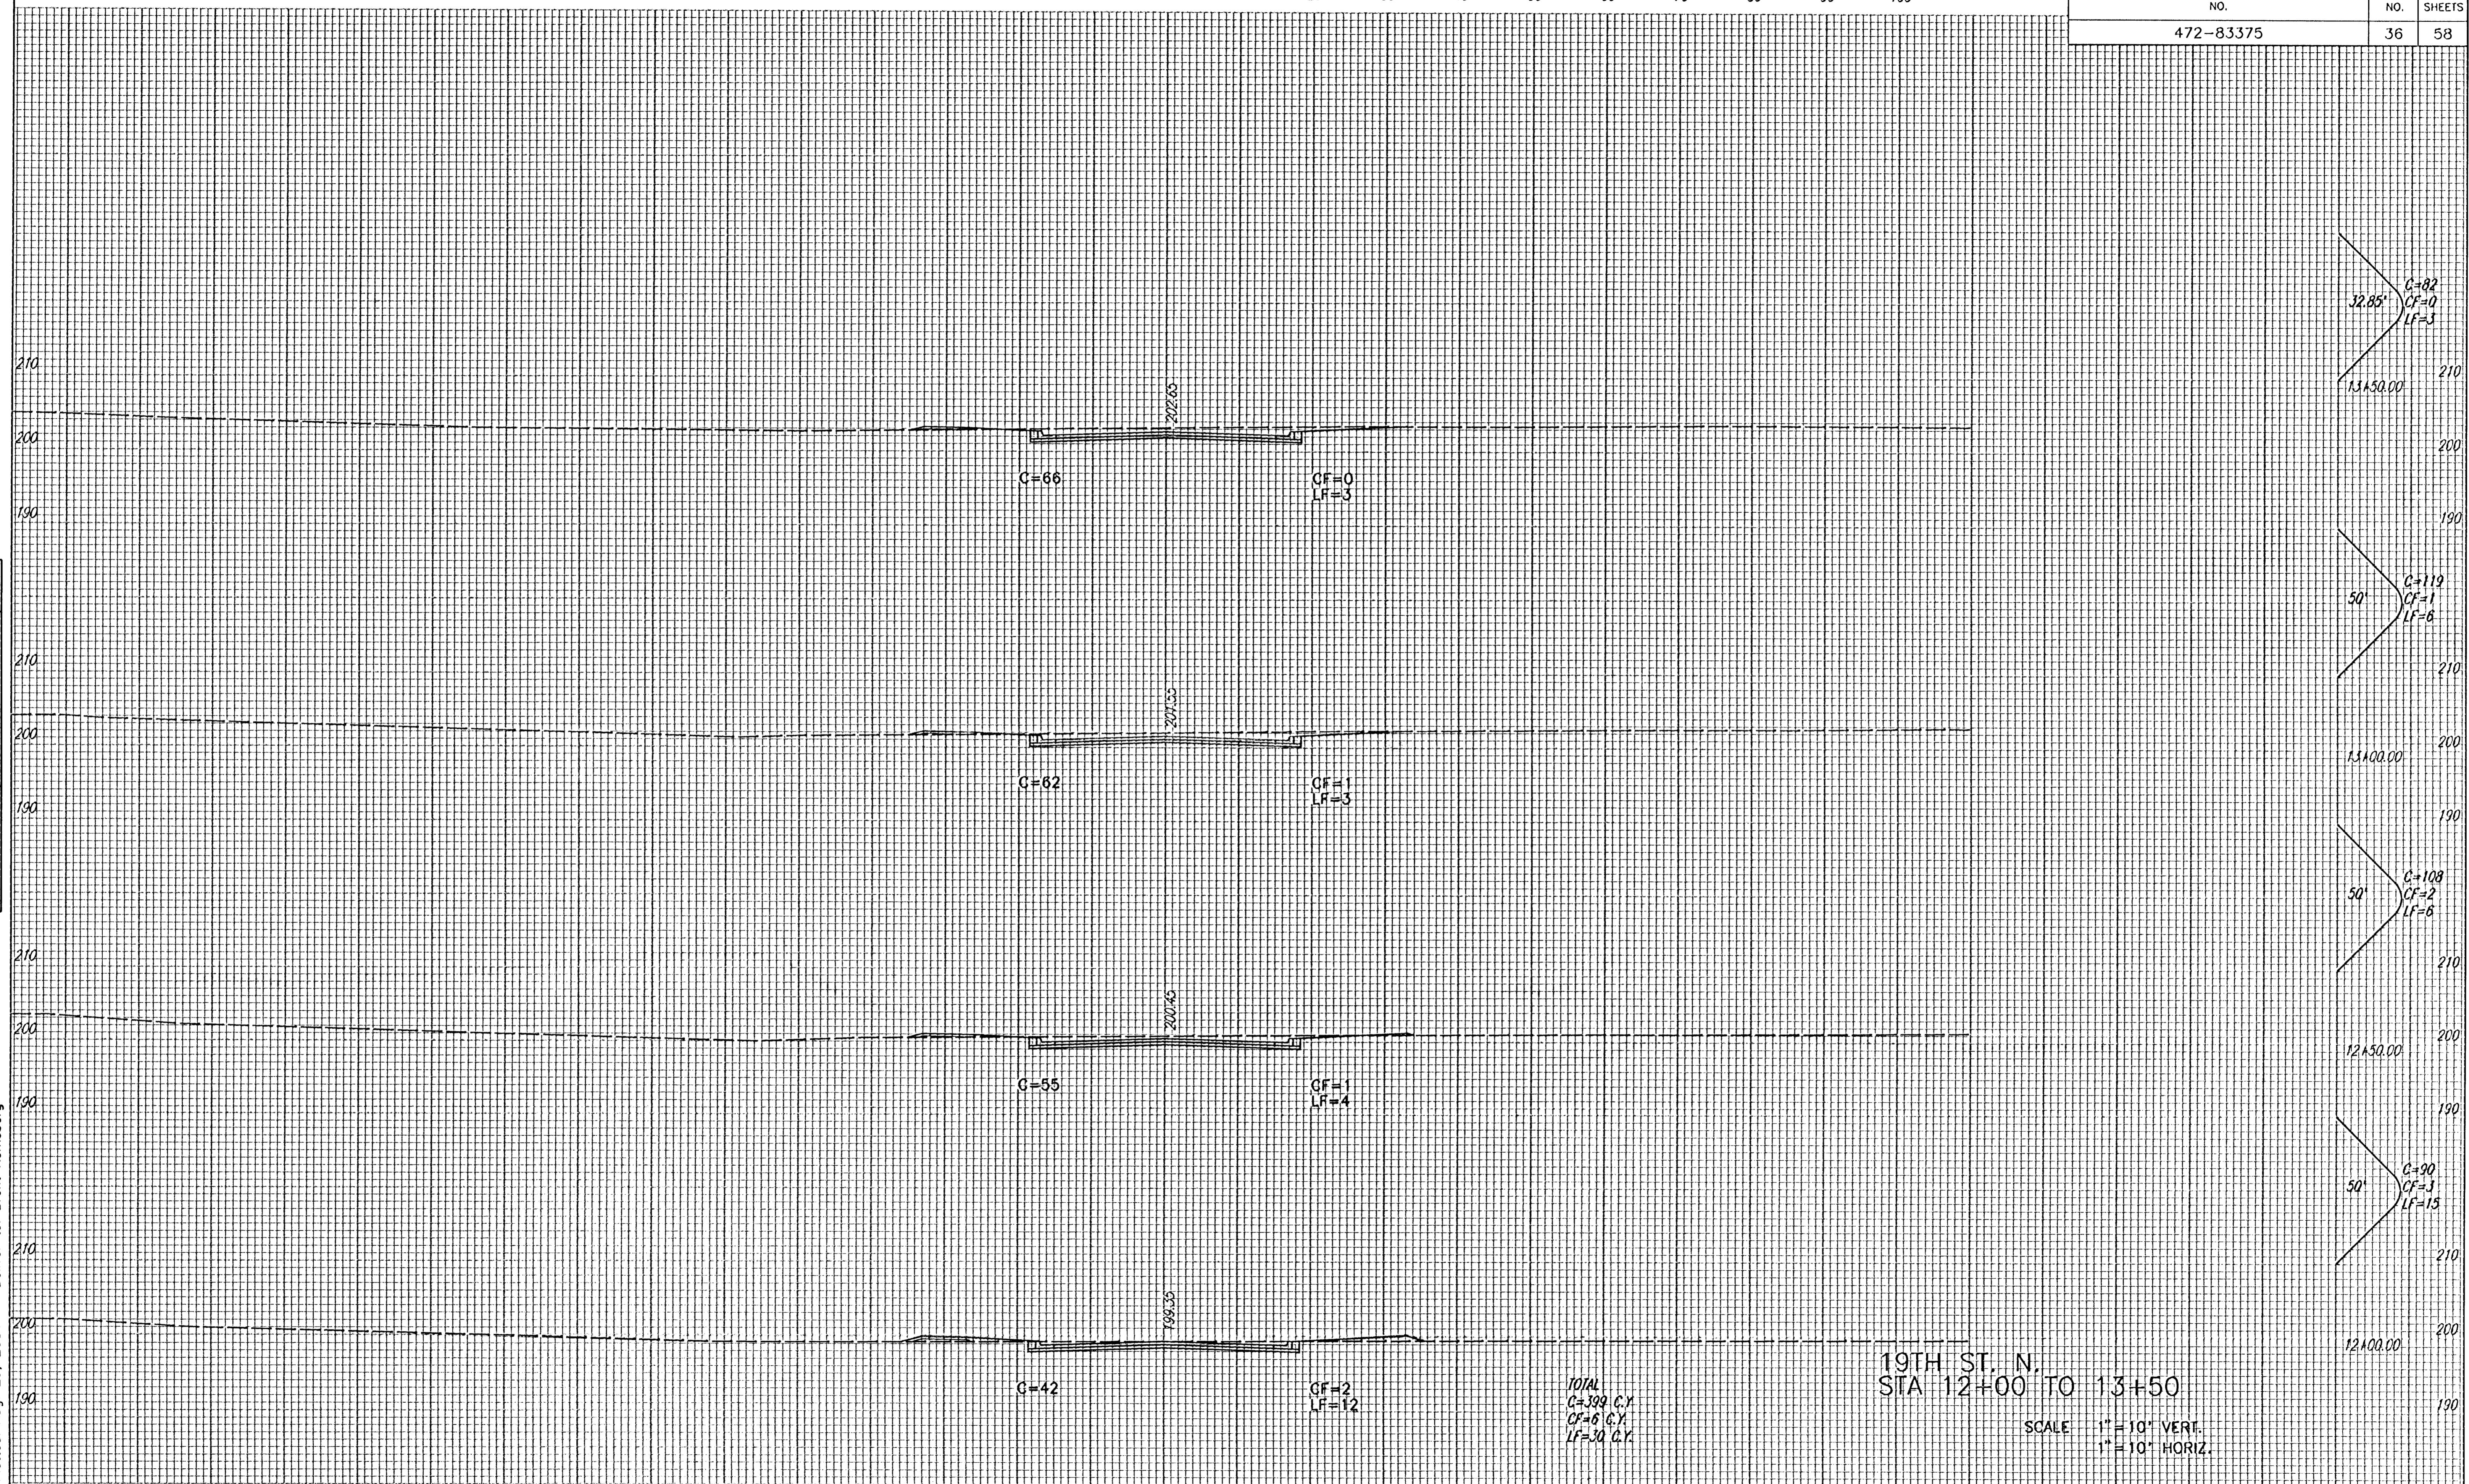

TOTAL
C=399 C.Y.
CF=6 C.Y.
LF=30 C.Y.

19TH ST. N.
STA 12+00 TO 13+50

SCALE 1" = 10" VERT.
1" = 10" HORIZ.