


PI

160 150 140 130 120 110 100 90 80 70 60 50 40 30 20 10 0 10 20 30 40 50 60 70 80 90 100

PROJECT NO.	SHEET NO.	TOTAL SHEETS
472-83375	45	58

DATE	
BY	
REFERENCES NOTED	
REFERENCES CHECKED	

i: 2001/01158/xsect.dgn
 Date Plotted: Aug. 29, 2001
 Deliver to: Brent Remsburg

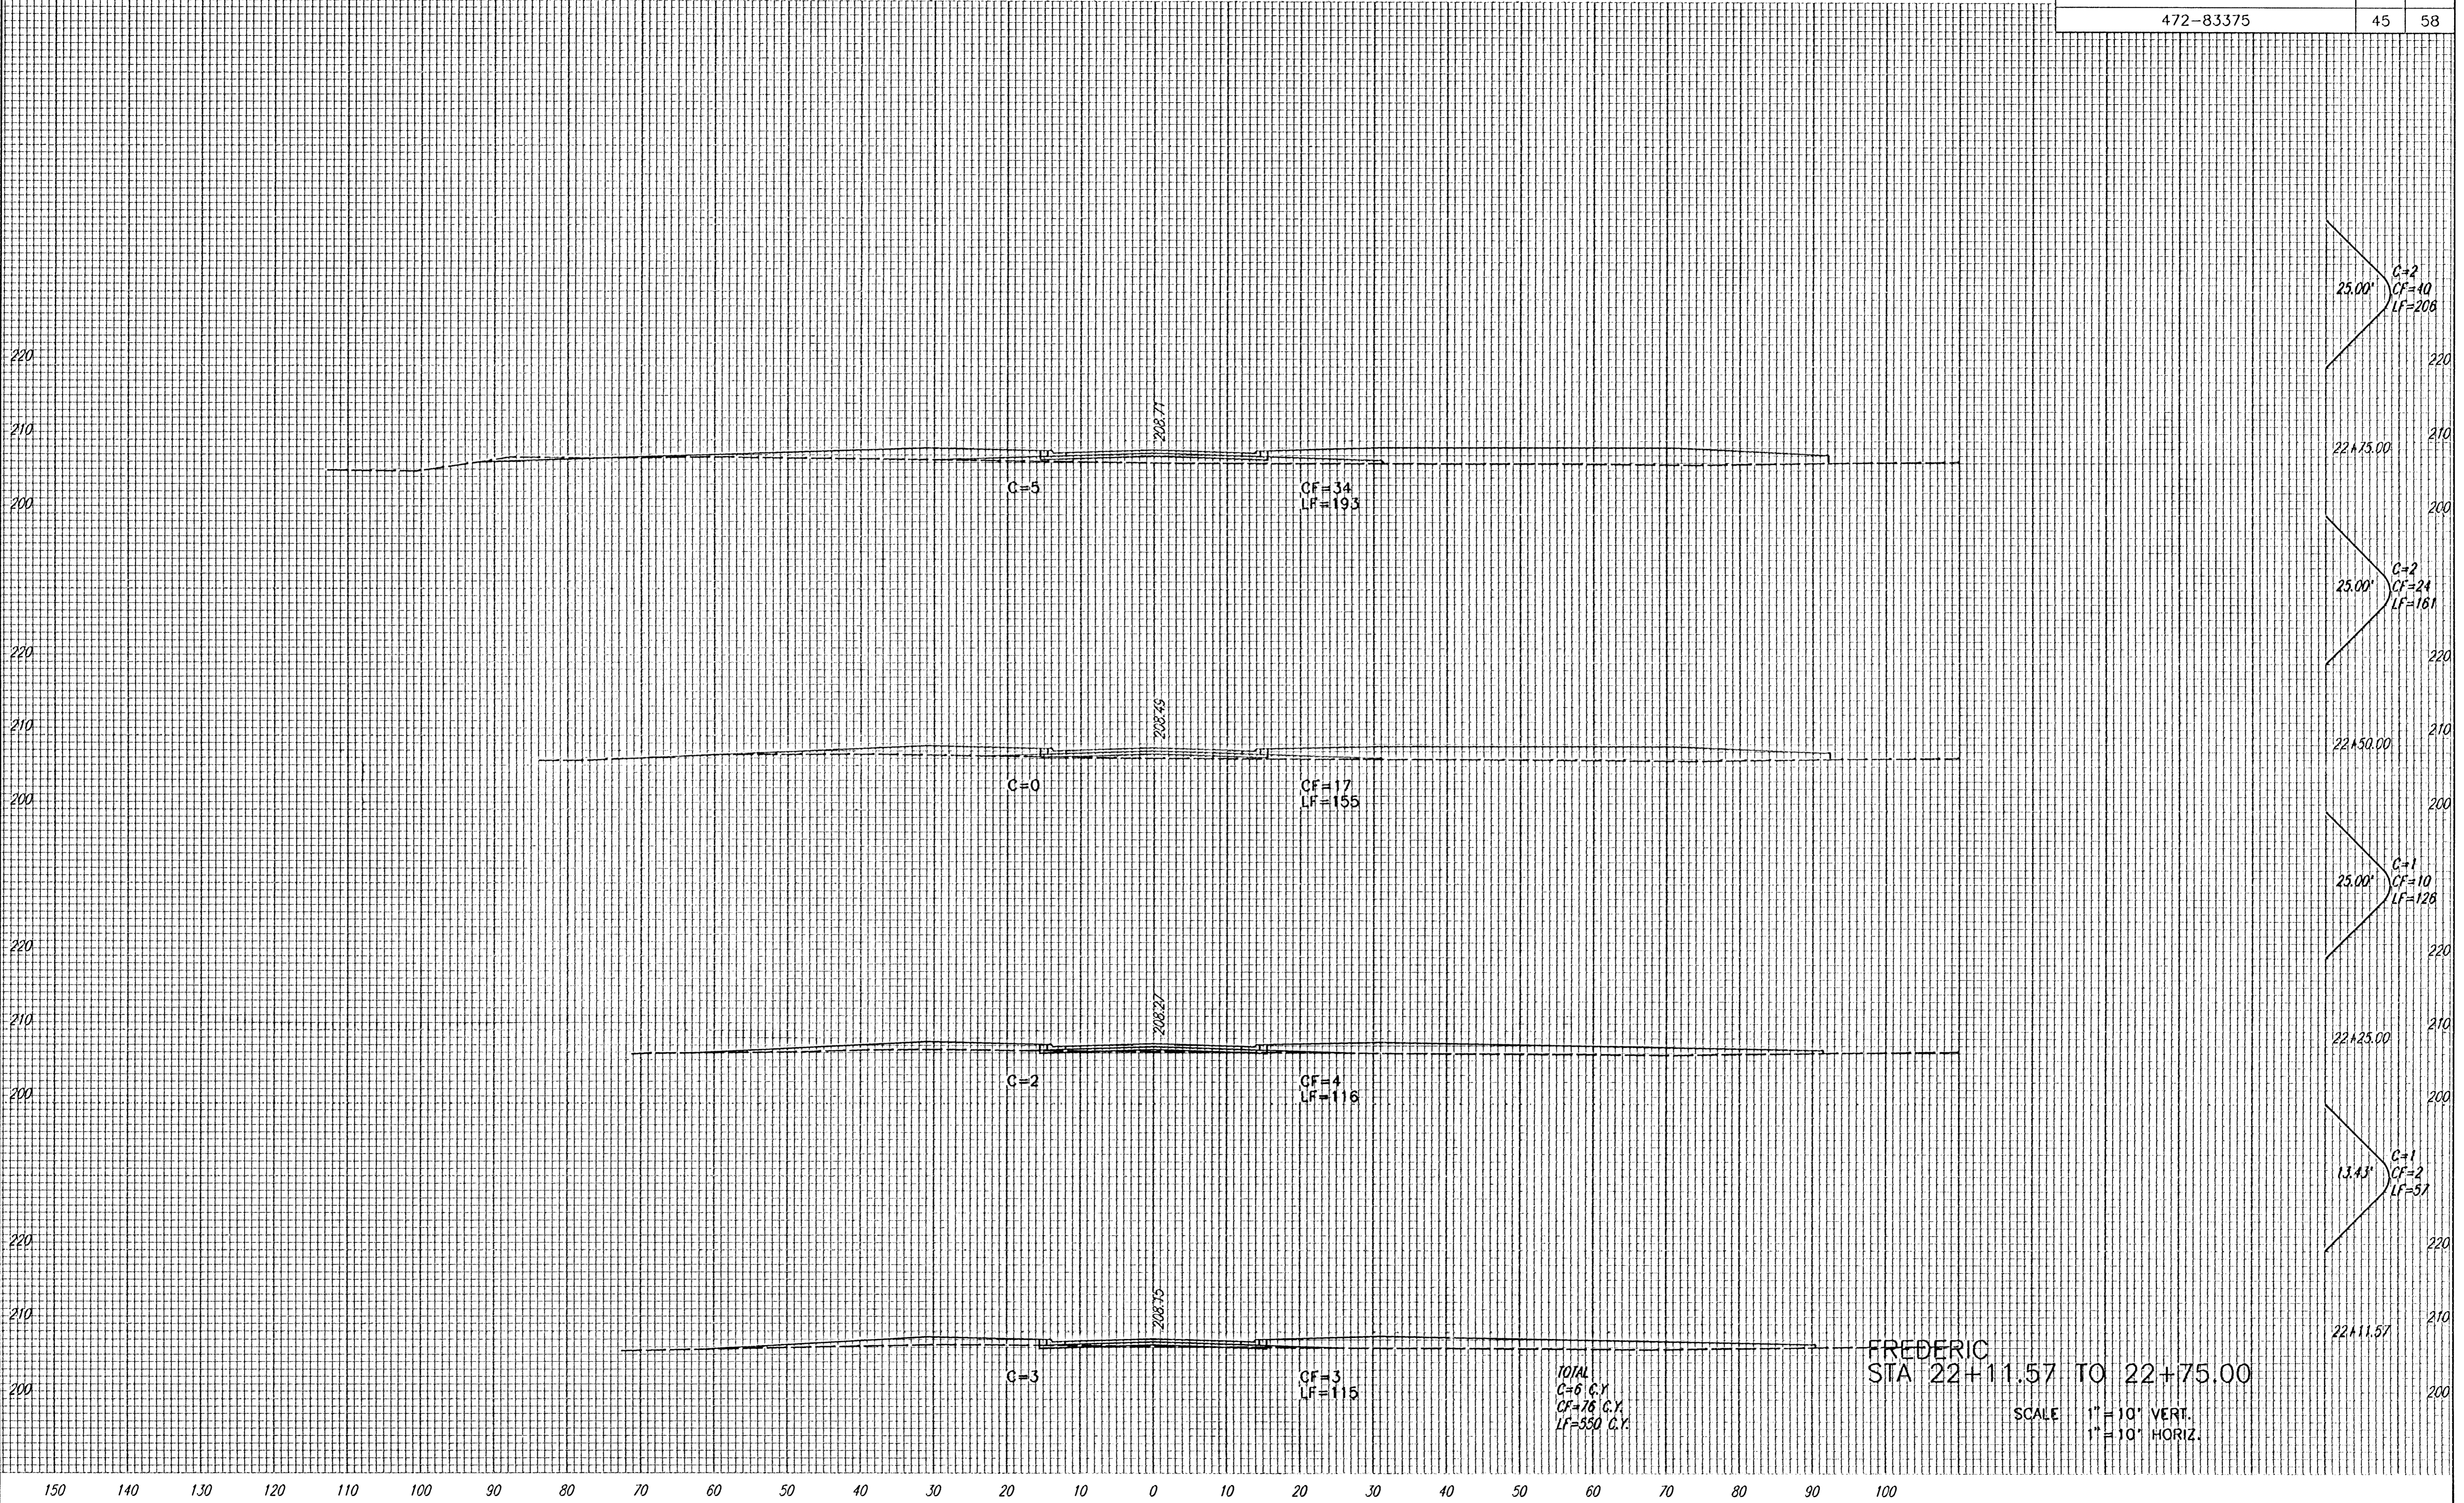

FREDERIC
 STA 22+11.57 TO 22+75.00
 SCALE 1" = 10' VERT.
 1" = 10' HORIZ.