


PI

160 150 140 130 120 110 100 90 80 70 60 50 40 30 20 10 0 10 20 30 40 50 60 70 80 90 100

PROJECT NO.	SHEET NO.	TOTAL SHEETS
472-83375	48	58

DATE	BY
REFERENCES NOTED	REFERENCES CHECKED

i: 2001/01158/xsect.dgn  
Date Plotted: Aug. 29, 2001  
Deliver to: Brent Remsburg

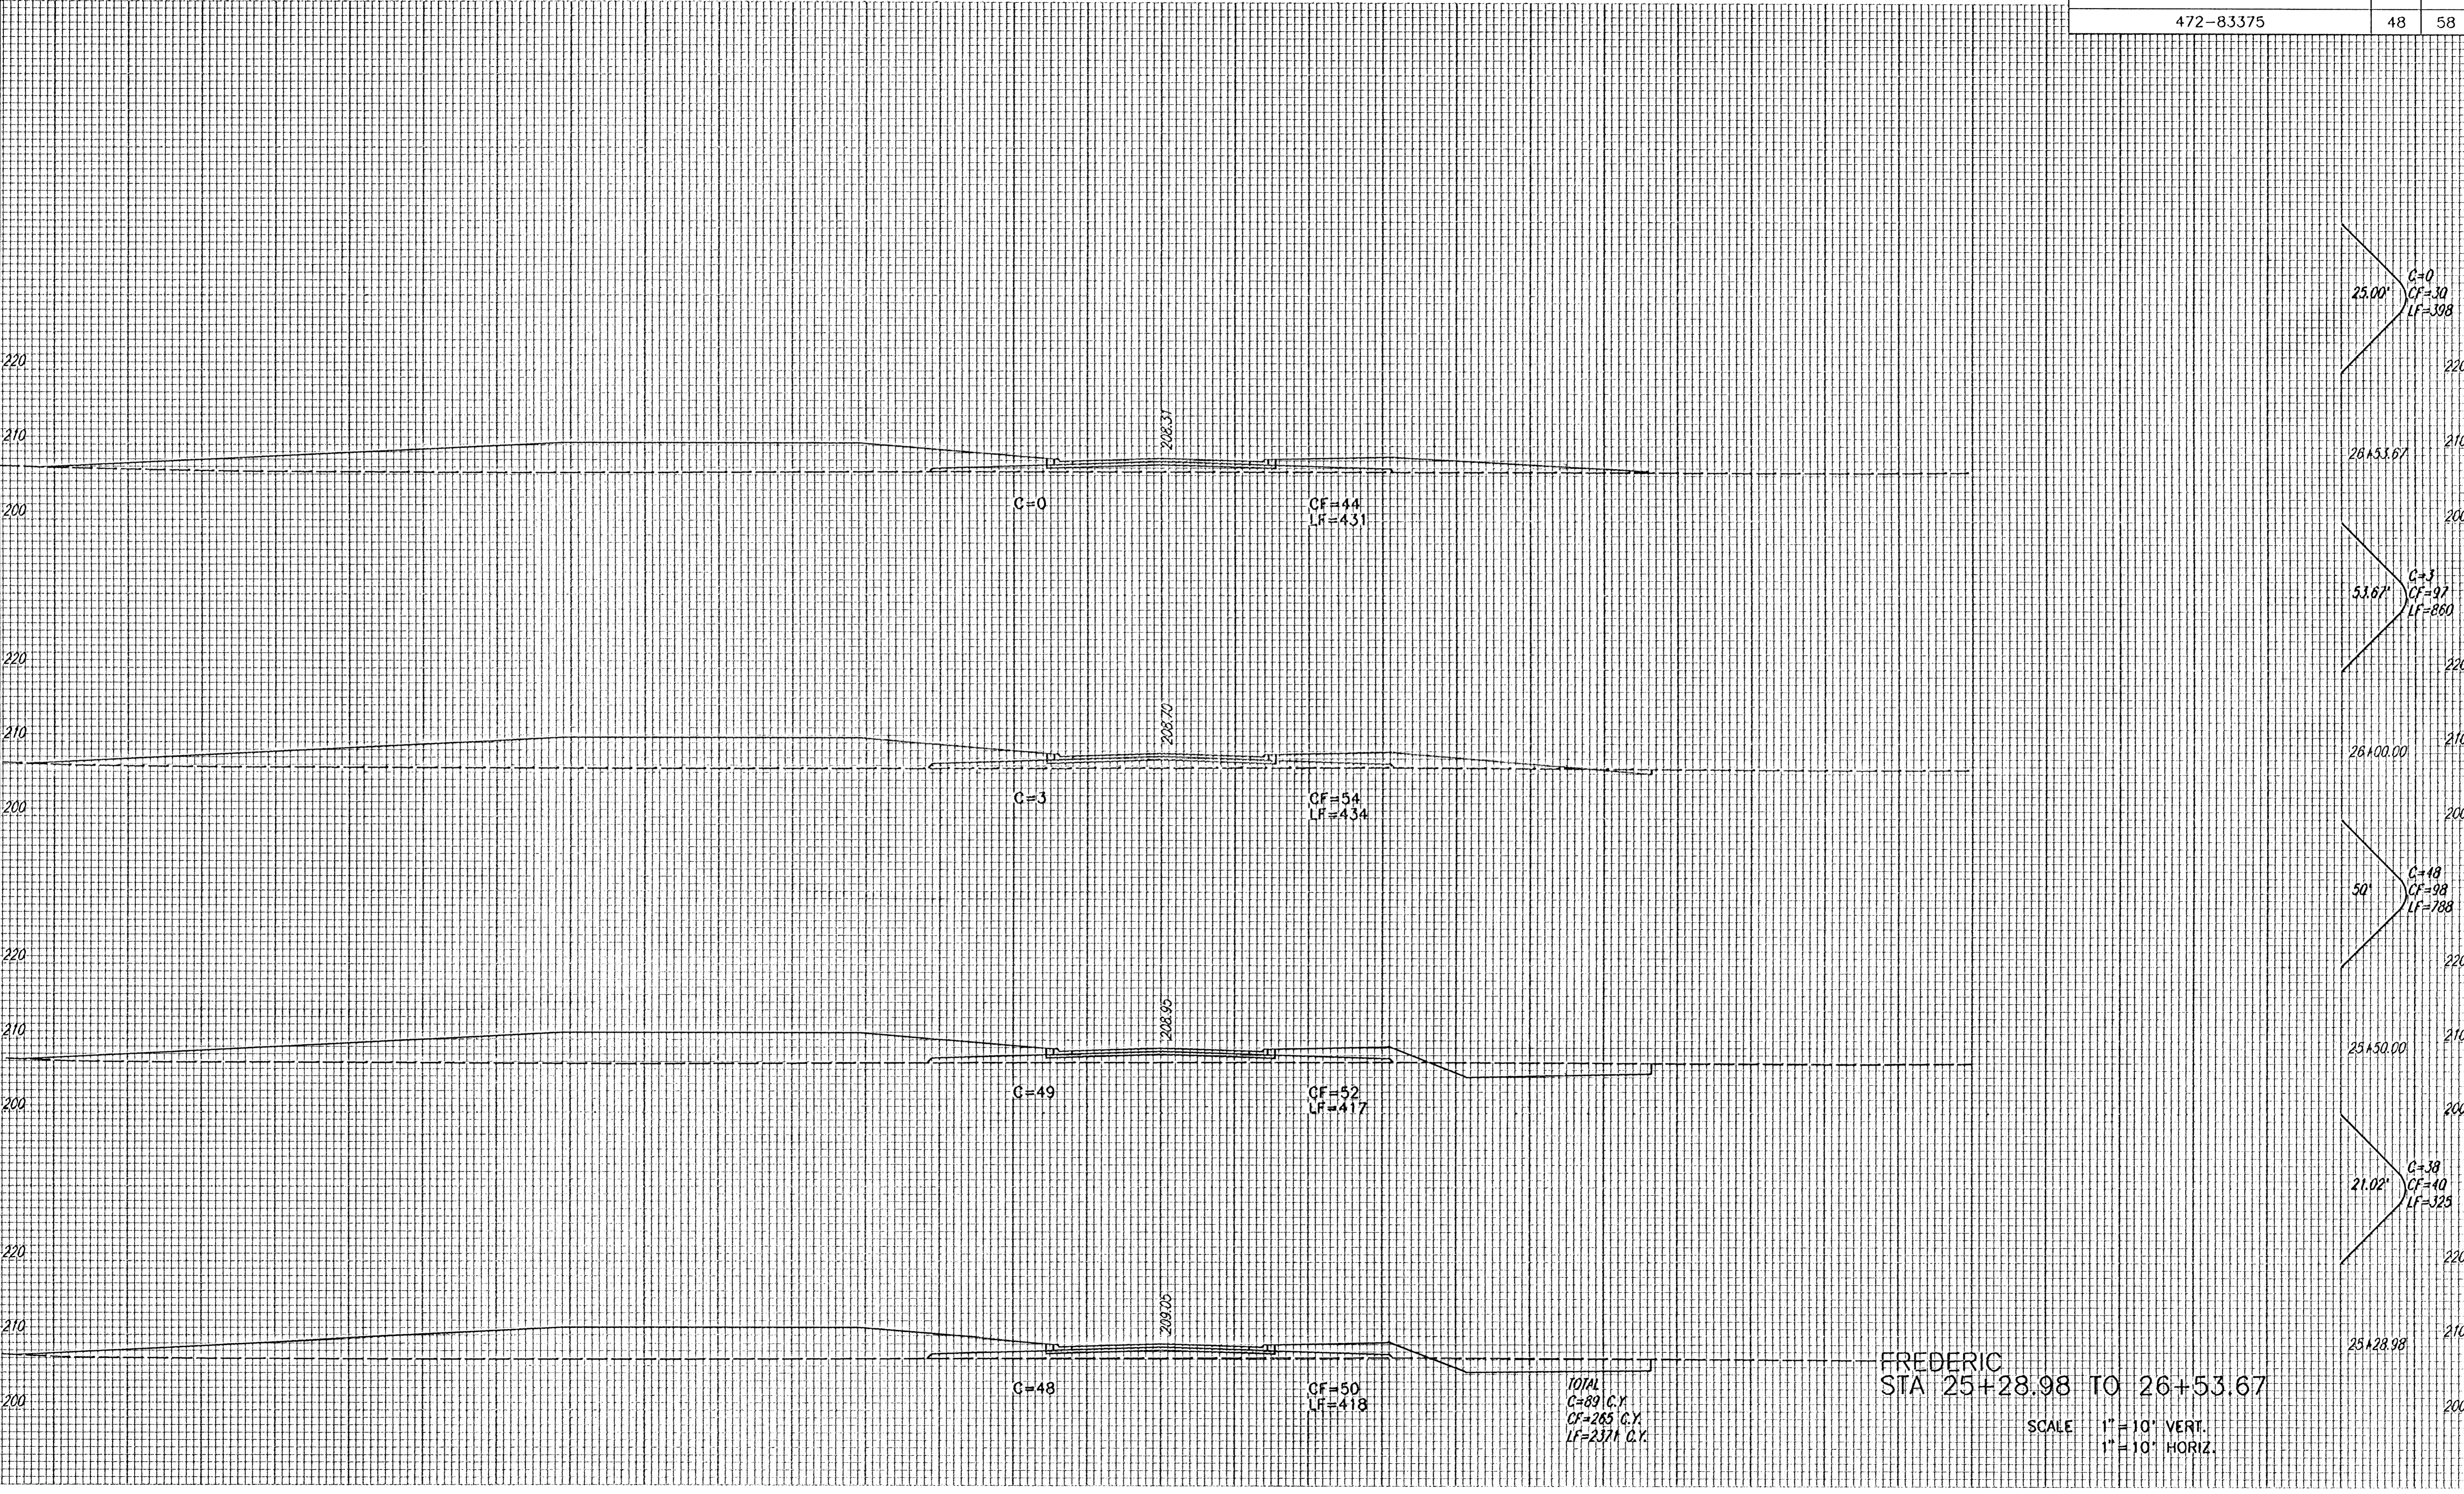

FREDERIC  
STA 25+28.98 TO 26+53.67

SCALE 1" = 10' VERT.  
1" = 10' HORIZ.