


PI

160 150 140 130 120 110 100 90 80 70 60 50 40 30 20 10 0 10 20 30 40 50 60 70 80 90 100

PROJECT NO.	SHEET NO.	TOTAL SHEETS
472-83375	51	58

DATE	
BY	
REFERENCES NOTED	
REFERENCES CHECKED	

i: 2001/01158/xsect.dgn
Date Plotted: Aug. 29, 2001
Deliver to: Brent Remsburg

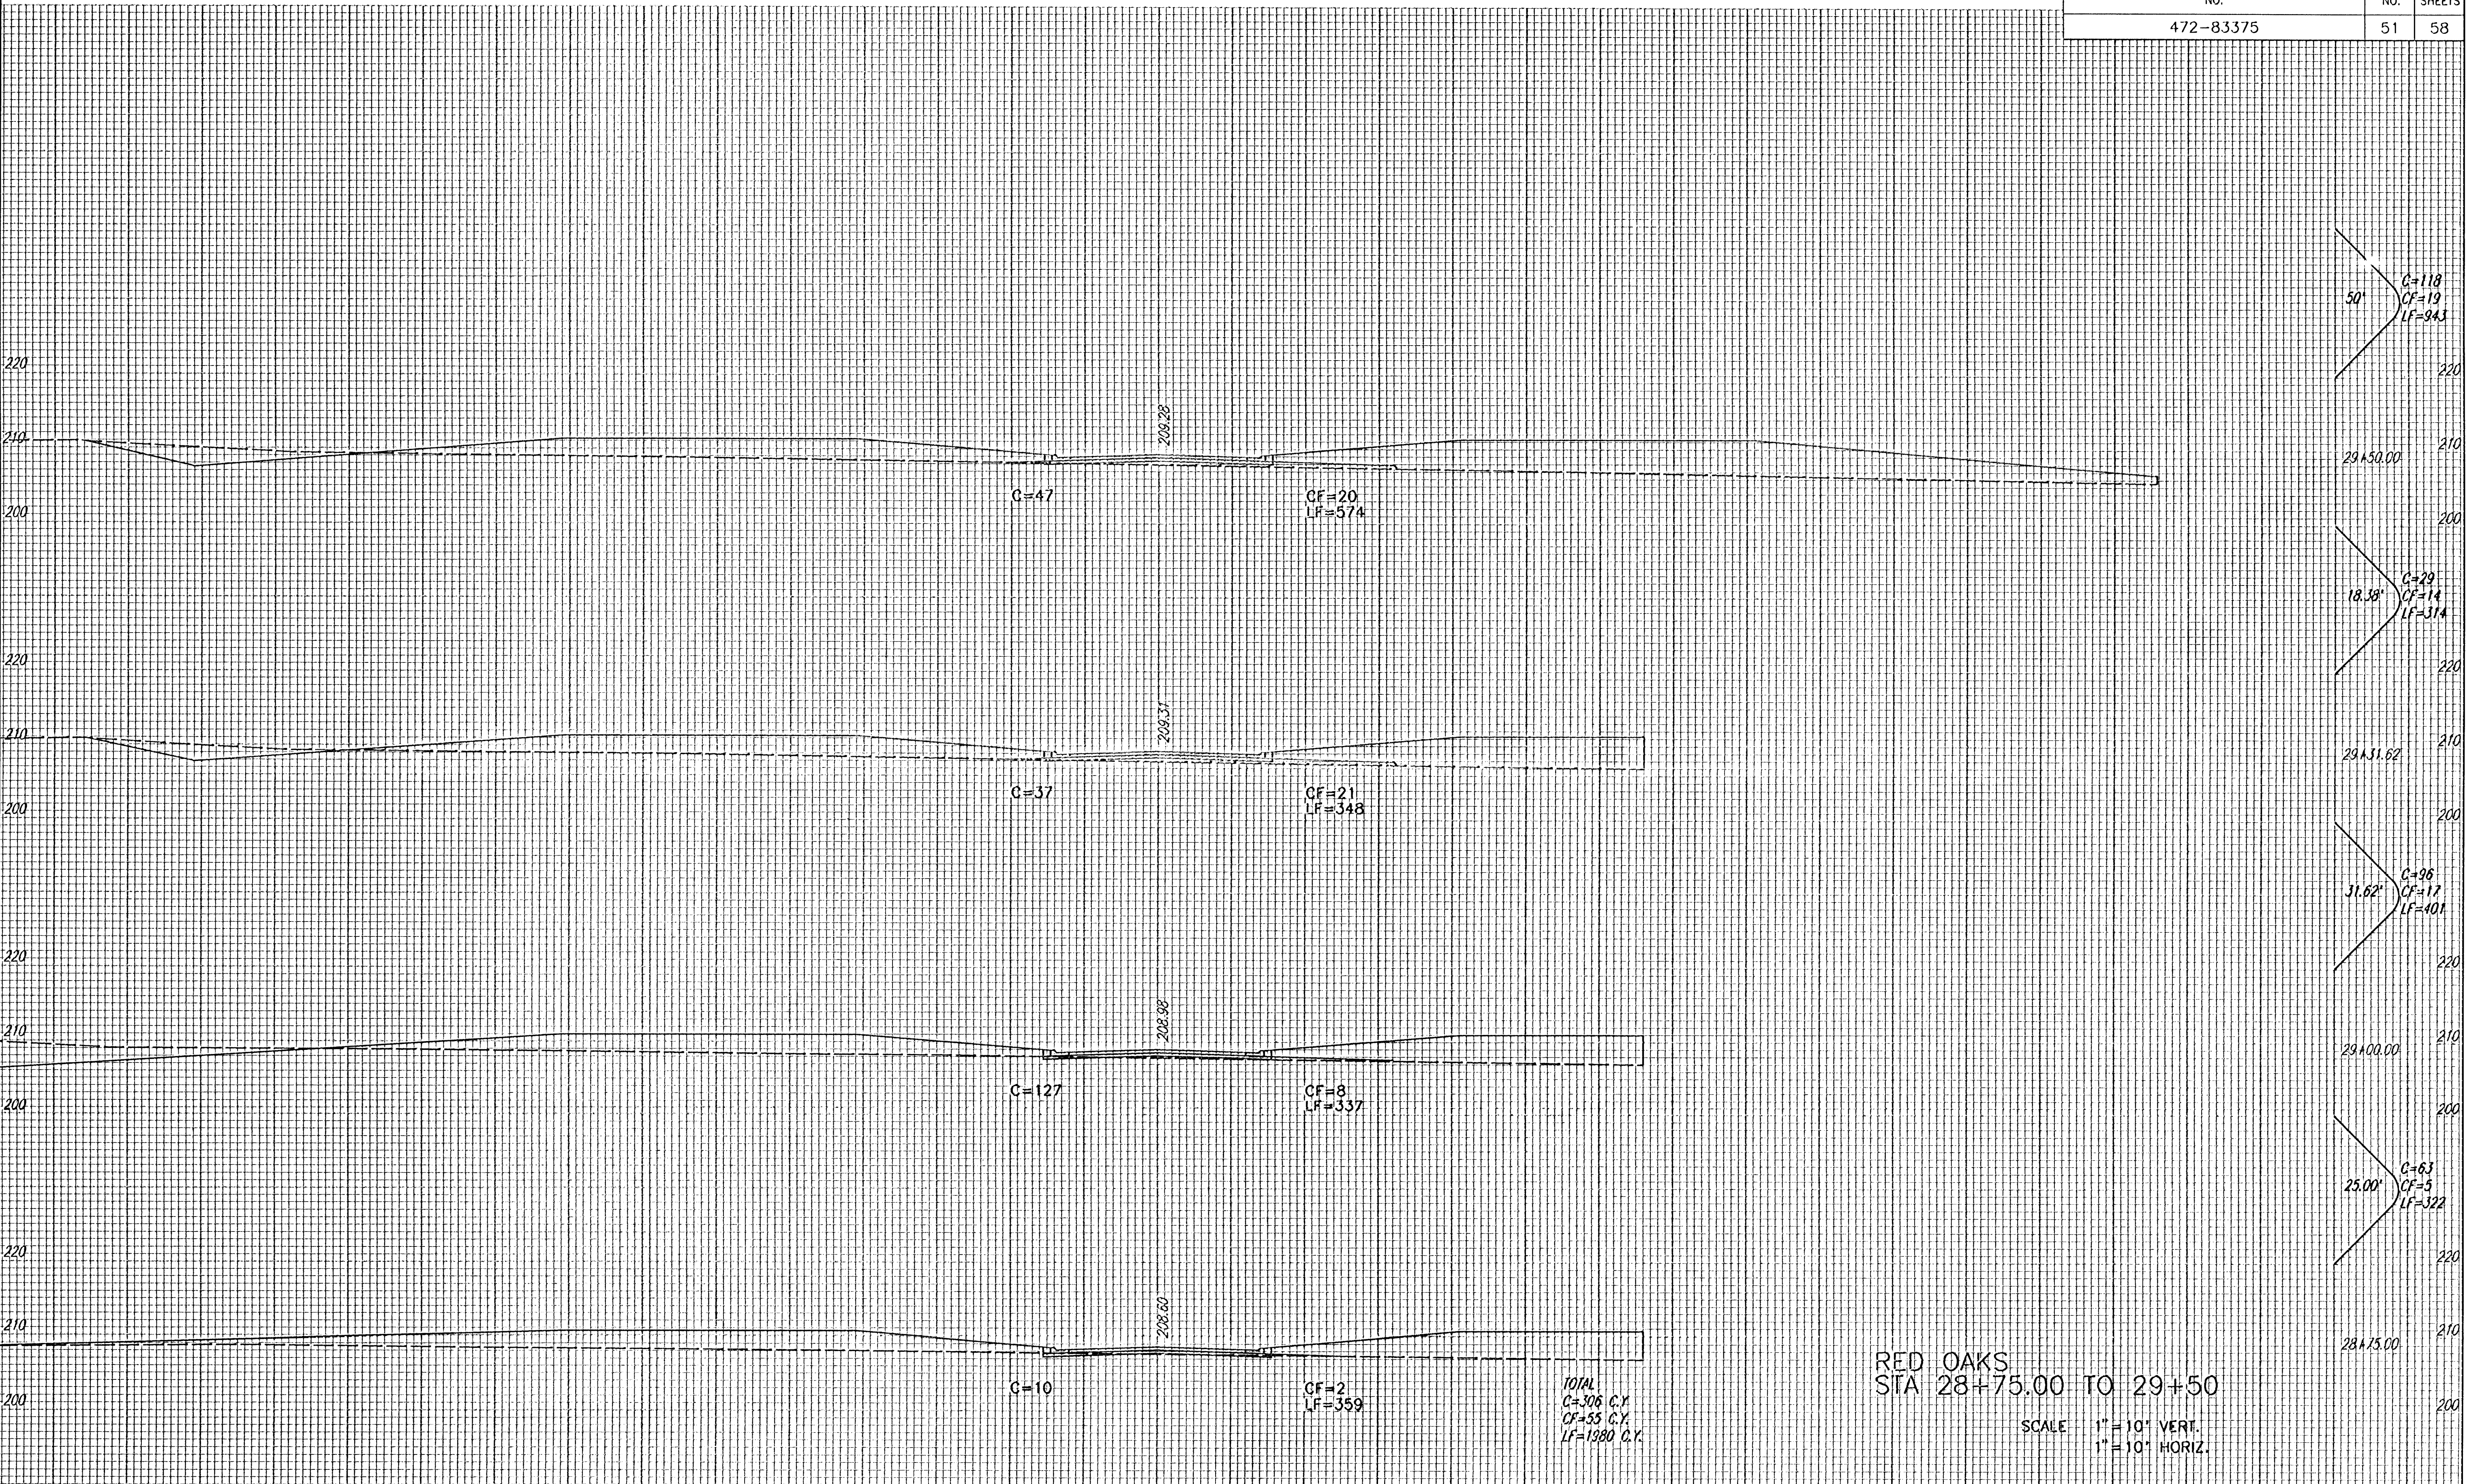

RED OAKS
STA 28+75.00 TO 29+50

SCALE 1" = 10' VERT.
1" = 10' HORIZ.