


150 140 130 120 110 100 90 80 70 60 50 40 30 20 10 0 10 20 30 40 50 60 70 80 90 100

PROJECT NO.	SHEET NO.	TOTAL SHEETS
472-83375	52	58

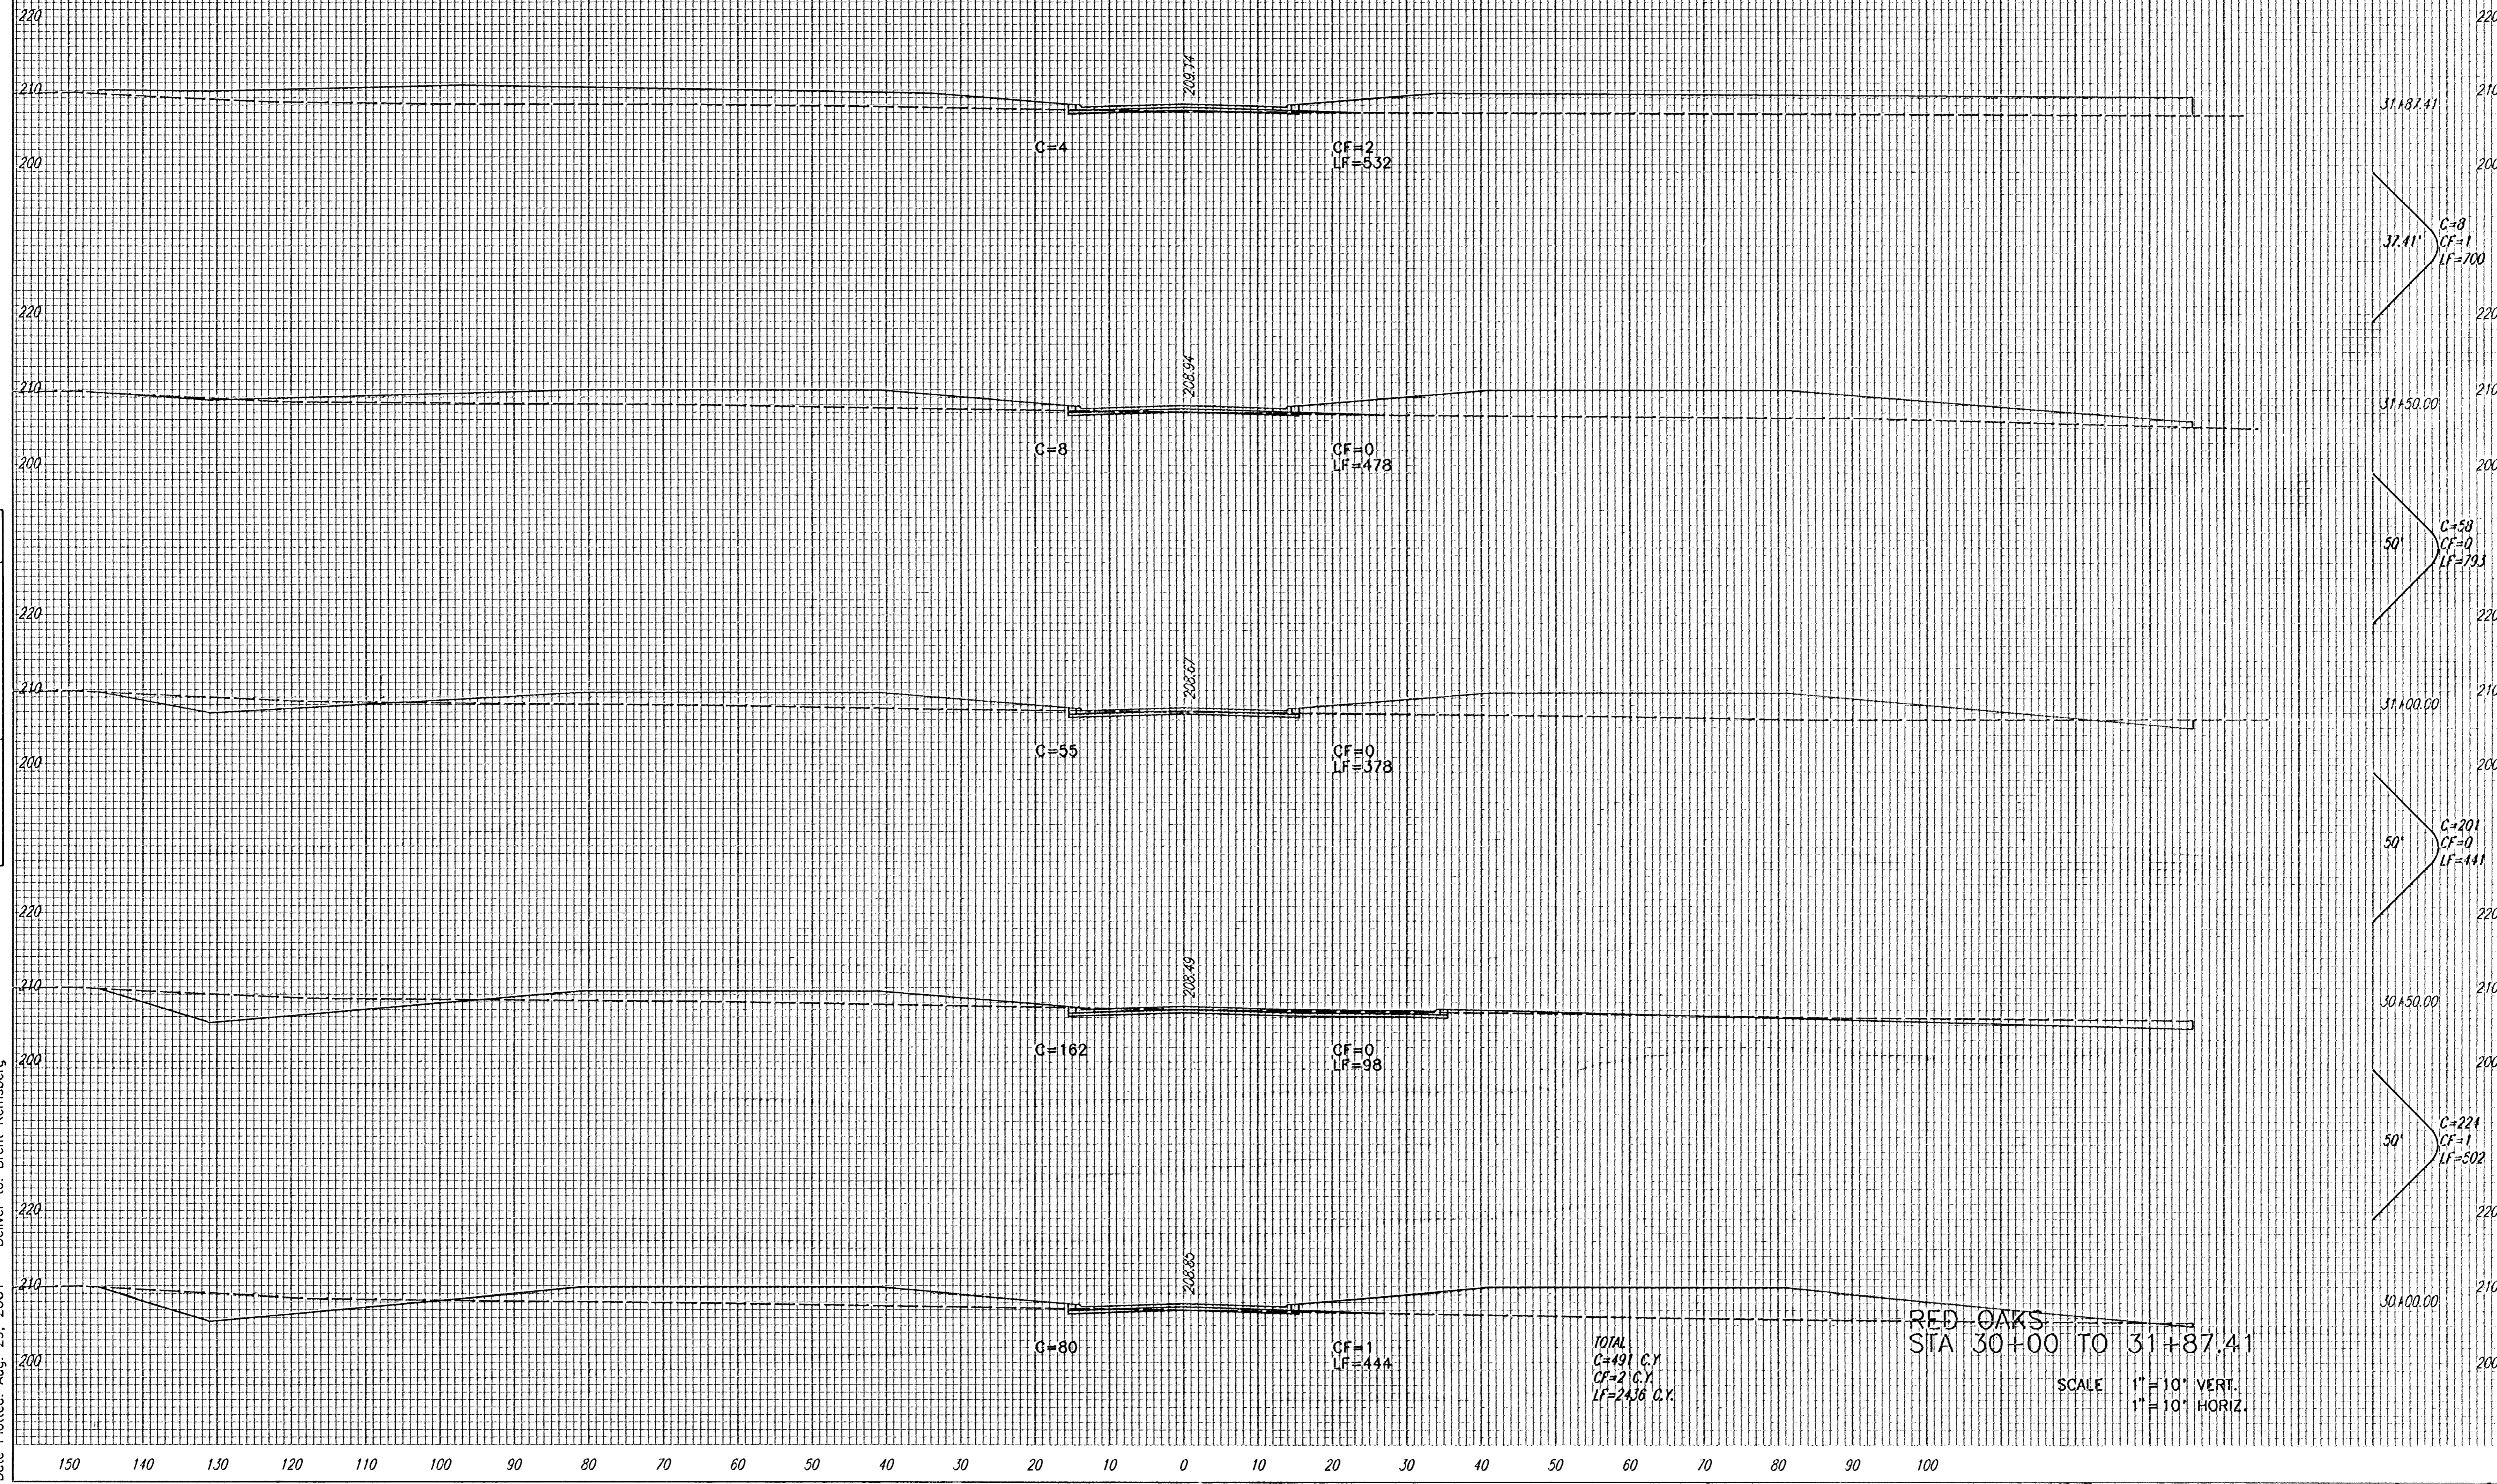

DATE	BY
REFERENCES NOTED	REFERENCES CHECKED

Deliver to: Brent Remsburg

i: 2001/01158/xsect.dgn
Date Plotted: Aug. 29, 2001

150 140 130 120 110 100 90 80 70 60 50 40 30 20 10 0 10 20 30 40 50 60 70 80 90 100

TOTAL
C=491 C.Y.
CF=2 C.Y.
LF=2436 C.Y.

RED OAKS
STA 30+00 TO 31+87.41

SCALE 1" = 10' VERT.
1" = 10' HORIZ.