

PI


160 150 140 130 120 110 100 90 80 70 60 50 40 30 20 10 0 10 20 30 40 50 60 70 80 90 100

PROJECT NO.	SHEET NO.	TOTAL SHEETS
472-83375	54	58

REFERENCES NOTED	DATE
REFERENCES CHECKED	

Deliver to: Brent Remsburg

i: 2001/01158/xsect.dgn  
Date Plotted: Aug. 29, 2001

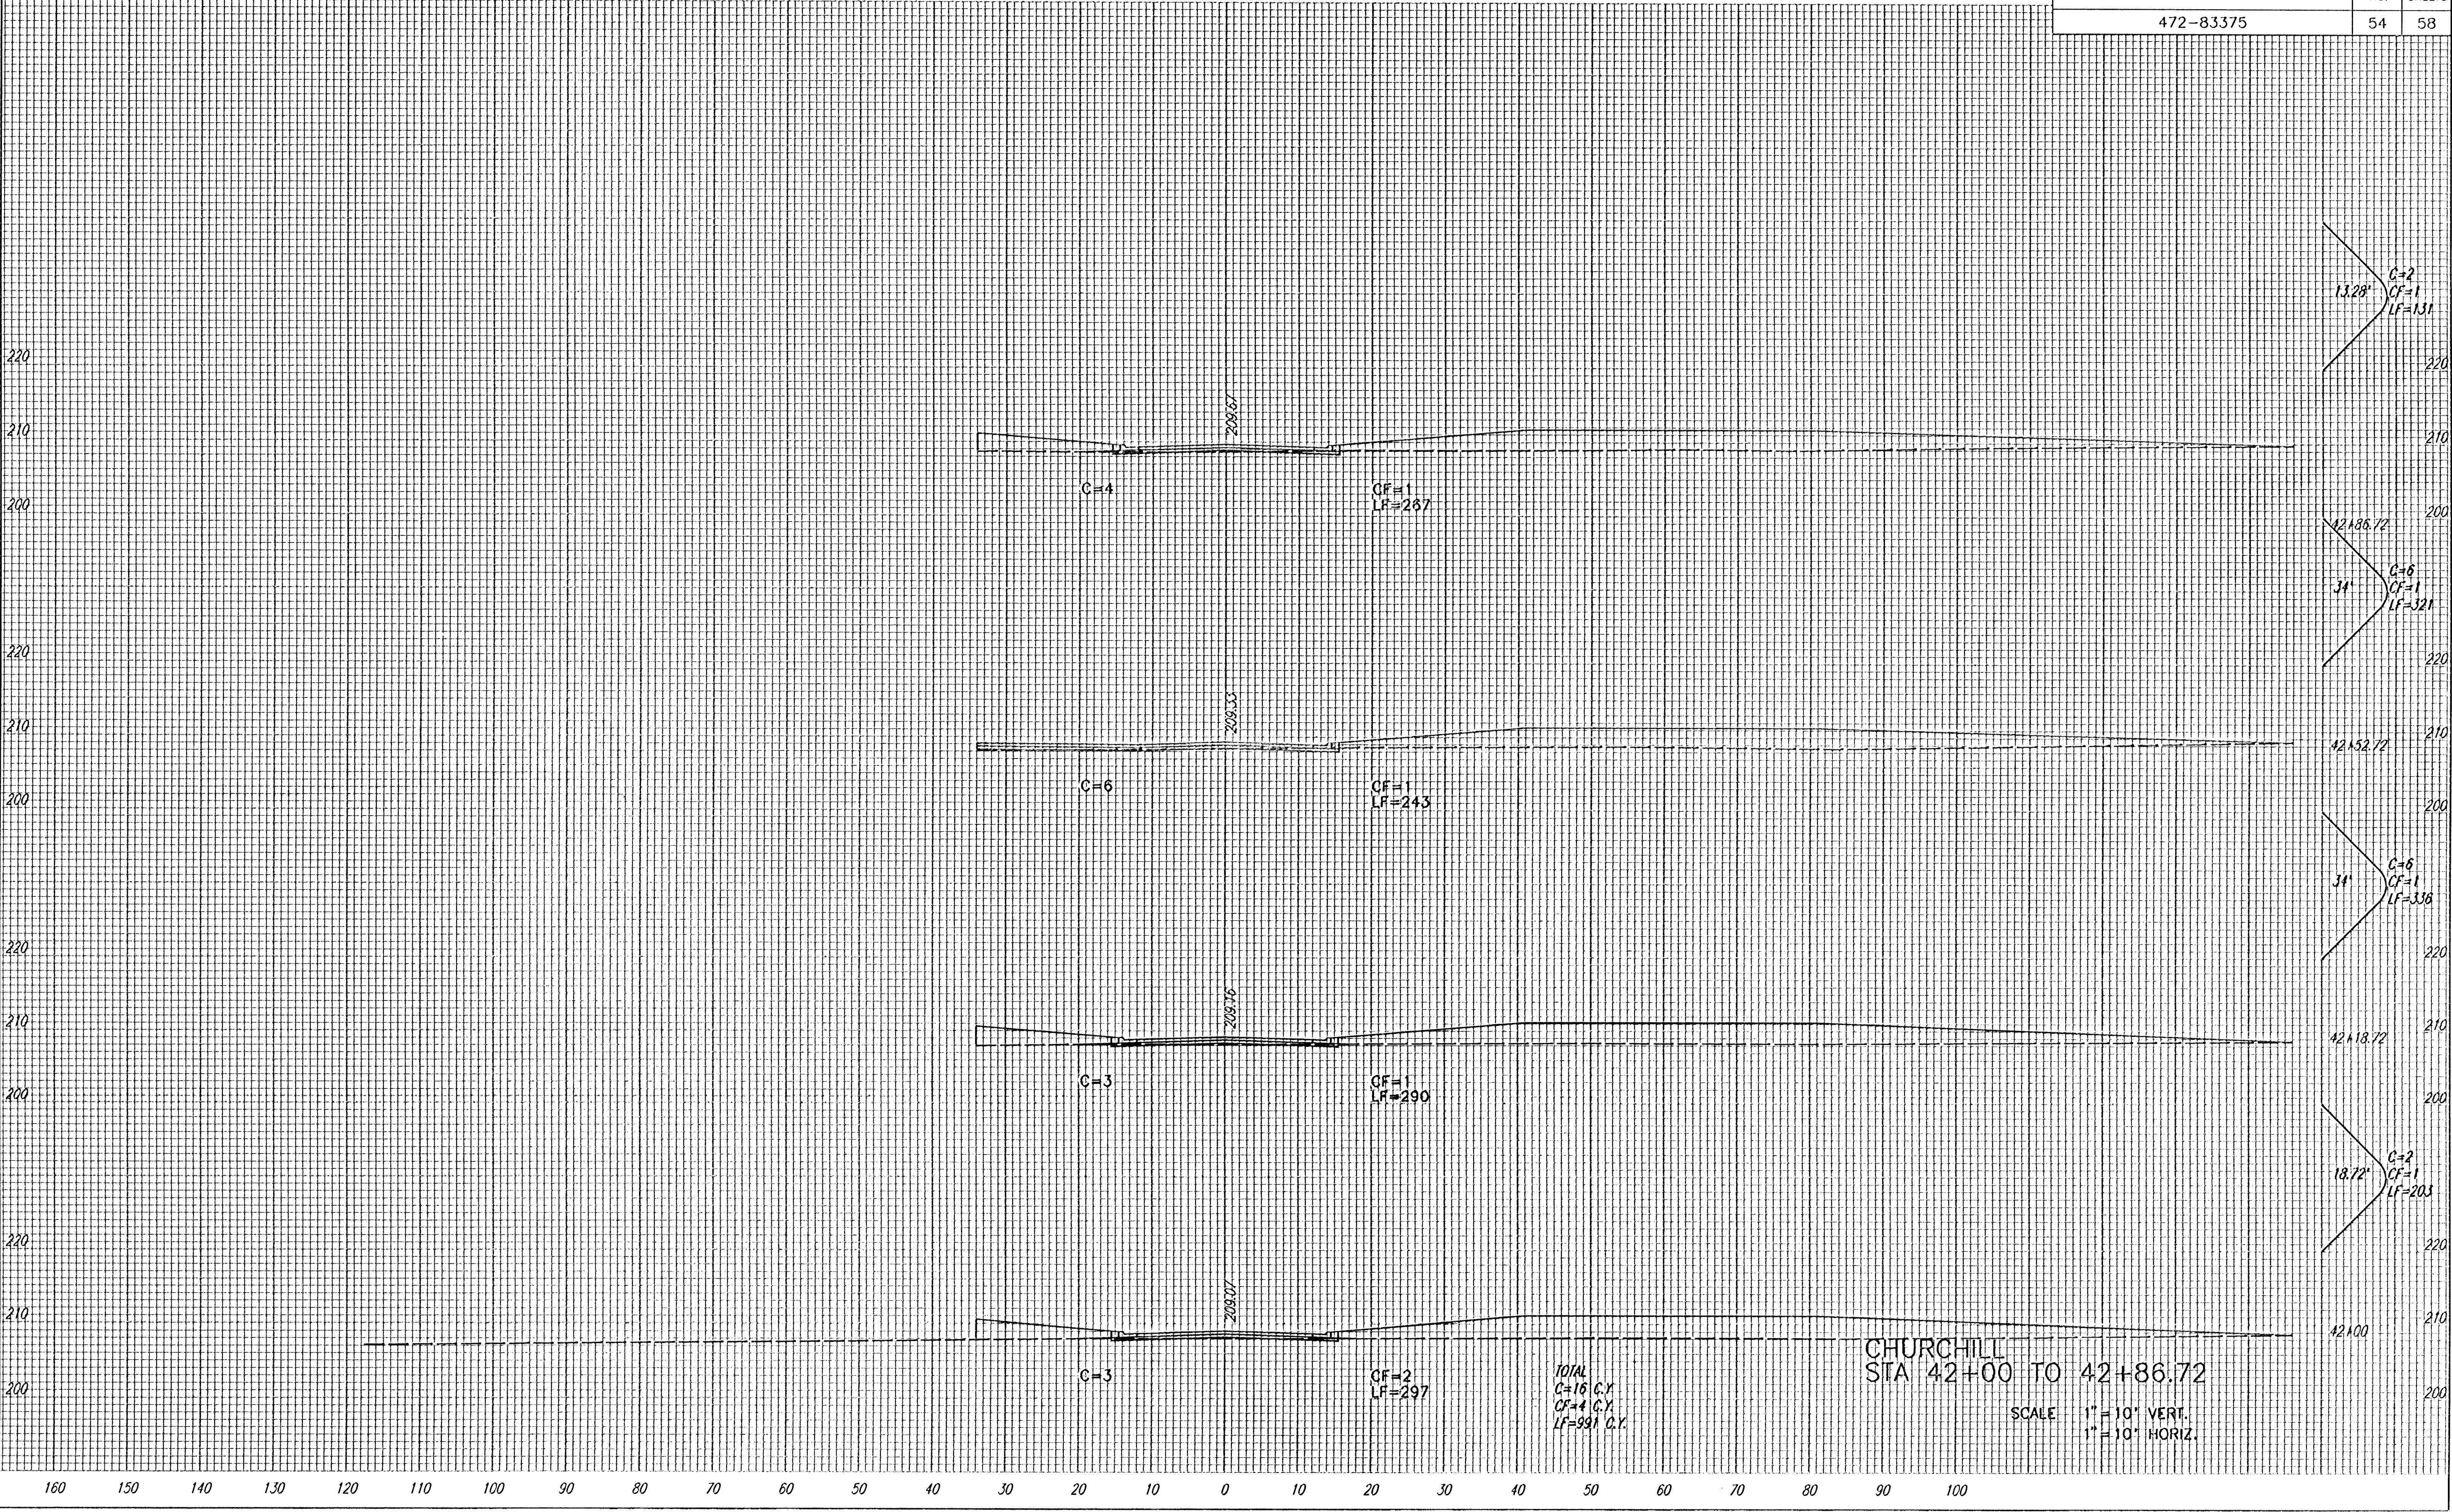

TOTAL  
 C=16 C.Y.  
 CF=4 C.Y.  
 LF=391 C.Y.

CHURCHILL  
 STA 42+00 TO 42+86.72

SCALE 1" = 10' VERT.  
 1" = 10' HORIZ.

160 150 140 130 120 110 100 90 80 70 60 50 40 30 20 10 0 10 20 30 40 50 60 70 80 90 100