


160 150 140 130 120 110 100 90 80 70 60 50 40 30 20 10 0 10 20 30 40 50 60 70 80 90 100

PROJECT NO.	SHEET NO.	TOTAL SHEETS
472-83375	55	58

BY	DATE
REFERENCES NOTED	
REFERENCES CHECKED	

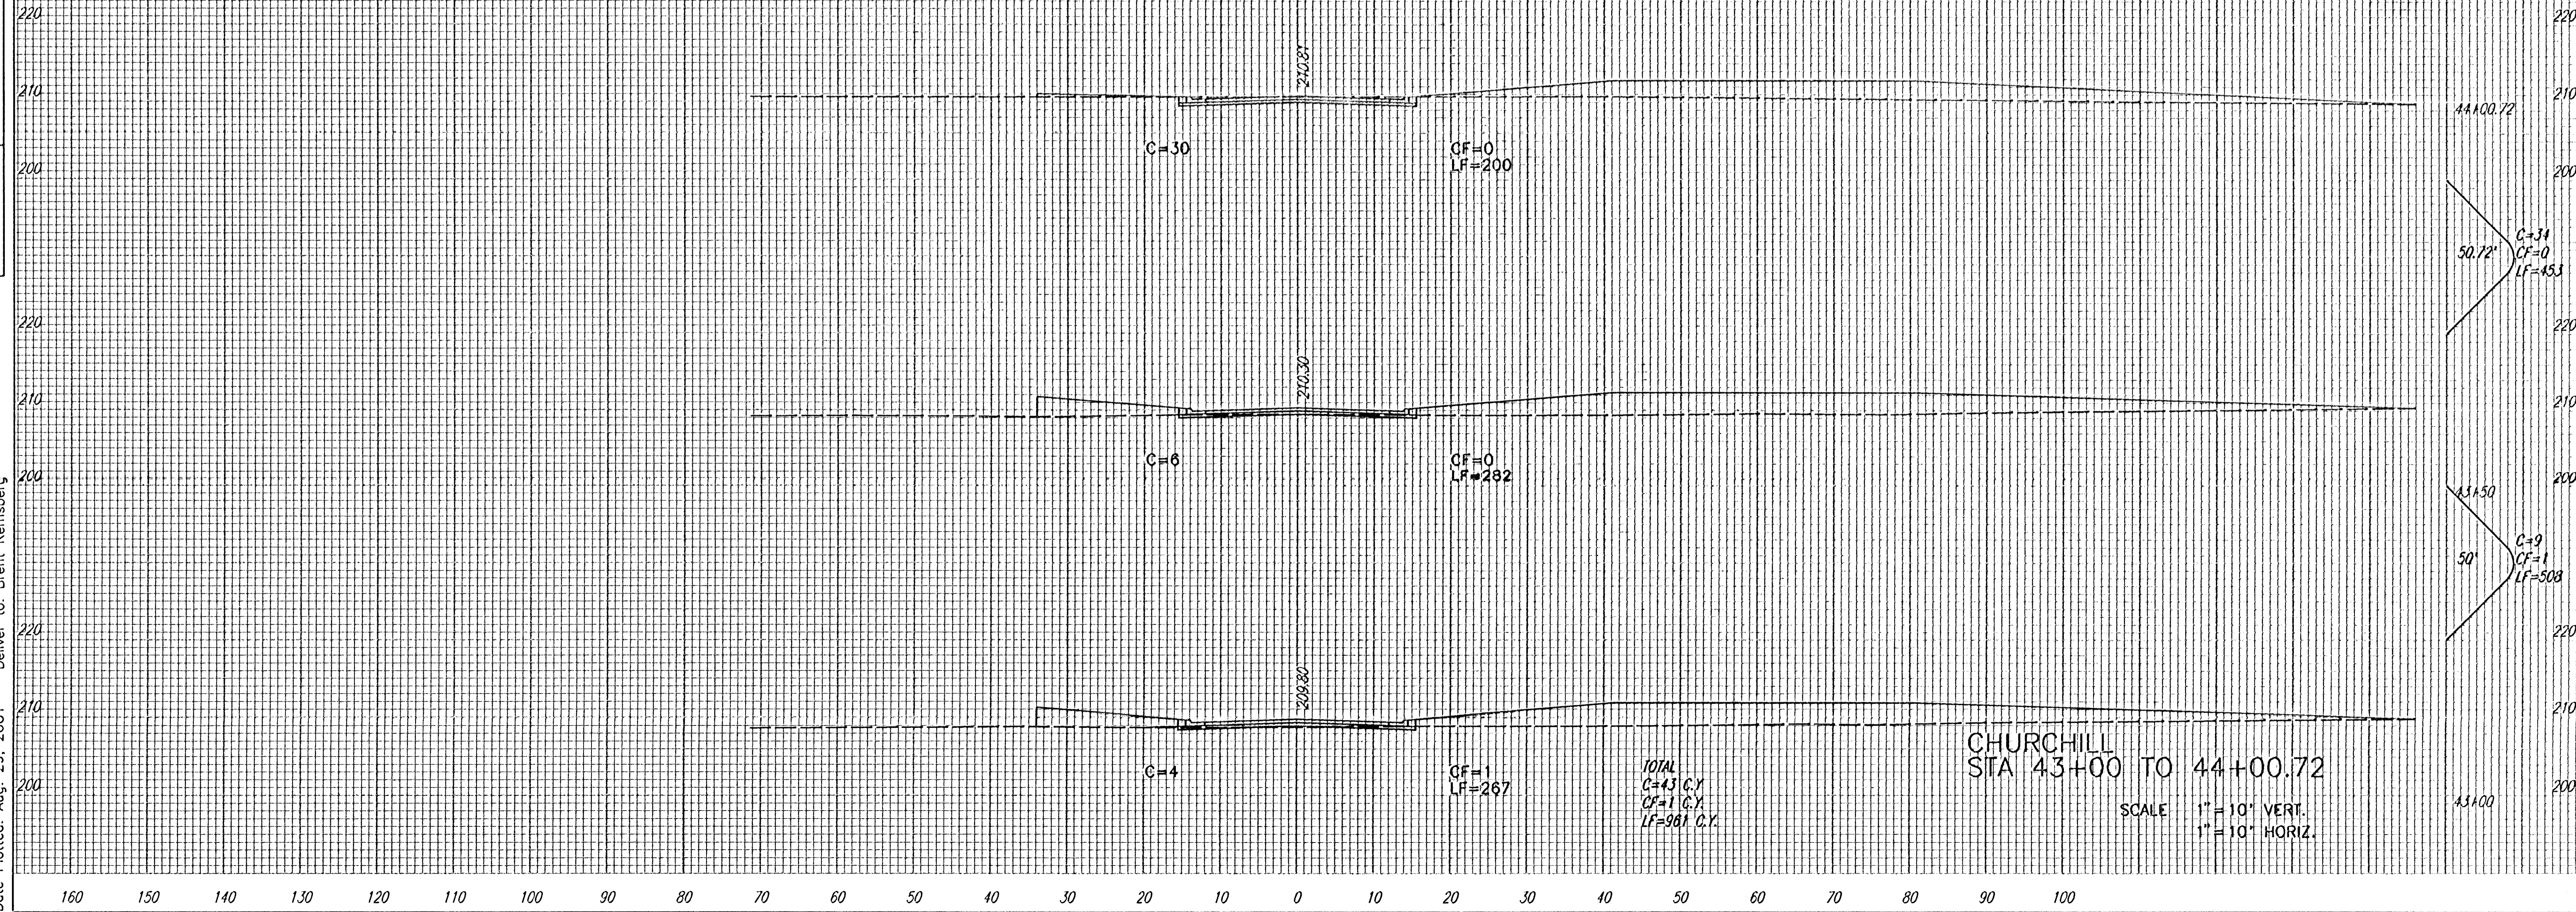

CHURCHILL
STA 43+00 TO 44+00.72

SCALE 1" = 10' VERT.
1" = 10' HORIZ.

TOTAL
C=43 C.Y.
CF=1 C.Y.
LF=981 C.Y.

i: 2001/01158/xsect.dgn
Date Plotted: Aug. 29, 2001
Deliver to: Brent Remsburg