

PI


160 150 140 130 120 110 100 90 80 70 60 50 40 30 20 10 0 10 20 30 40 50 60 70 80 90 100

PROJECT NO.	SHEET NO.	TOTAL SHEETS
472-83375	56	58

DATE	
BY	
REFERENCES NOTED	
REFERENCES CHECKED	

Deliver to: Brent Remsburg

i: 2001/01158/xsect.dgn  
Date Plotted: Aug. 29, 2001

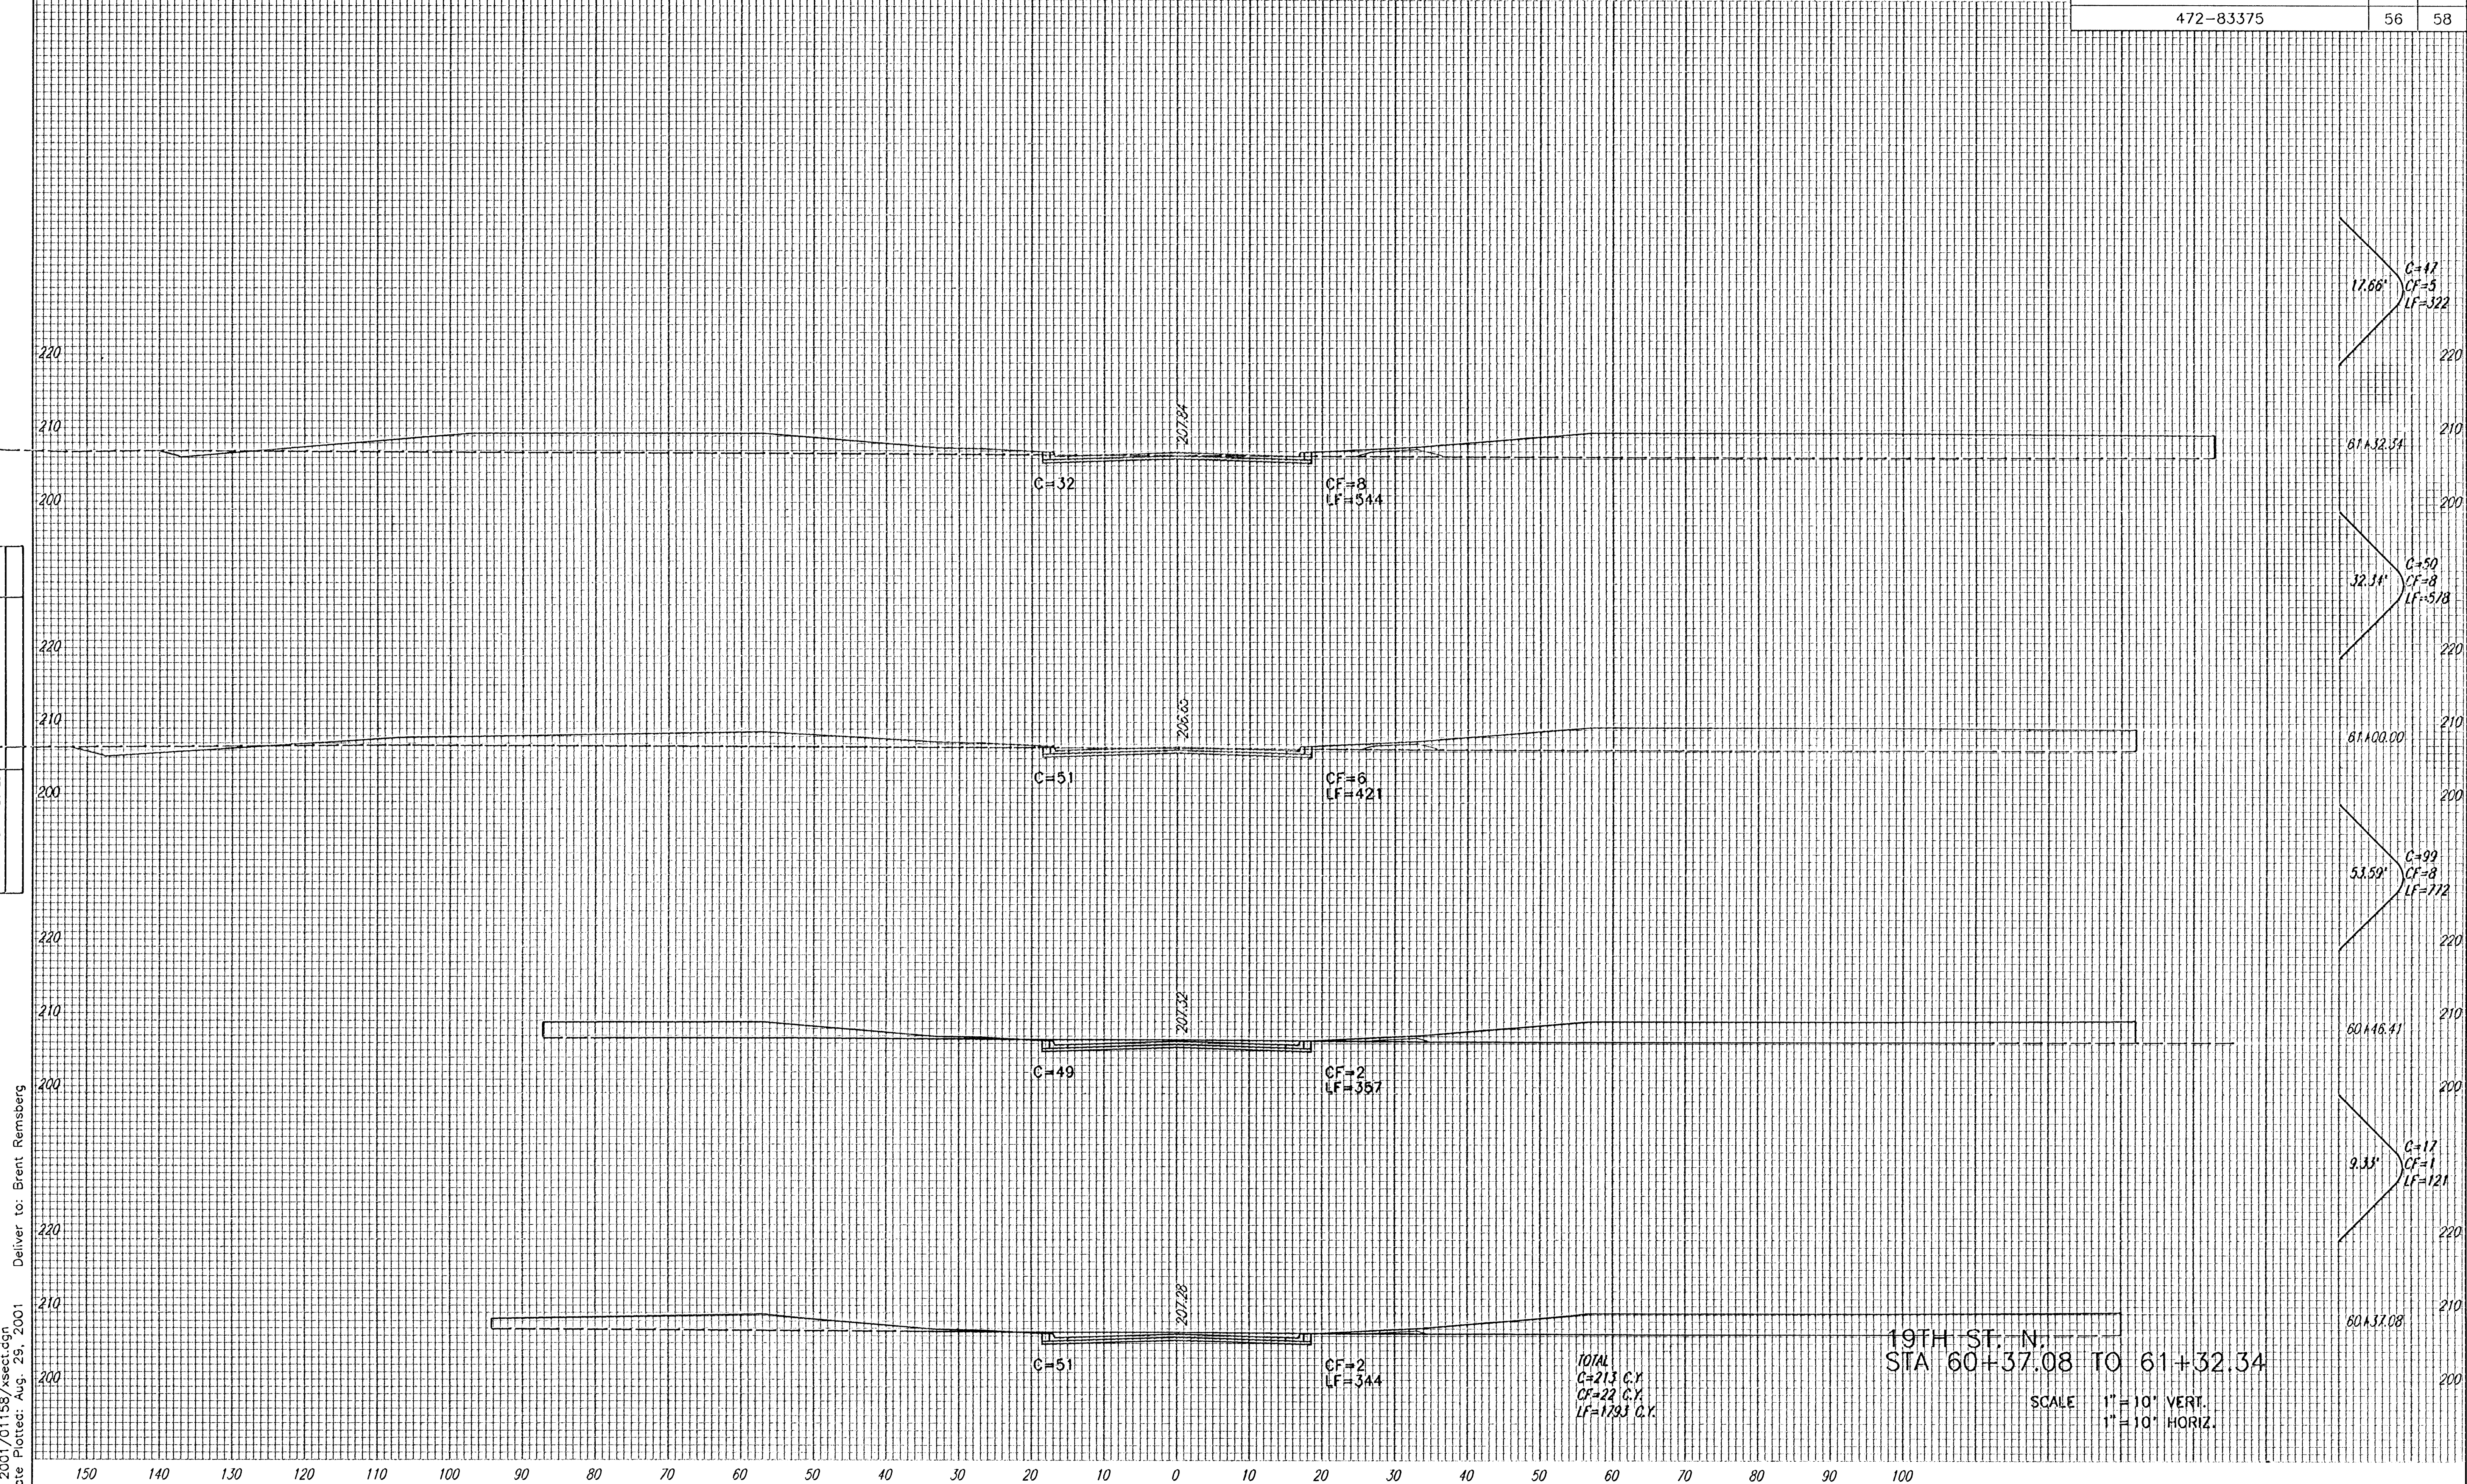

19TH ST. N.  
STA 60+37.08 TO 61+32.34

SCALE 1" = 10' VERT.  
1" = 10' HORIZ.

150 140 130 120 110 100 90 80 70 60 50 40 30 20 10 0 10 20 30 40 50 60 70 80 90 100