


PA

160 150 140 130 120 110 100 90 80 70 60 50 40 30 20 10 0 10 20 30 40 50 60 70 80 90 100

PROJECT NO.	SHEET NO.	TOTAL SHEETS
472-83375	57	58

REFERENCES NOTED	BY	DATE
REFERENCES CHECKED		

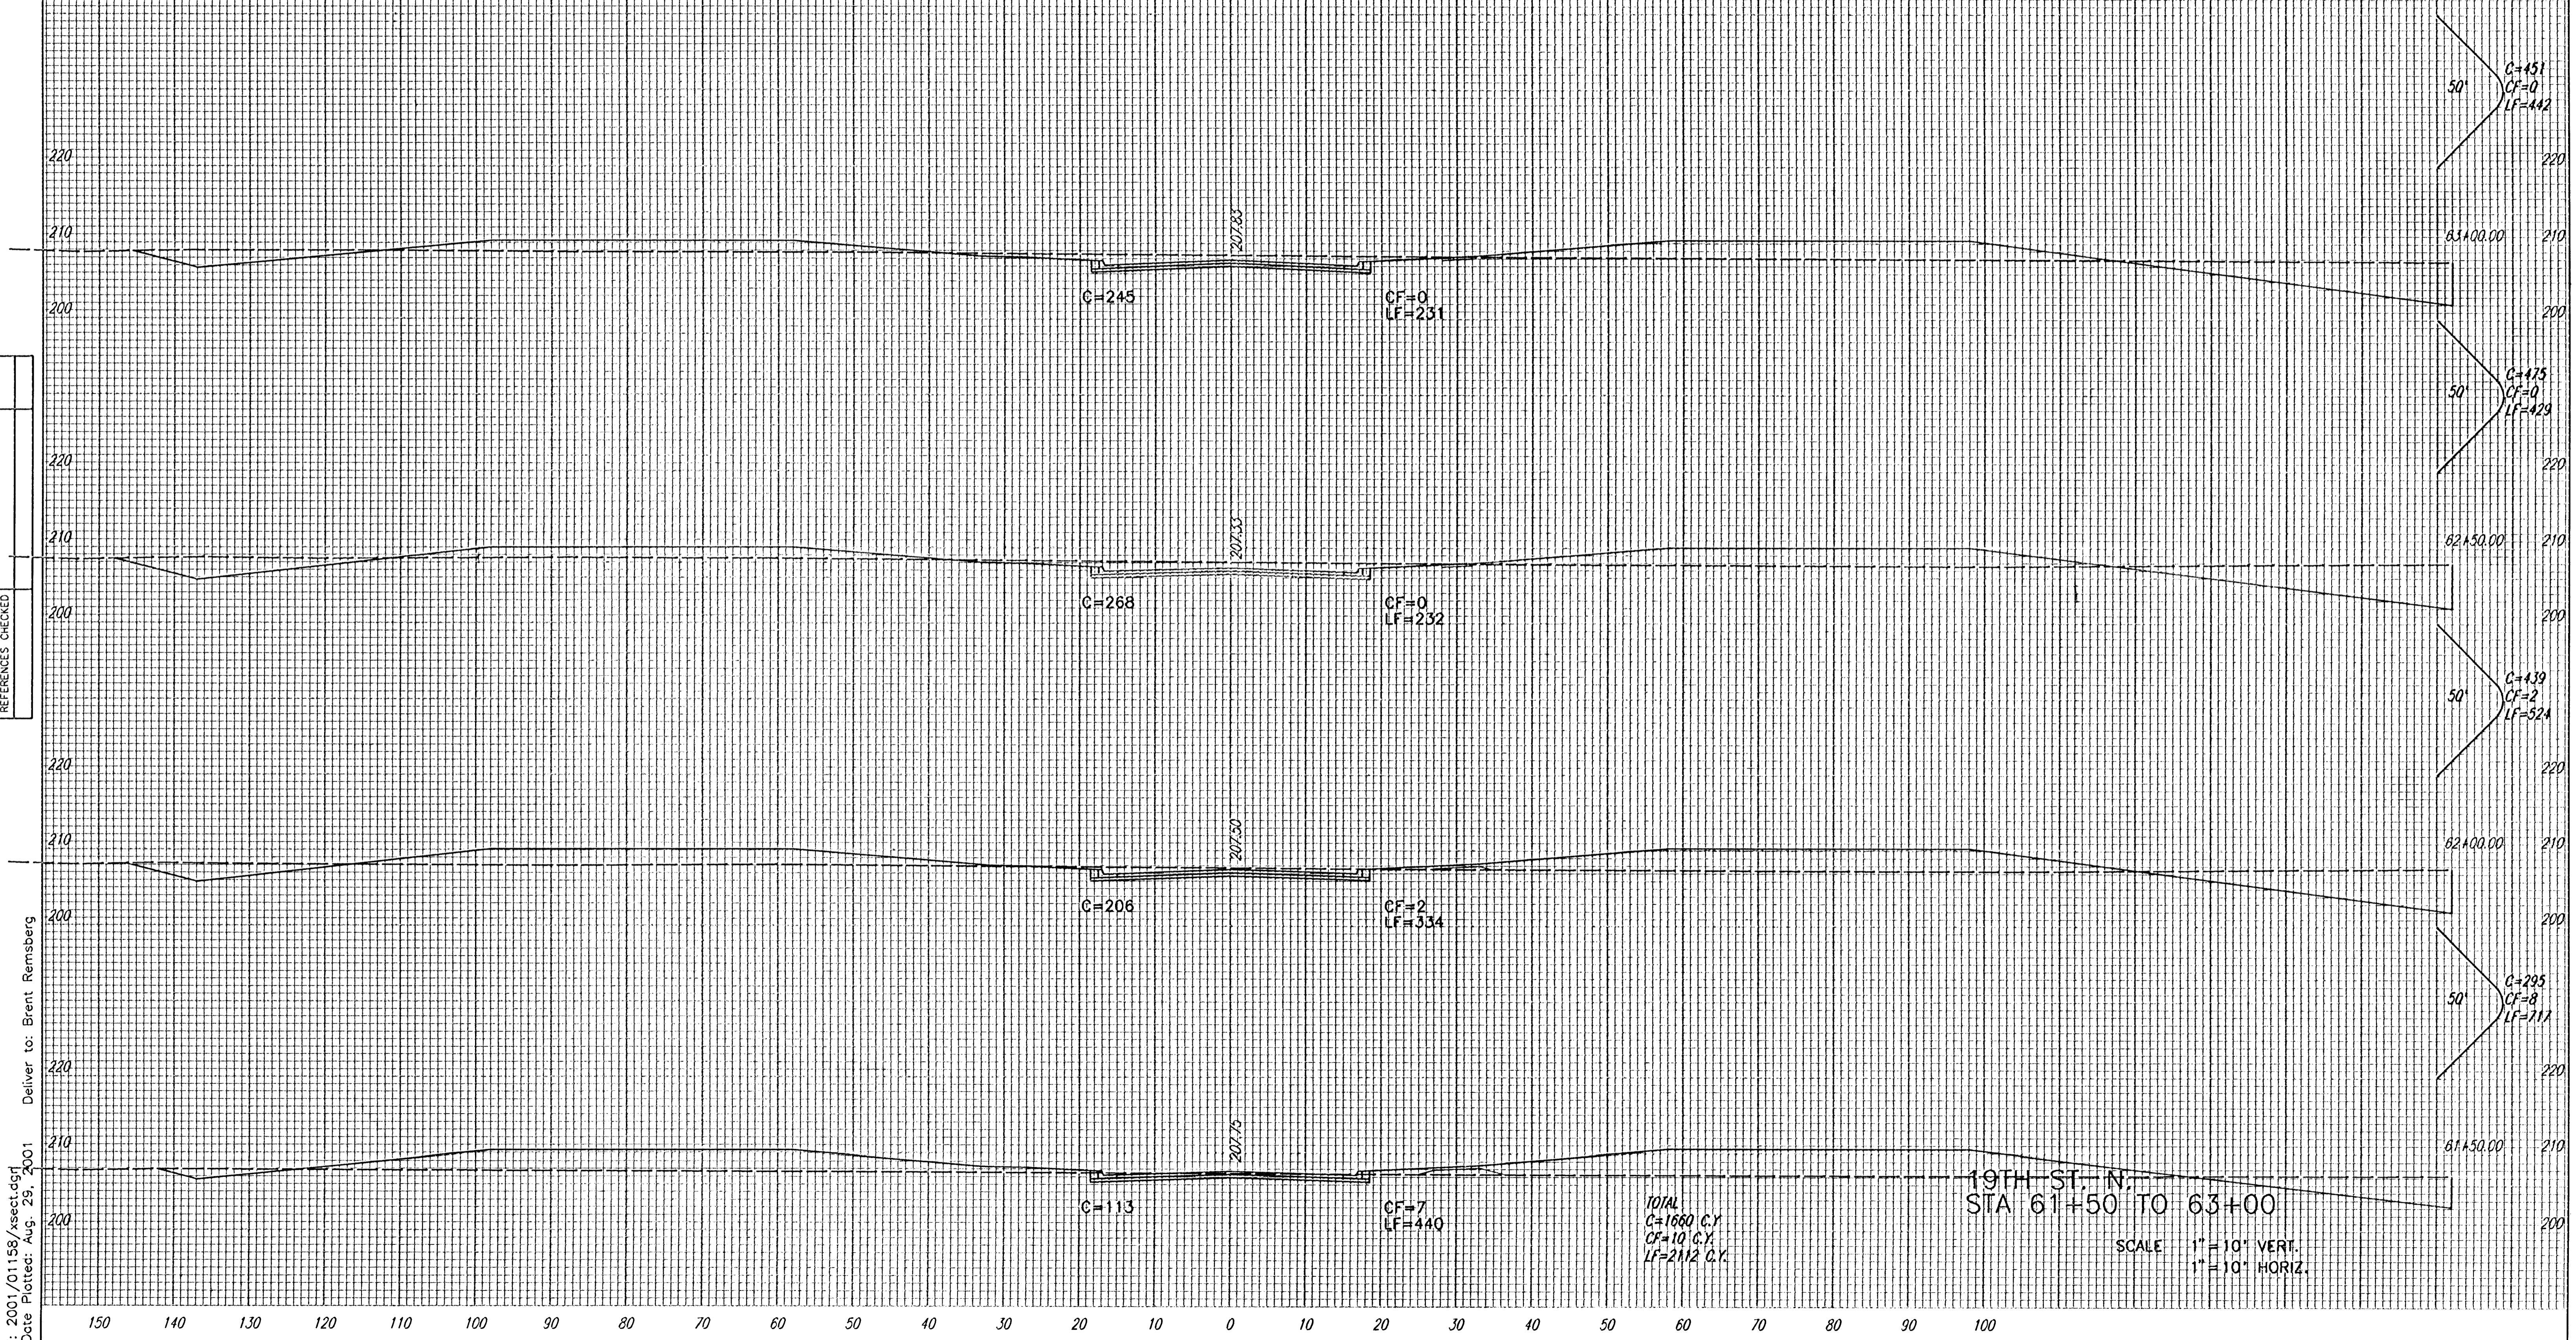

Deliver to: Brent Remsberg

i: 2001/01158/xsect.dwg  
Date Plotted: Aug. 29, 2001

TOTAL  
 C=1660 C.Y.  
 CF=10 C.Y.  
 LF=2112 C.Y.

19TH ST. N.  
 STA 61+50 TO 63+00

SCALE 1" = 10' VERT.  
 1" = 10' HORIZ.