
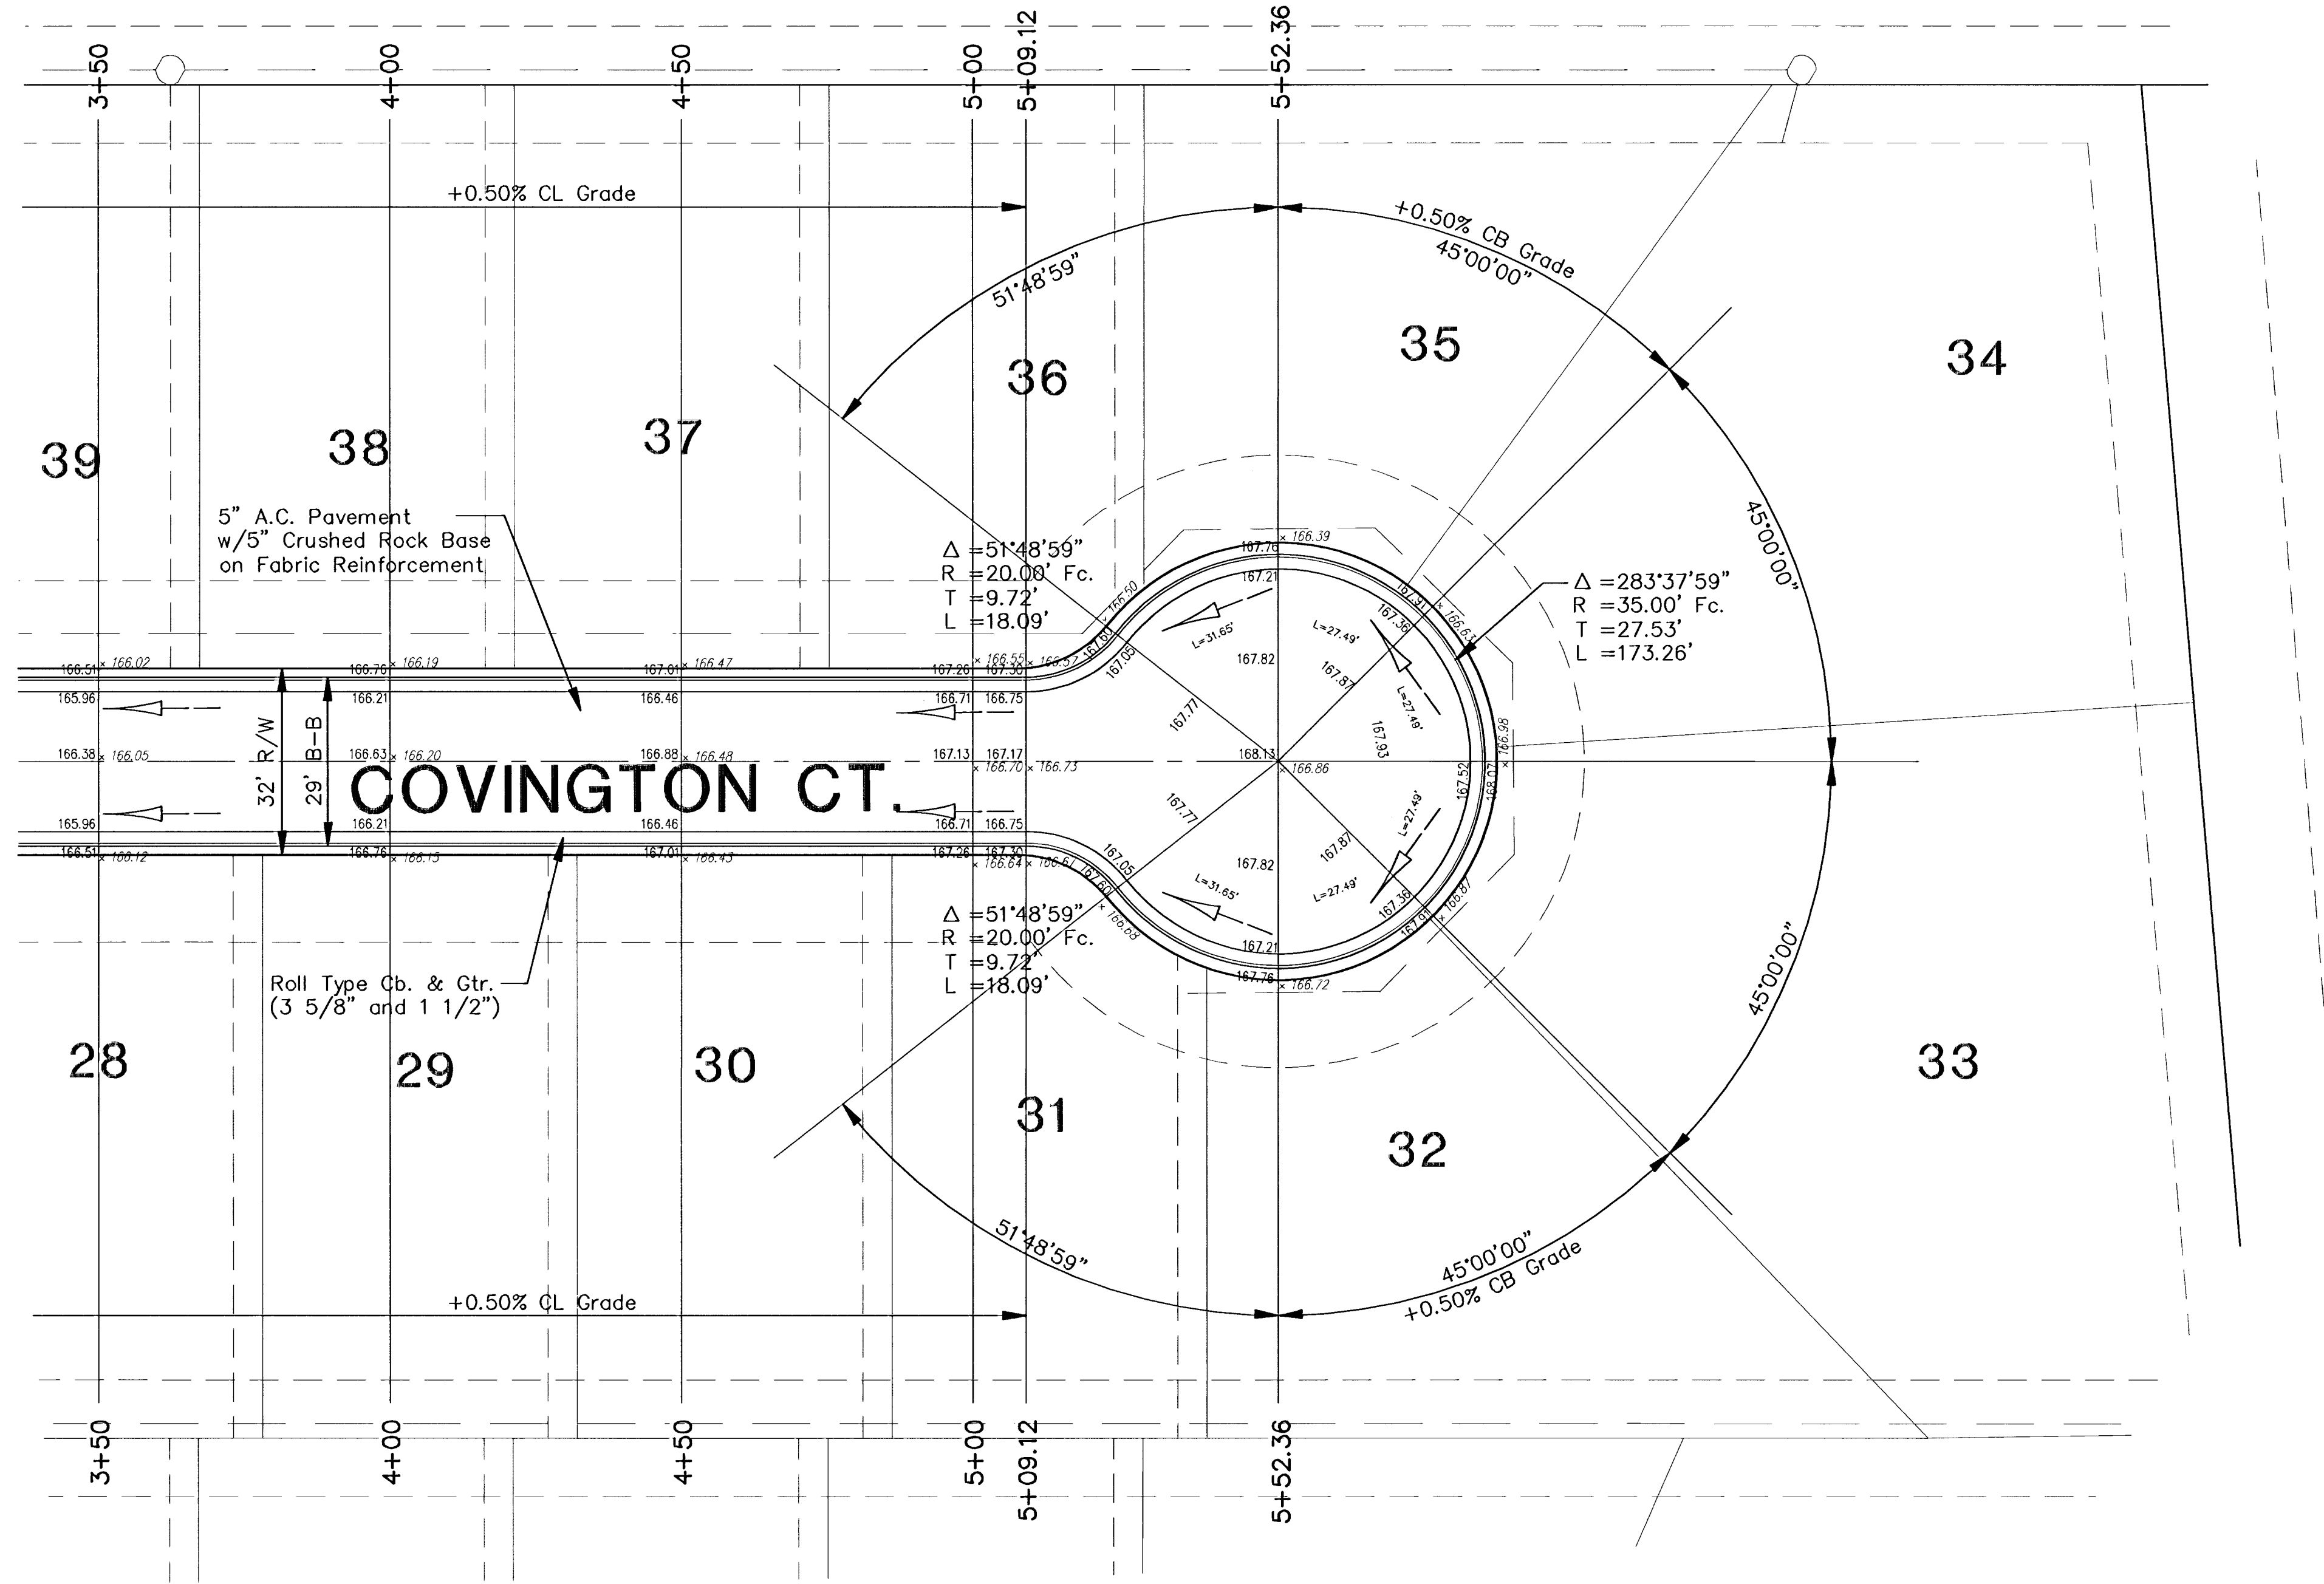


G:\APPS\DOA\PL\6560 base.dwg Tue Oct 02 11:03:30 2001 James Ubert - Poe & Associates of Kansas, Inc.

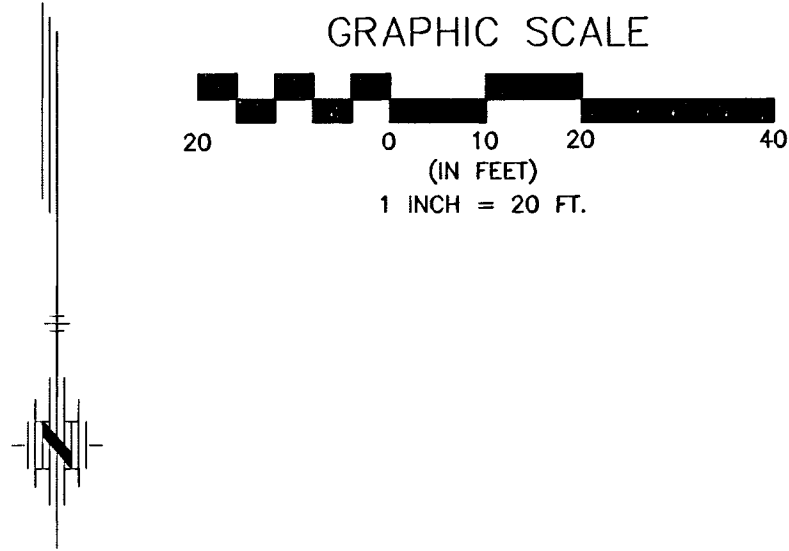

NOTE:
All top of curb grades are to top of combined curb and gutter. 0.25' must be subtracted from top of curb elevations for top of roll curb.

FINAL		POE & ASSOCIATES OF KANSAS, INC. CONSULTING ENGINEERS 3940 E. Central, Suite 200 ■ Wichita, KS 67208-4242 Phone 316/685-4114 ■ FAX 316/685-4444		THE LOOKS AT ABERDEEN STREET IMPROVEMENTS COVINGTON COURT CITY OF WICHITA, KANSAS MICHAEL E. LINDEBAK, P.E. - CITY ENGINEER Proj.# 472-83359 O.C.A.# 765681		No.	Date	By	Approved	Revision
Engineer:	J. Ubert					Δ				
Drawn By:	B. Kulla					Δ	10/1/01	JMU	JMU	Revised Curve Tables
Poe Job No.:	1656B					Δ				
Sheet						Δ				
9 of 58										