
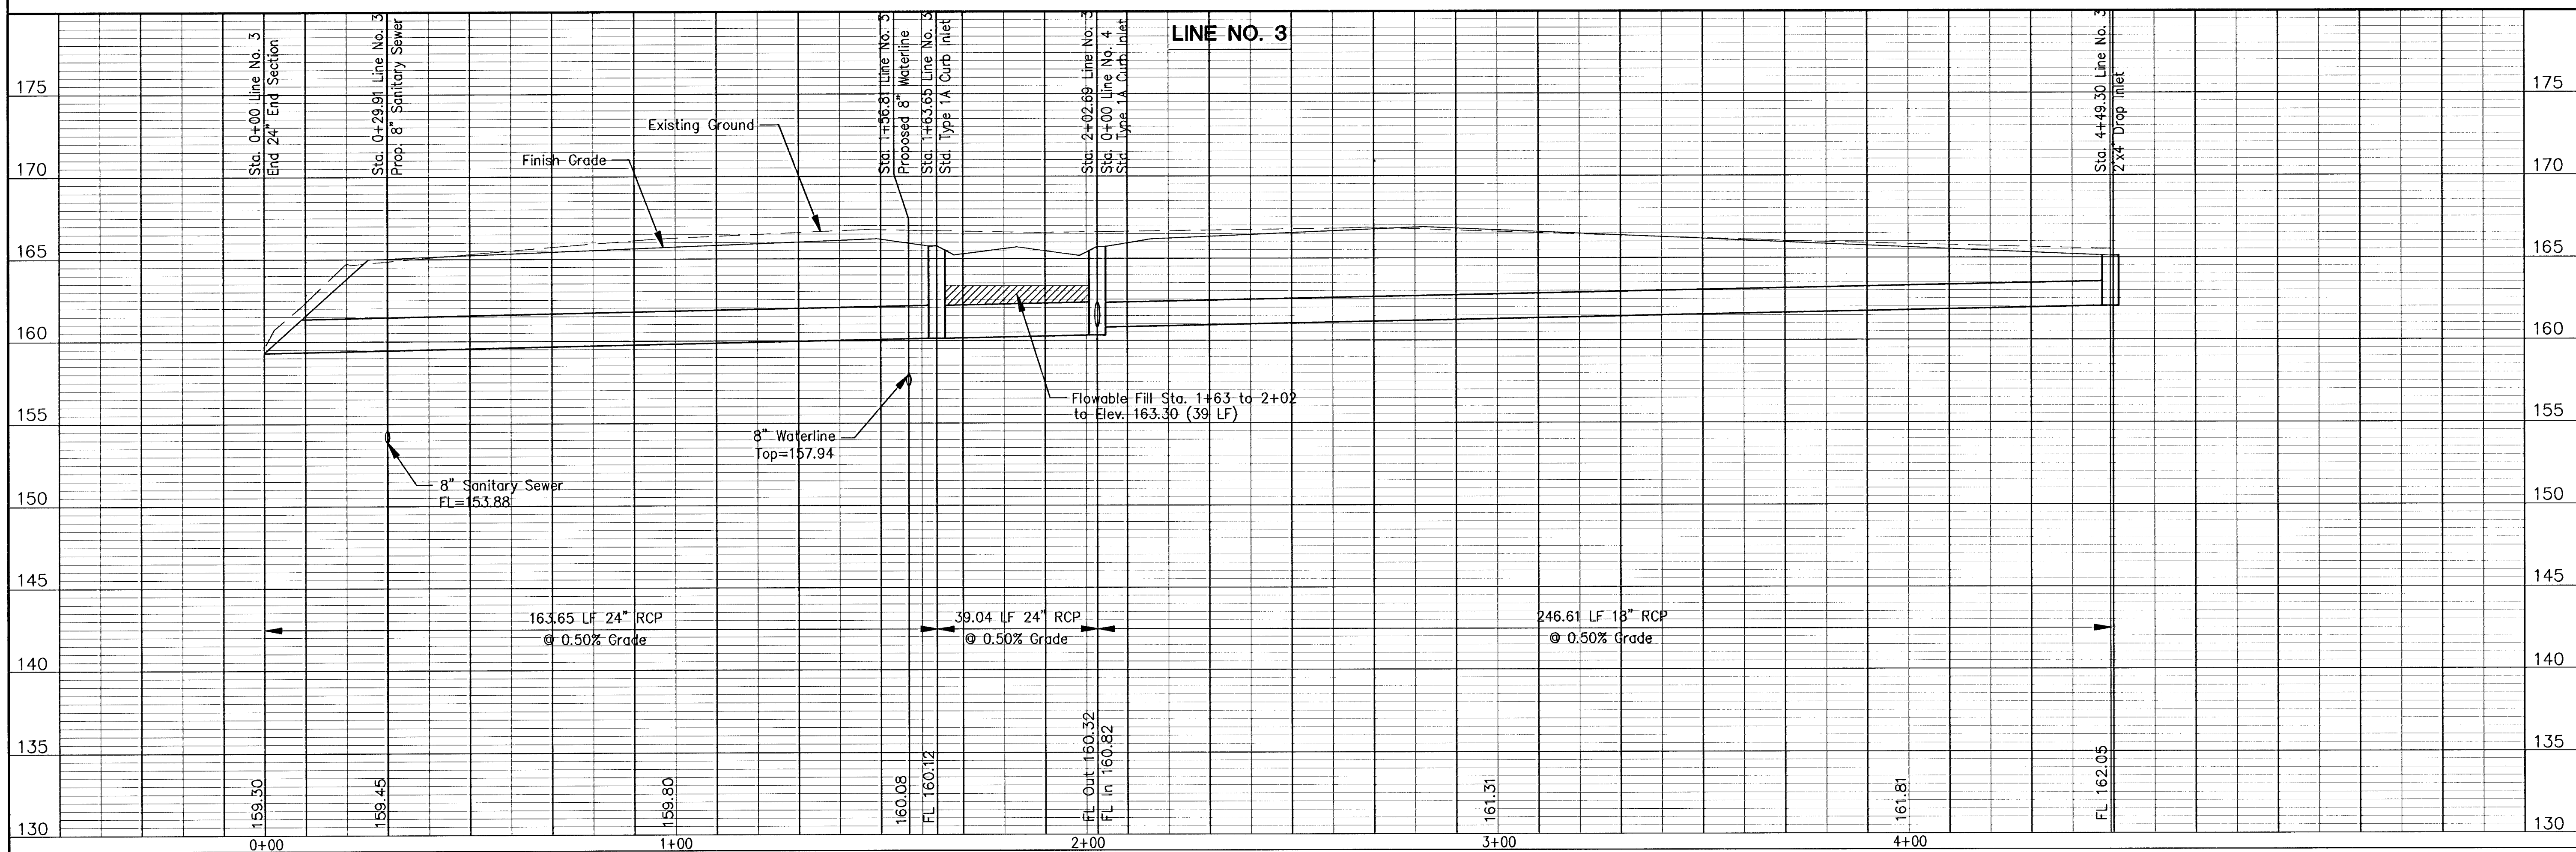


G:\APPS\DWG\1656b\base.dwg Tue Jun 19 06:08:30 2001 Bernard Kulla - POE & ASSOCIATES OF KANSAS, INC.

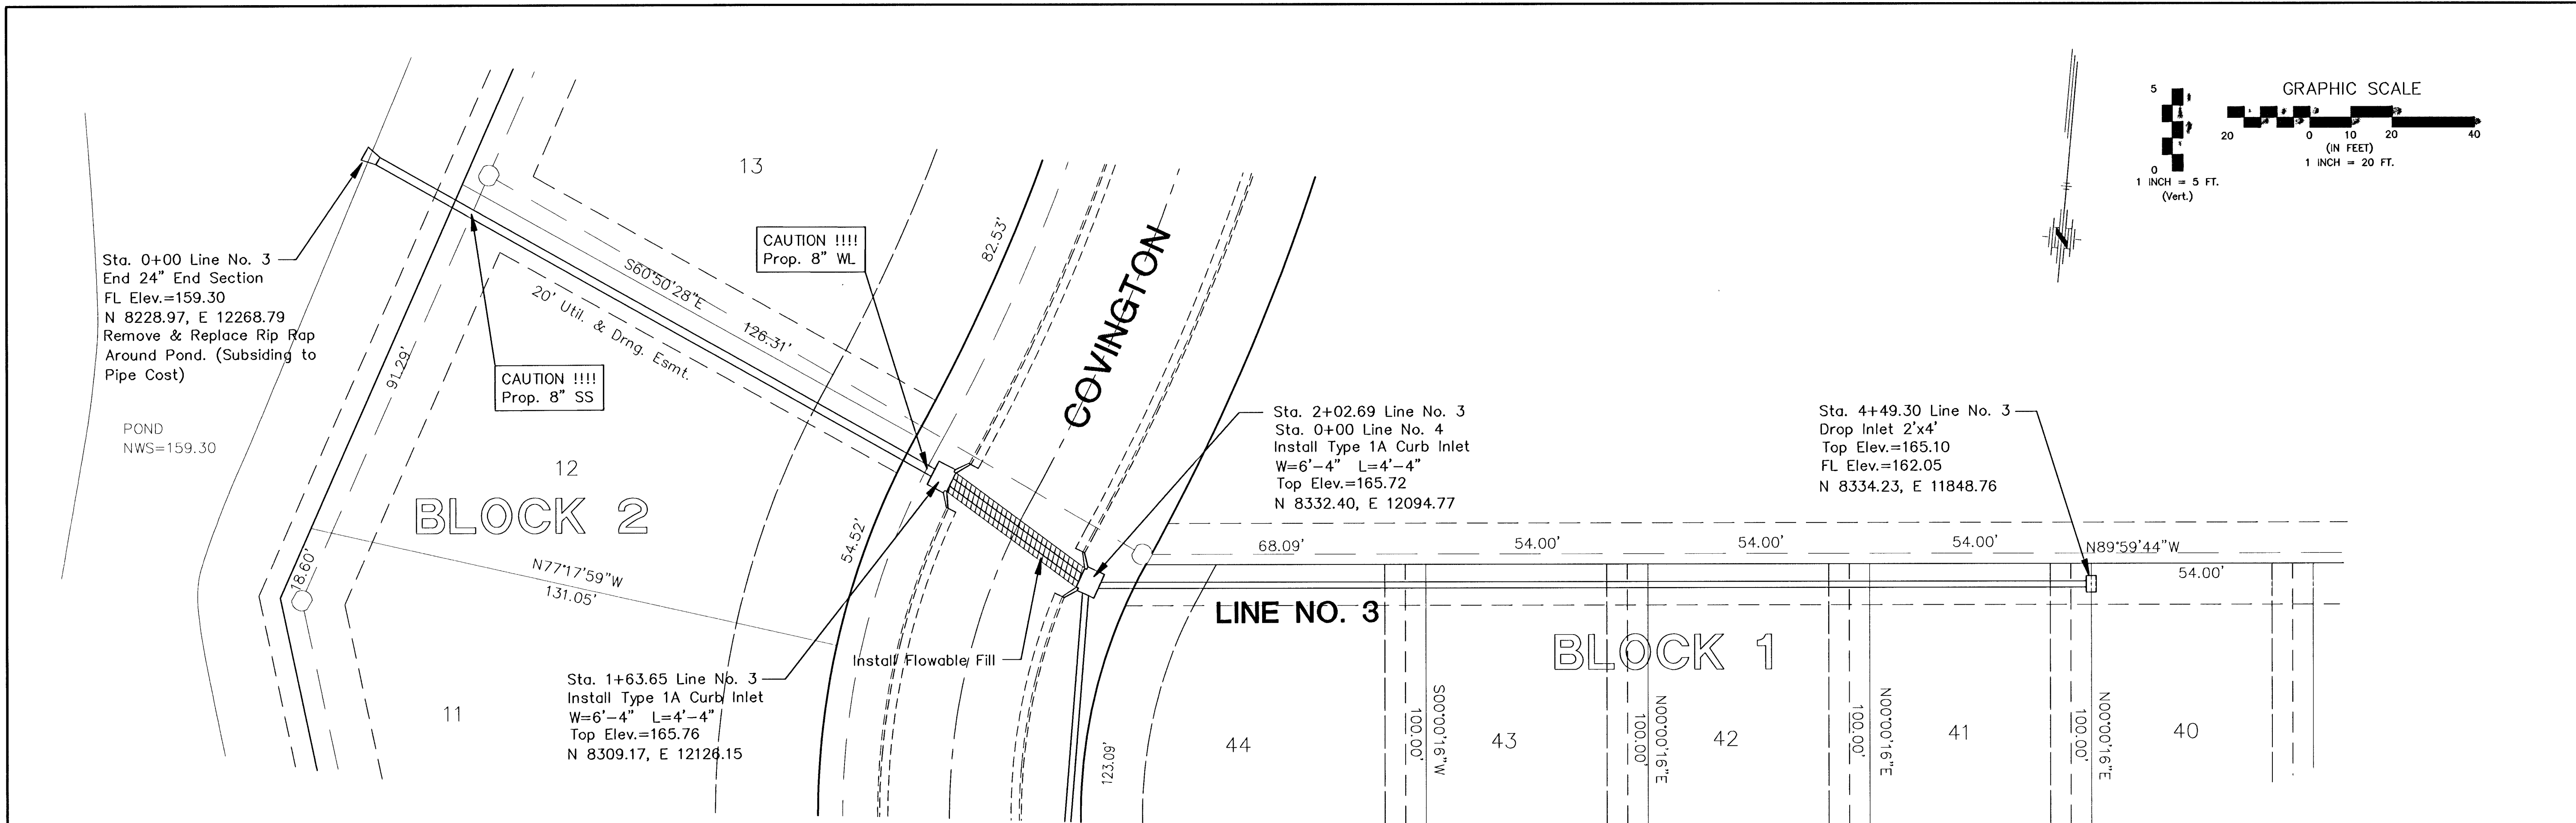

THE LOOKS AT ABERDEEN STORM WATER SEWER LINE NO. 3		CITY OF WICHITA, KANSAS MICHAEL E. LINDEBAK, P.E. - CITY ENGINEER Proj.# 472-83359 O.C.A.# 765881	
POE & ASSOCIATES OF KANSAS, INC. CONSULTING ENGINEERS 5940 E. Central, Suite 200 ■ Wichita, KS 67208-4242 Phone 316/685-4114 ■ FAX 316/685-4444		FINAL	
Engineer: J. Ubert Drawn By: B. Kulla Poe Job No.: 1656B Date: May 2001		Sheet 14 of 58	