
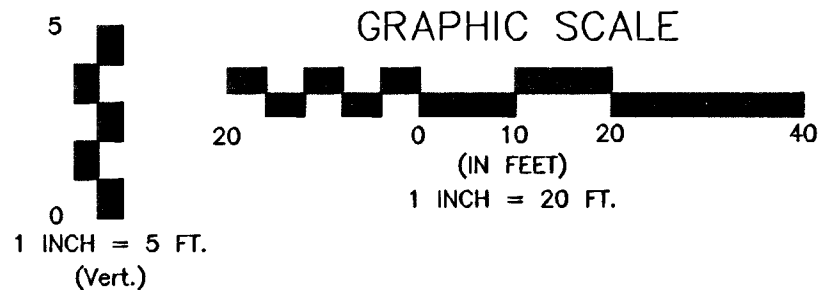
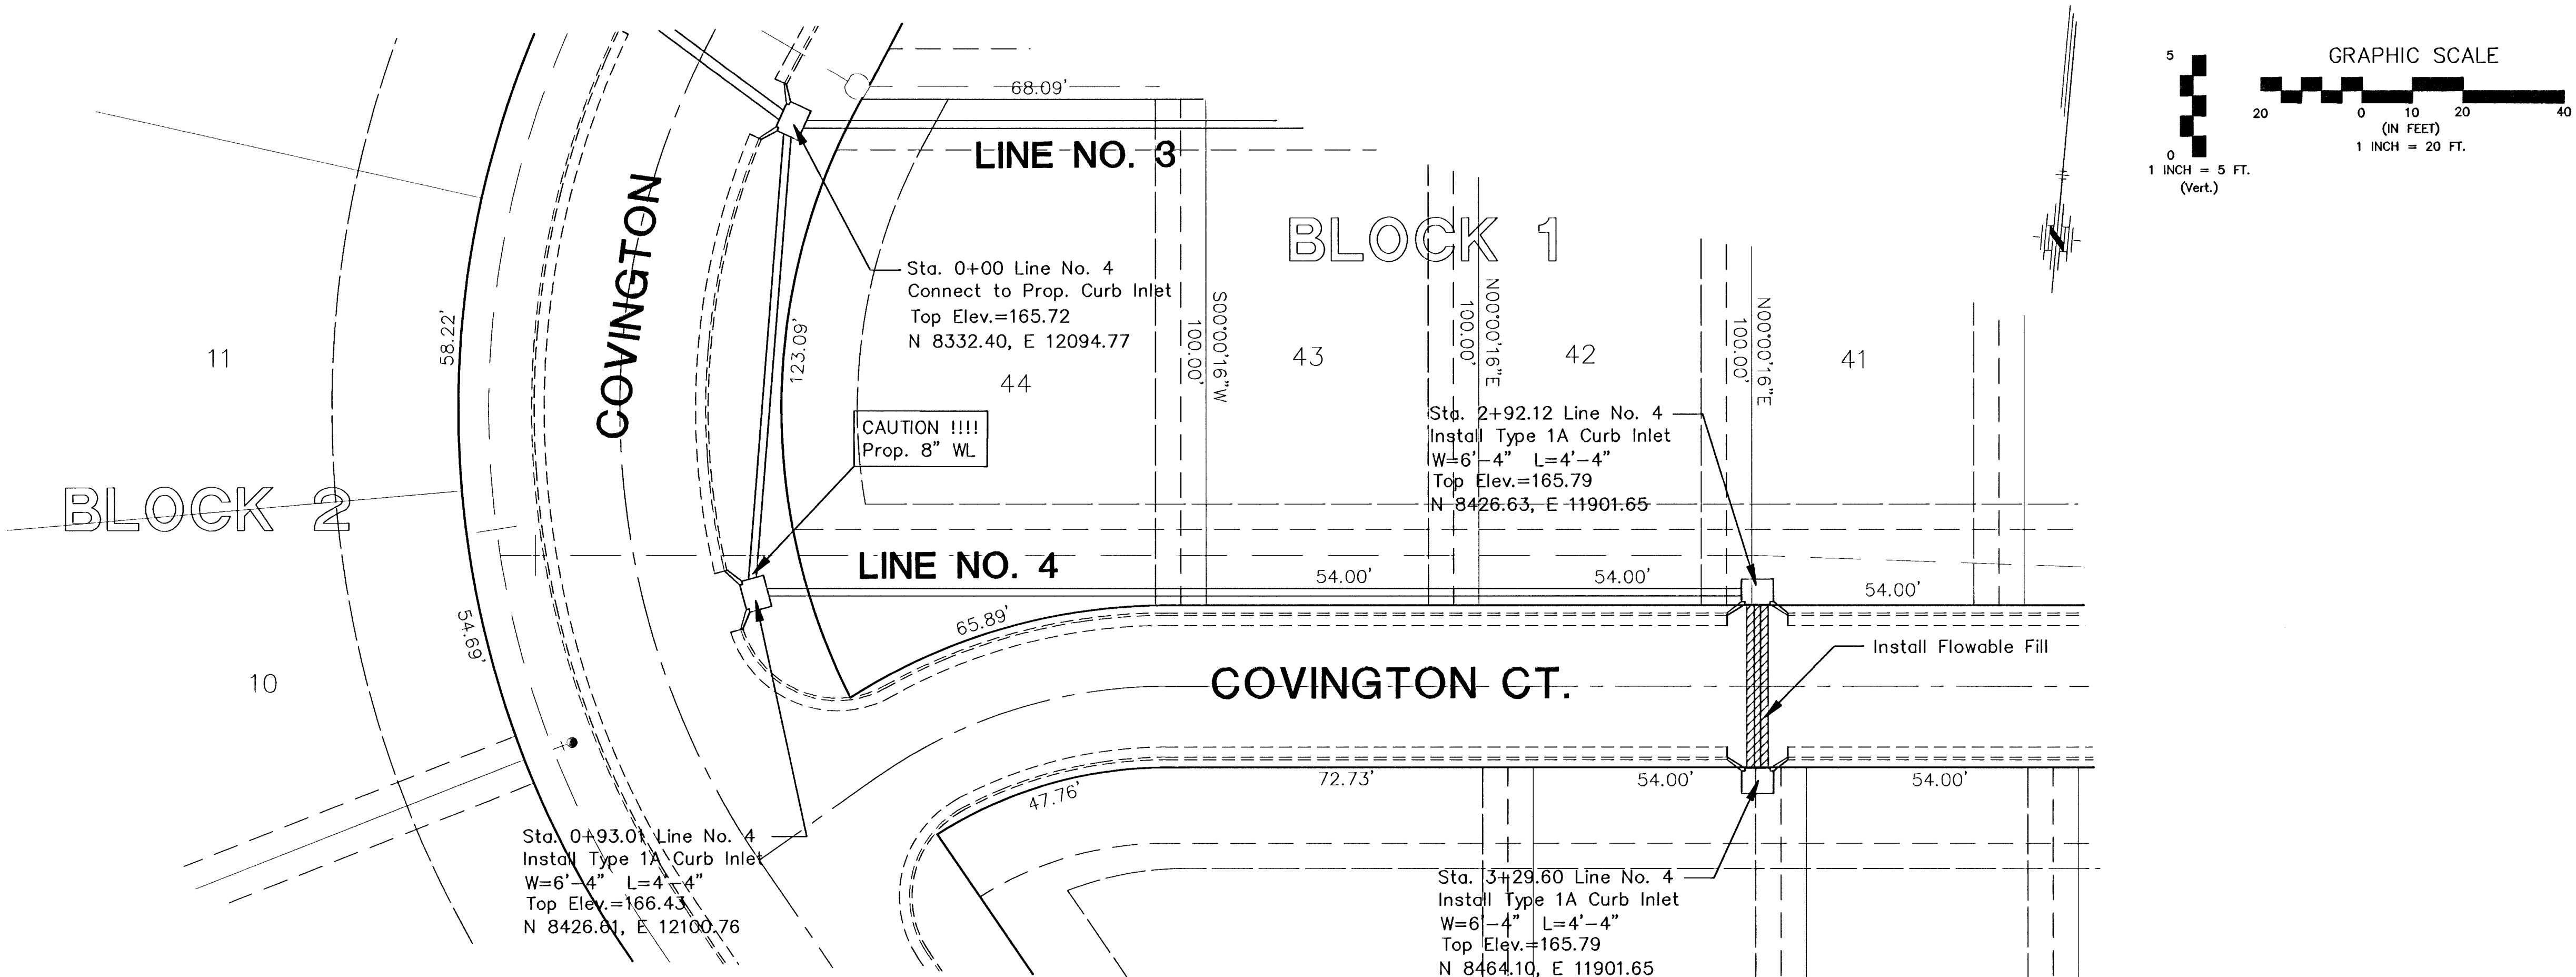


G:\APPS\UDAP\0550\0550.dwg Mon Jun 16 11:21:44 2001 Bernard Kullia - POE & ASSOCIATES OF KANSAS INC.

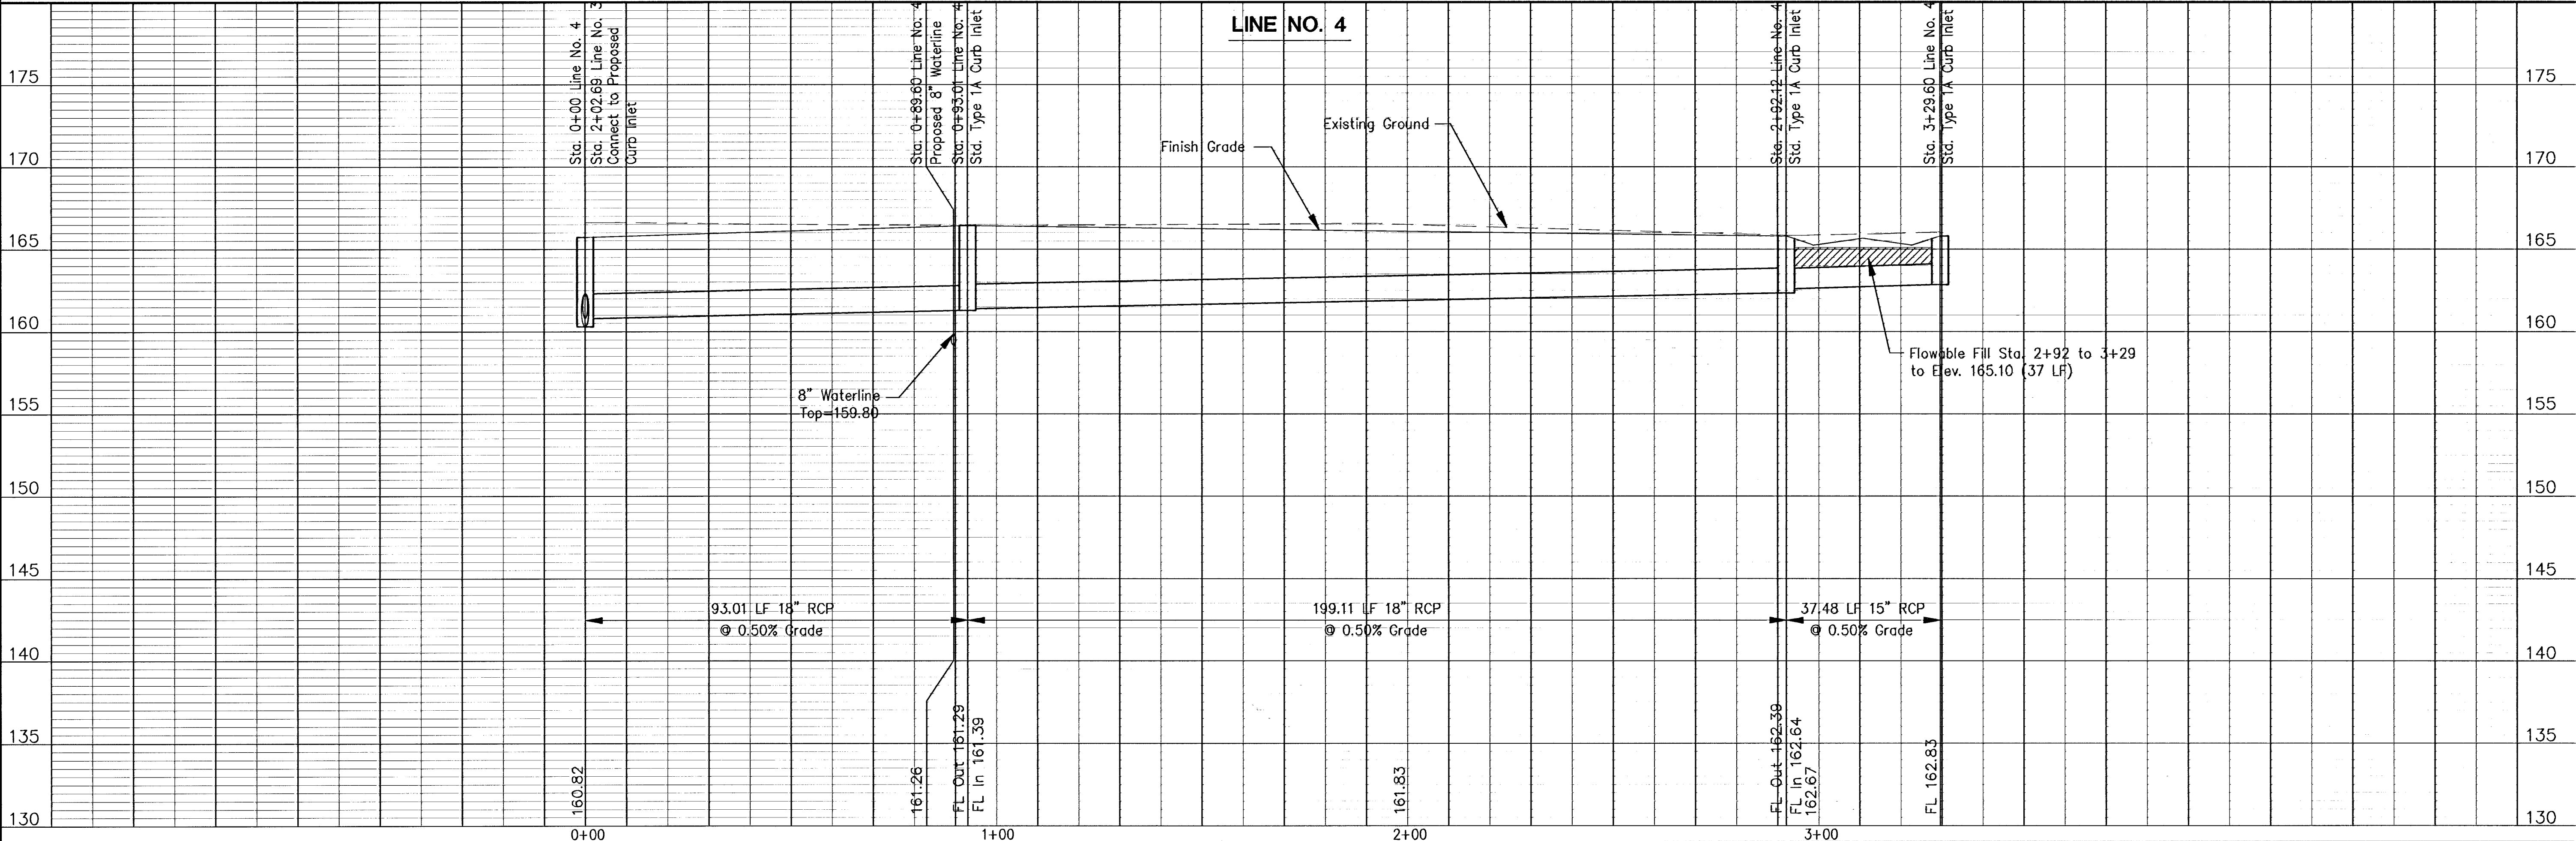

FINAL

Engineer: J. Ubert
Drawn By: B. Kullia
Poe Job No.: 1658B
Date: May 2001

Sheet 15 of 58

THE LOOKS AT ABERDEEN
STORM WATER SEWER
LINE NO. 4
CITY OF WICHITA, KANSAS
MICHAEL E. LINDEBAK, P.E. - CITY ENGINEER
Proj.# 472-83359 O.C.A.# 765681

No.	Date	By	Approved	Revision
1				
2				
3				
4				