


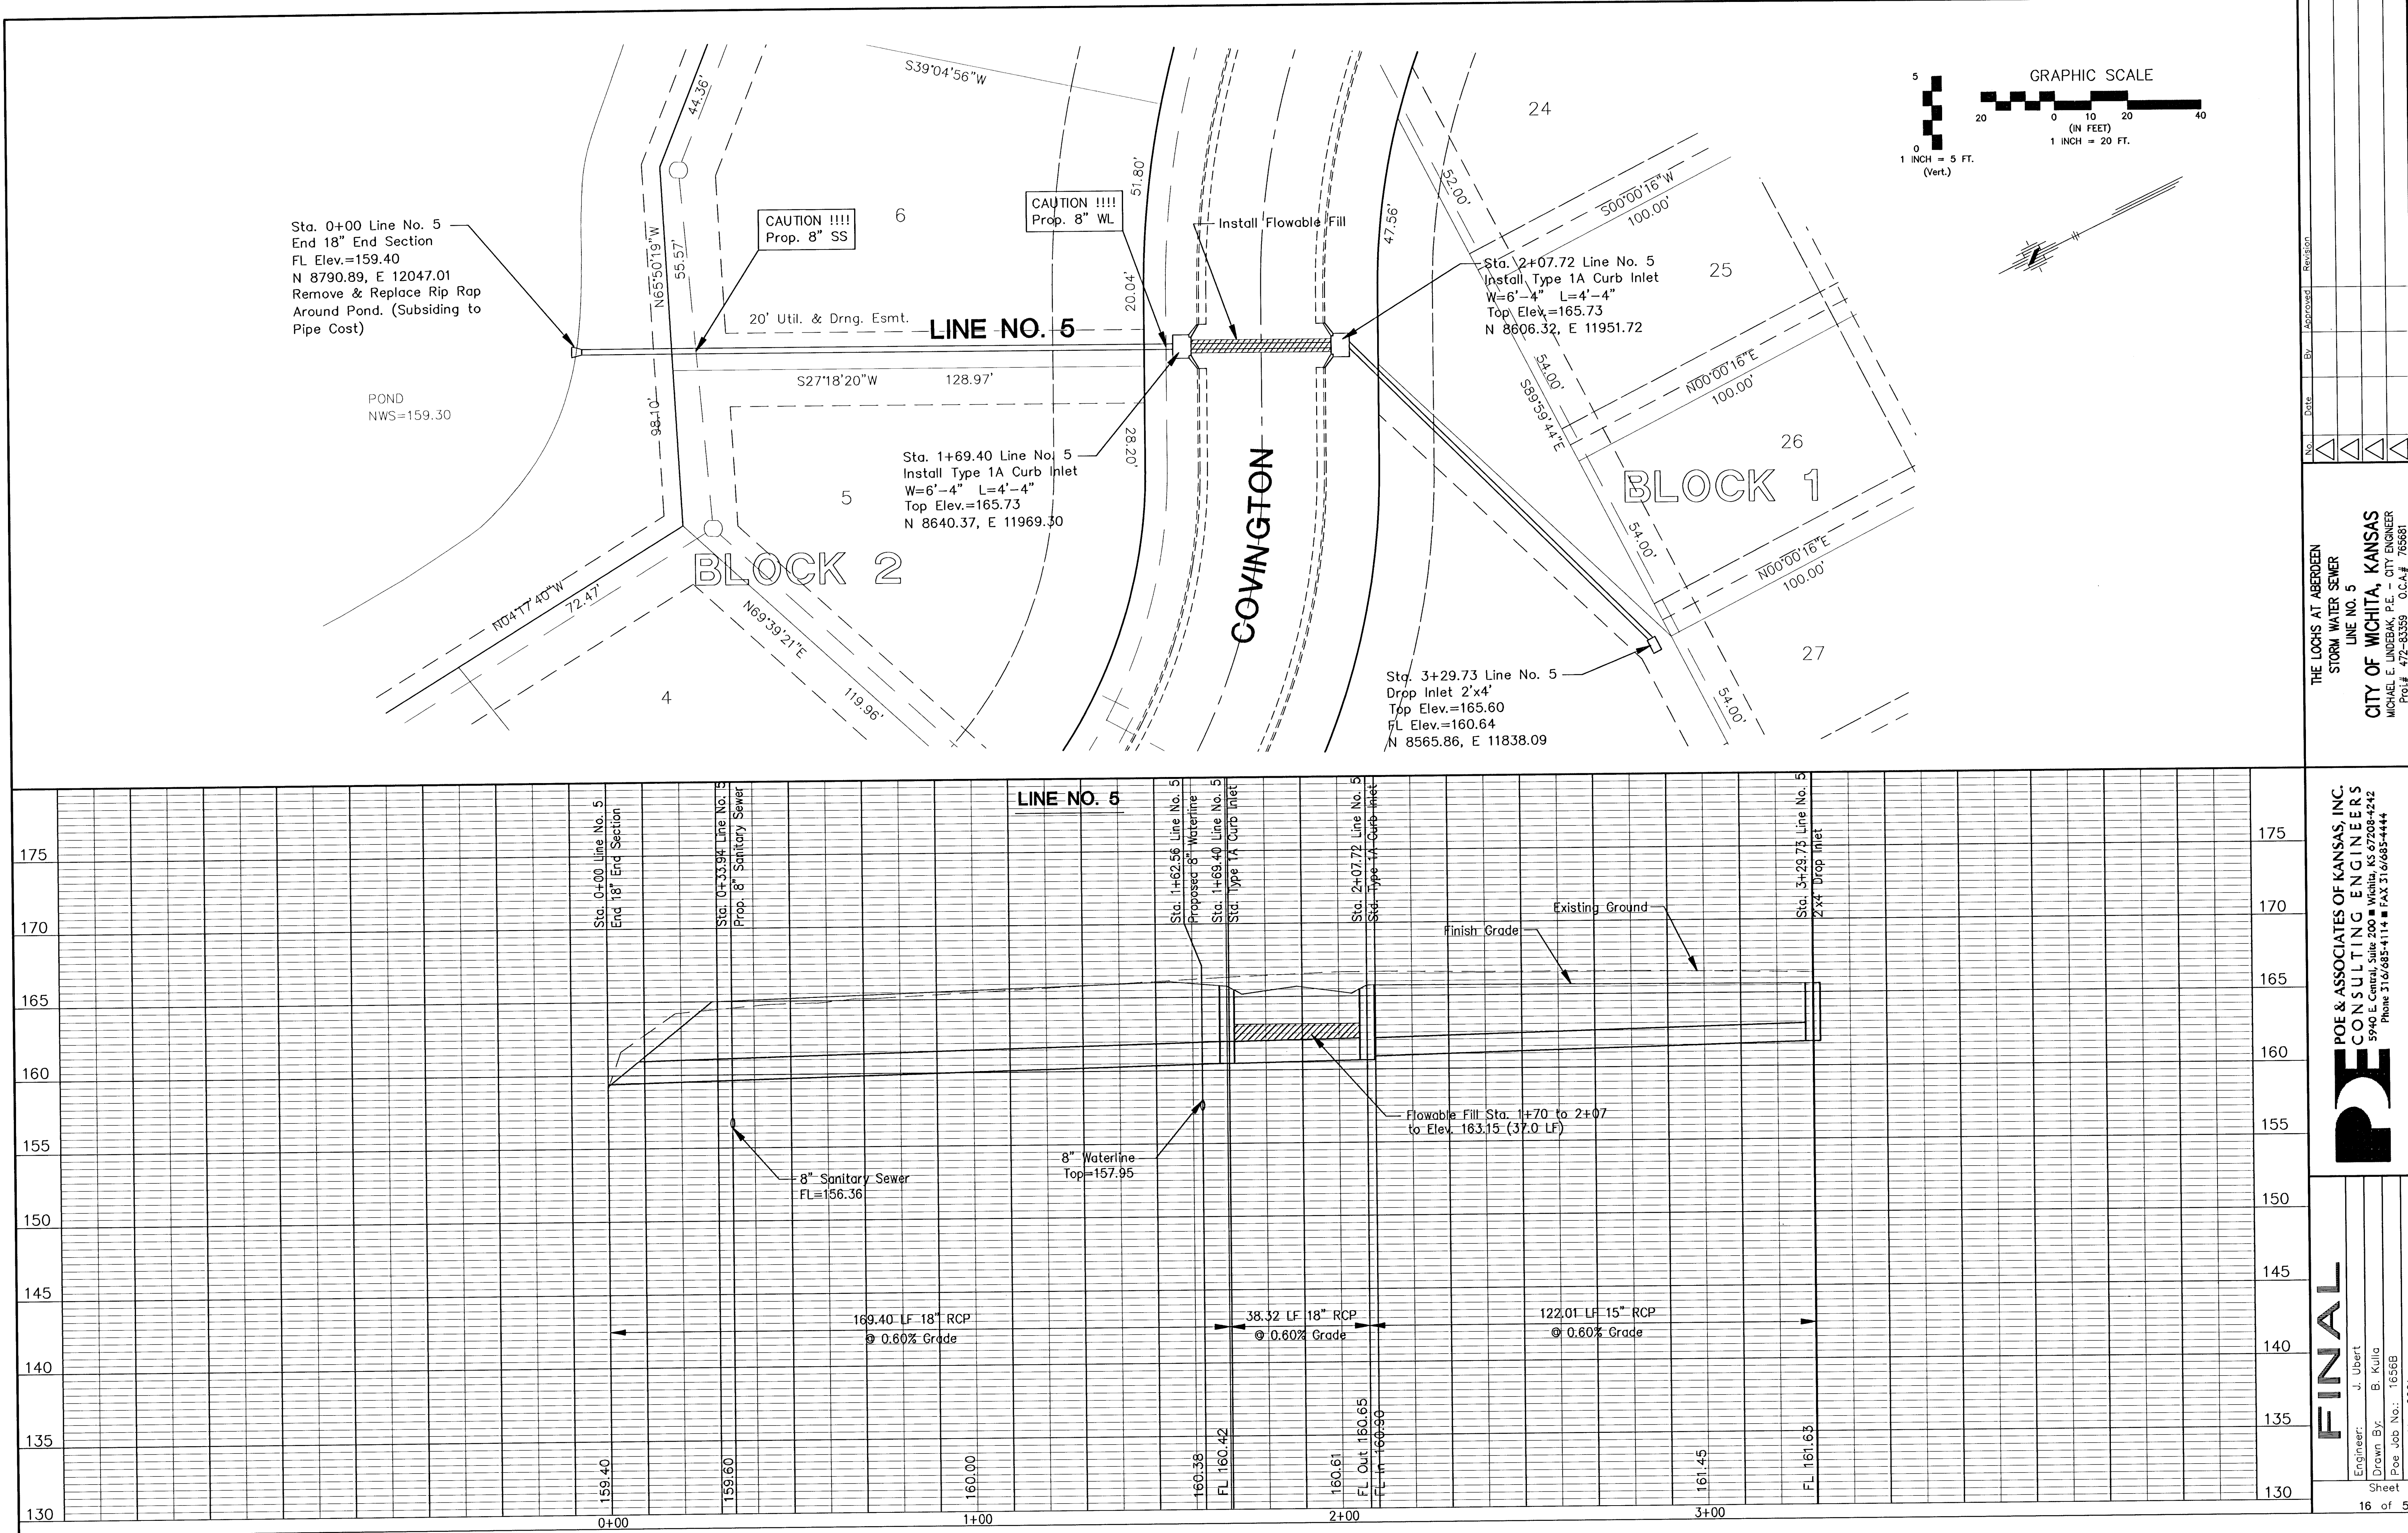

THE LOCHS AT ABERDEEN
STORM WATER SEWER
LINE NO. 5
CITY OF WICHITA, KANSAS
MICHAEL E. LINDEBAK, P.E. - CITY ENGINEER
Proj.# 472-83359 O.C.A.# 765681

FINAL
Engineer: J. Ubert
Drawn By: B. Kulla
Poe Job No.: 16568
Date: May 2001
POE & ASSOCIATES OF KANSAS, INC.
CONSULTING ENGINEERS
5940 E. Central, Suite 200 • Wichita, KS 67208-4242
Phone 316/685-4114 • FAX 316/685-4444