
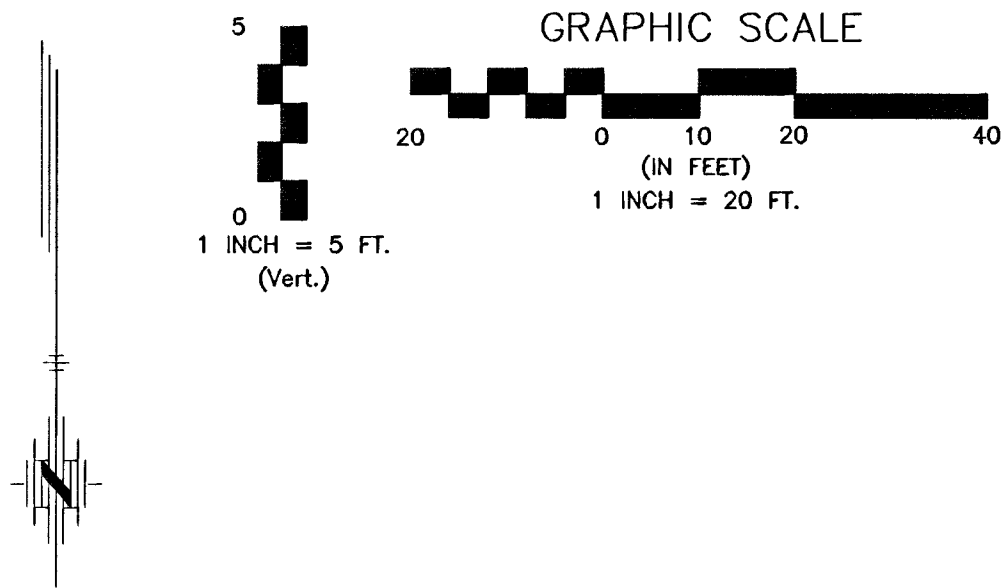
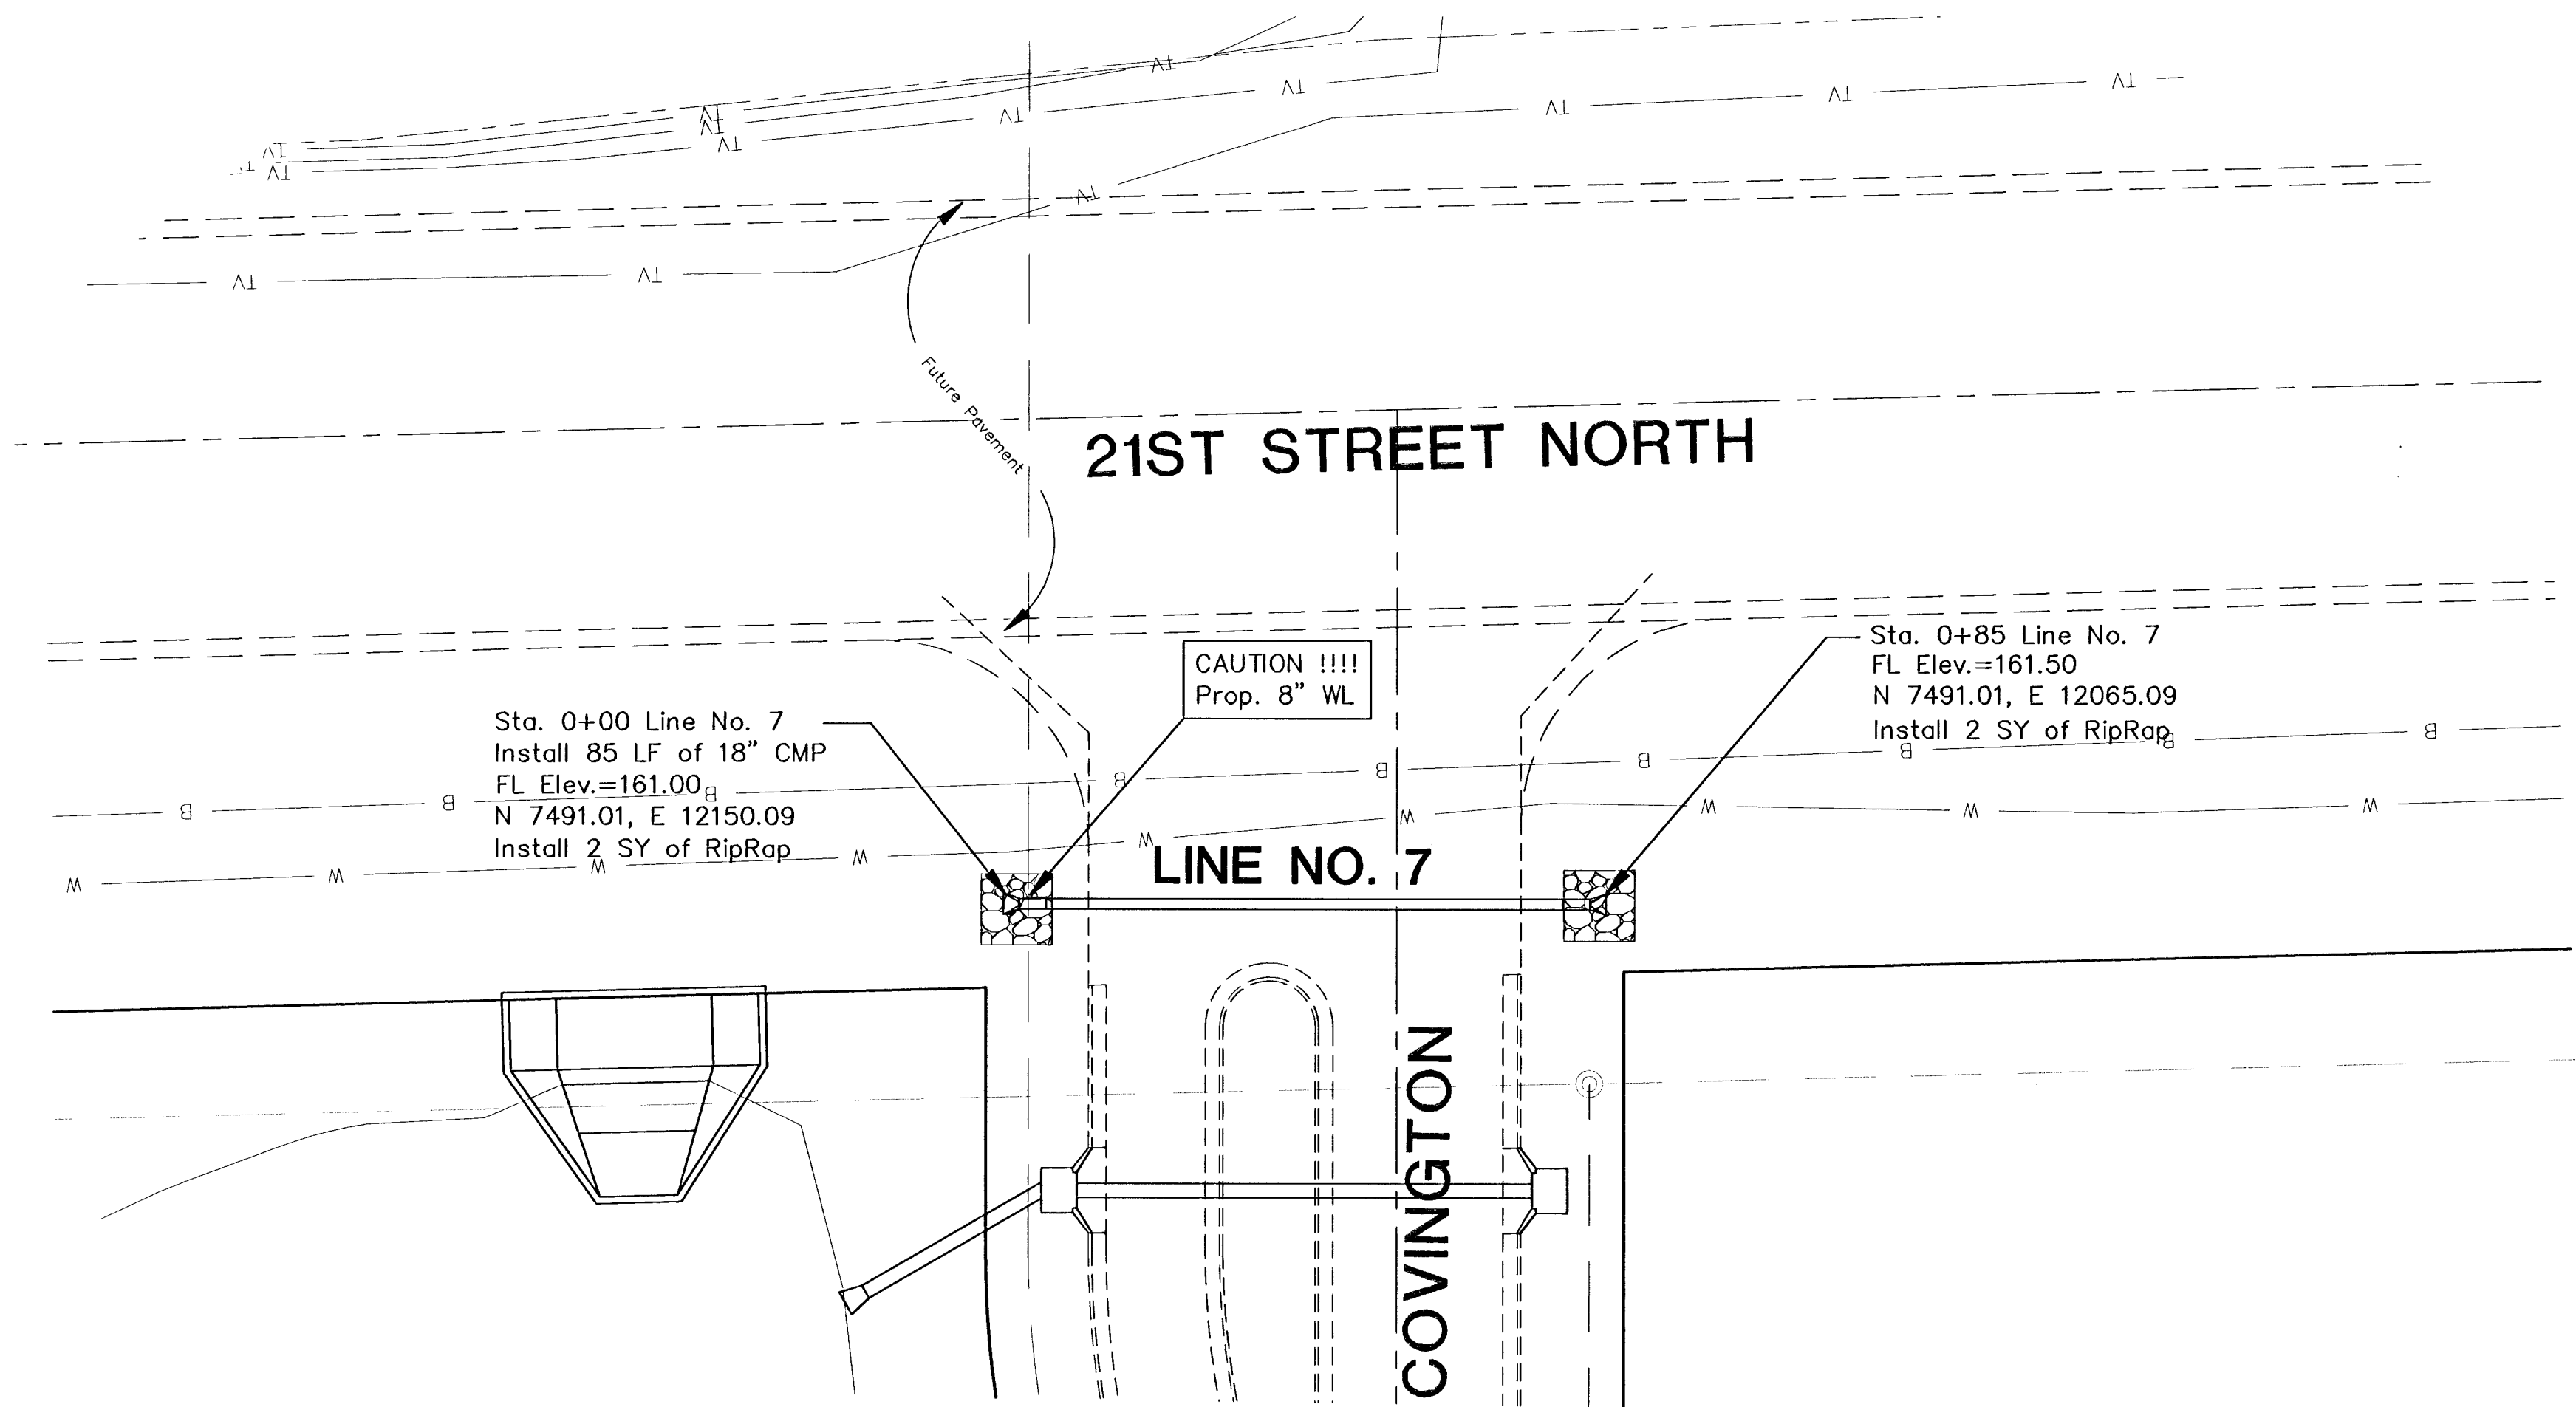


6: V:\PDS\DCAP\6566\Draw.dwg Tue Jun 19 11:36:06 2001 Bernard Kulla - POE & ASSOCIATES OF KANSAS INC.

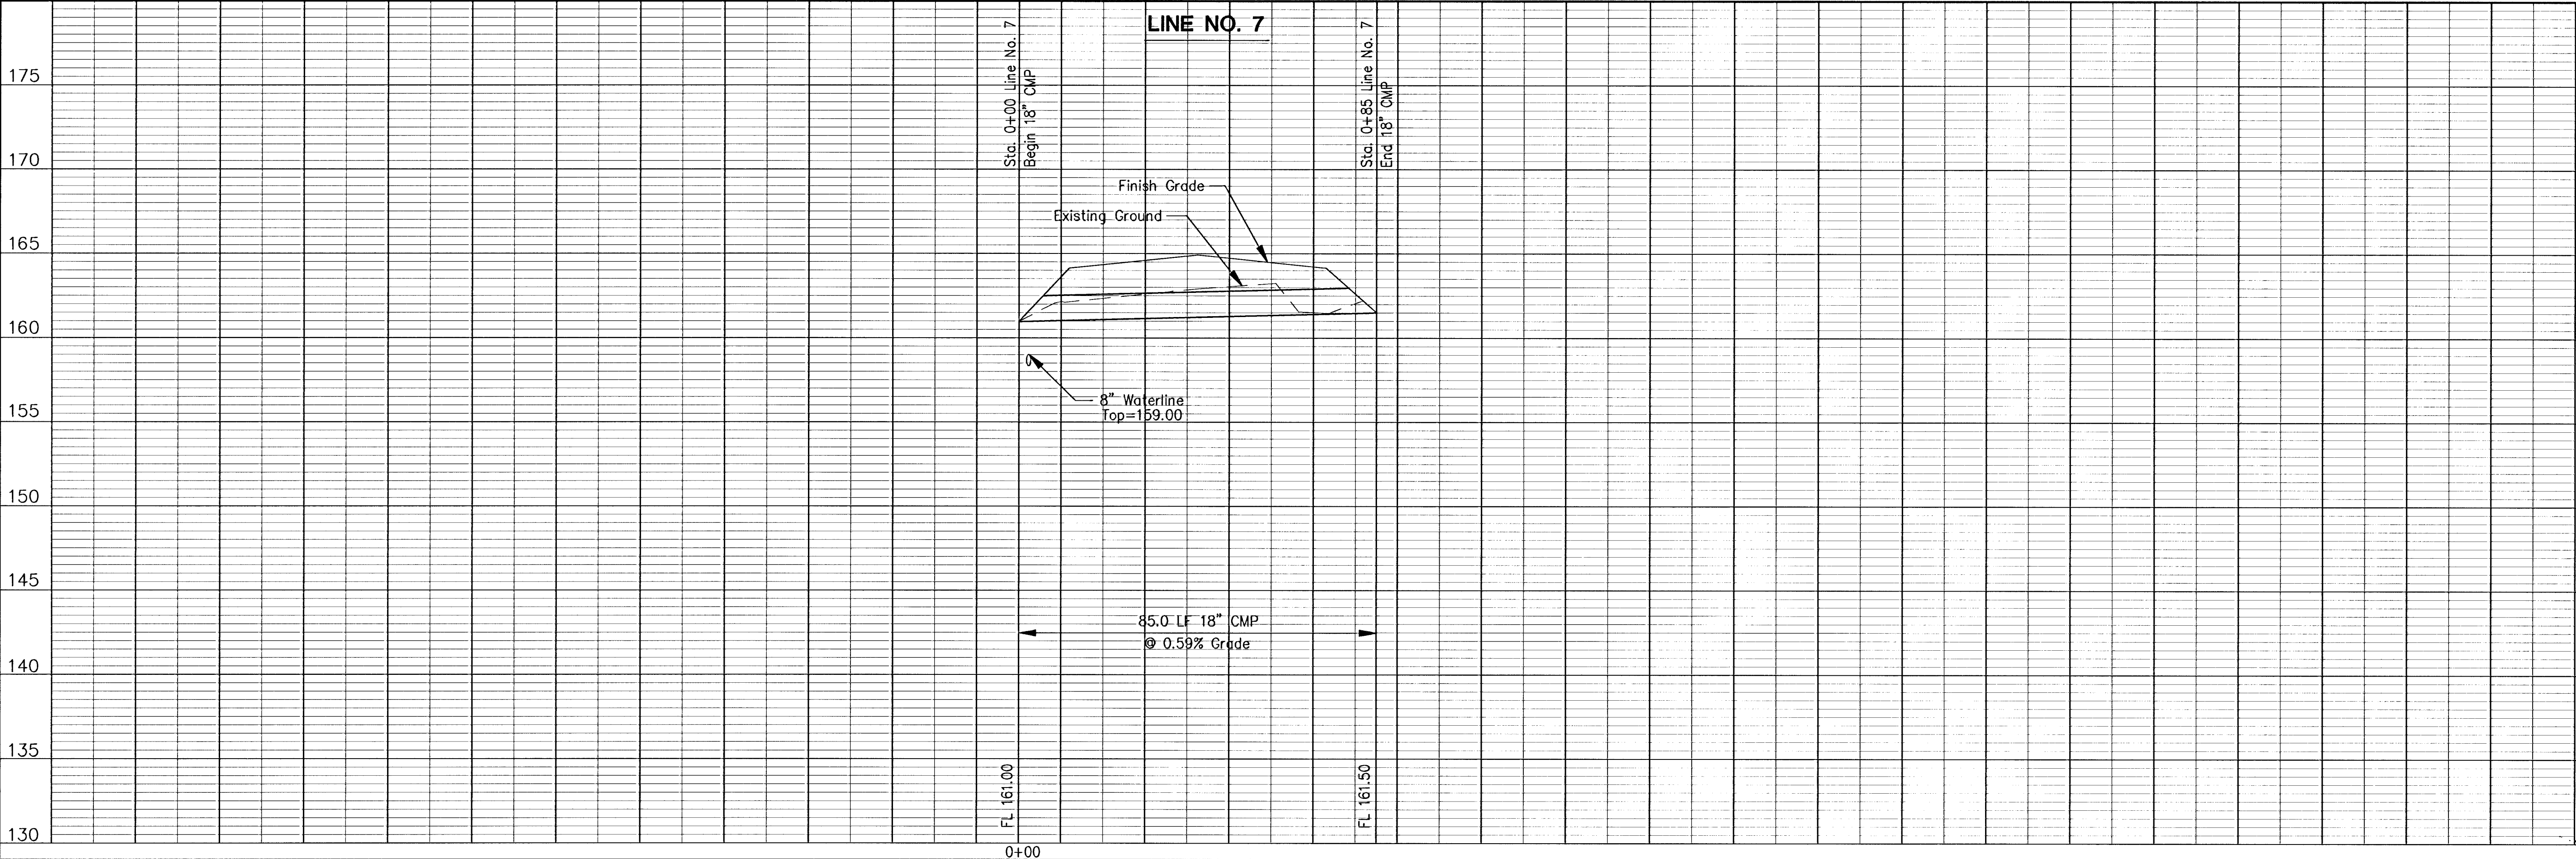

FINAL

Engineer: J. Ubert
Drawn By: B. Kulla
Poe Job No.: 16568
Date: May 2001

POE & ASSOCIATES OF KANSAS, INC.
CONSULTING ENGINEERS
5940 E. Central, Suite 200 ■ Wichita, KS 67208-4242
Phone 316/685-4114 ■ FAX 316/685-4444

THE LOCHS AT ABERDEEN
STORM WATER SEWER
LINE NO. 7
CITY OF WICHITA, KANSAS
MICHAEL E. LINDBERGH, P.E., CITY ENGINEER
Proj# 472-63369 O.C.A.# 755681

No.	Date	By	Approved	Revision
1				
2				
3				
4				