


G:\APPS\DCAP\1656B\1656B\sections.dwg Fr1 Jun 15 15:05:10 2001 Bernard Kulla - POE & ASSOCIATES OF KANSAS, INC.

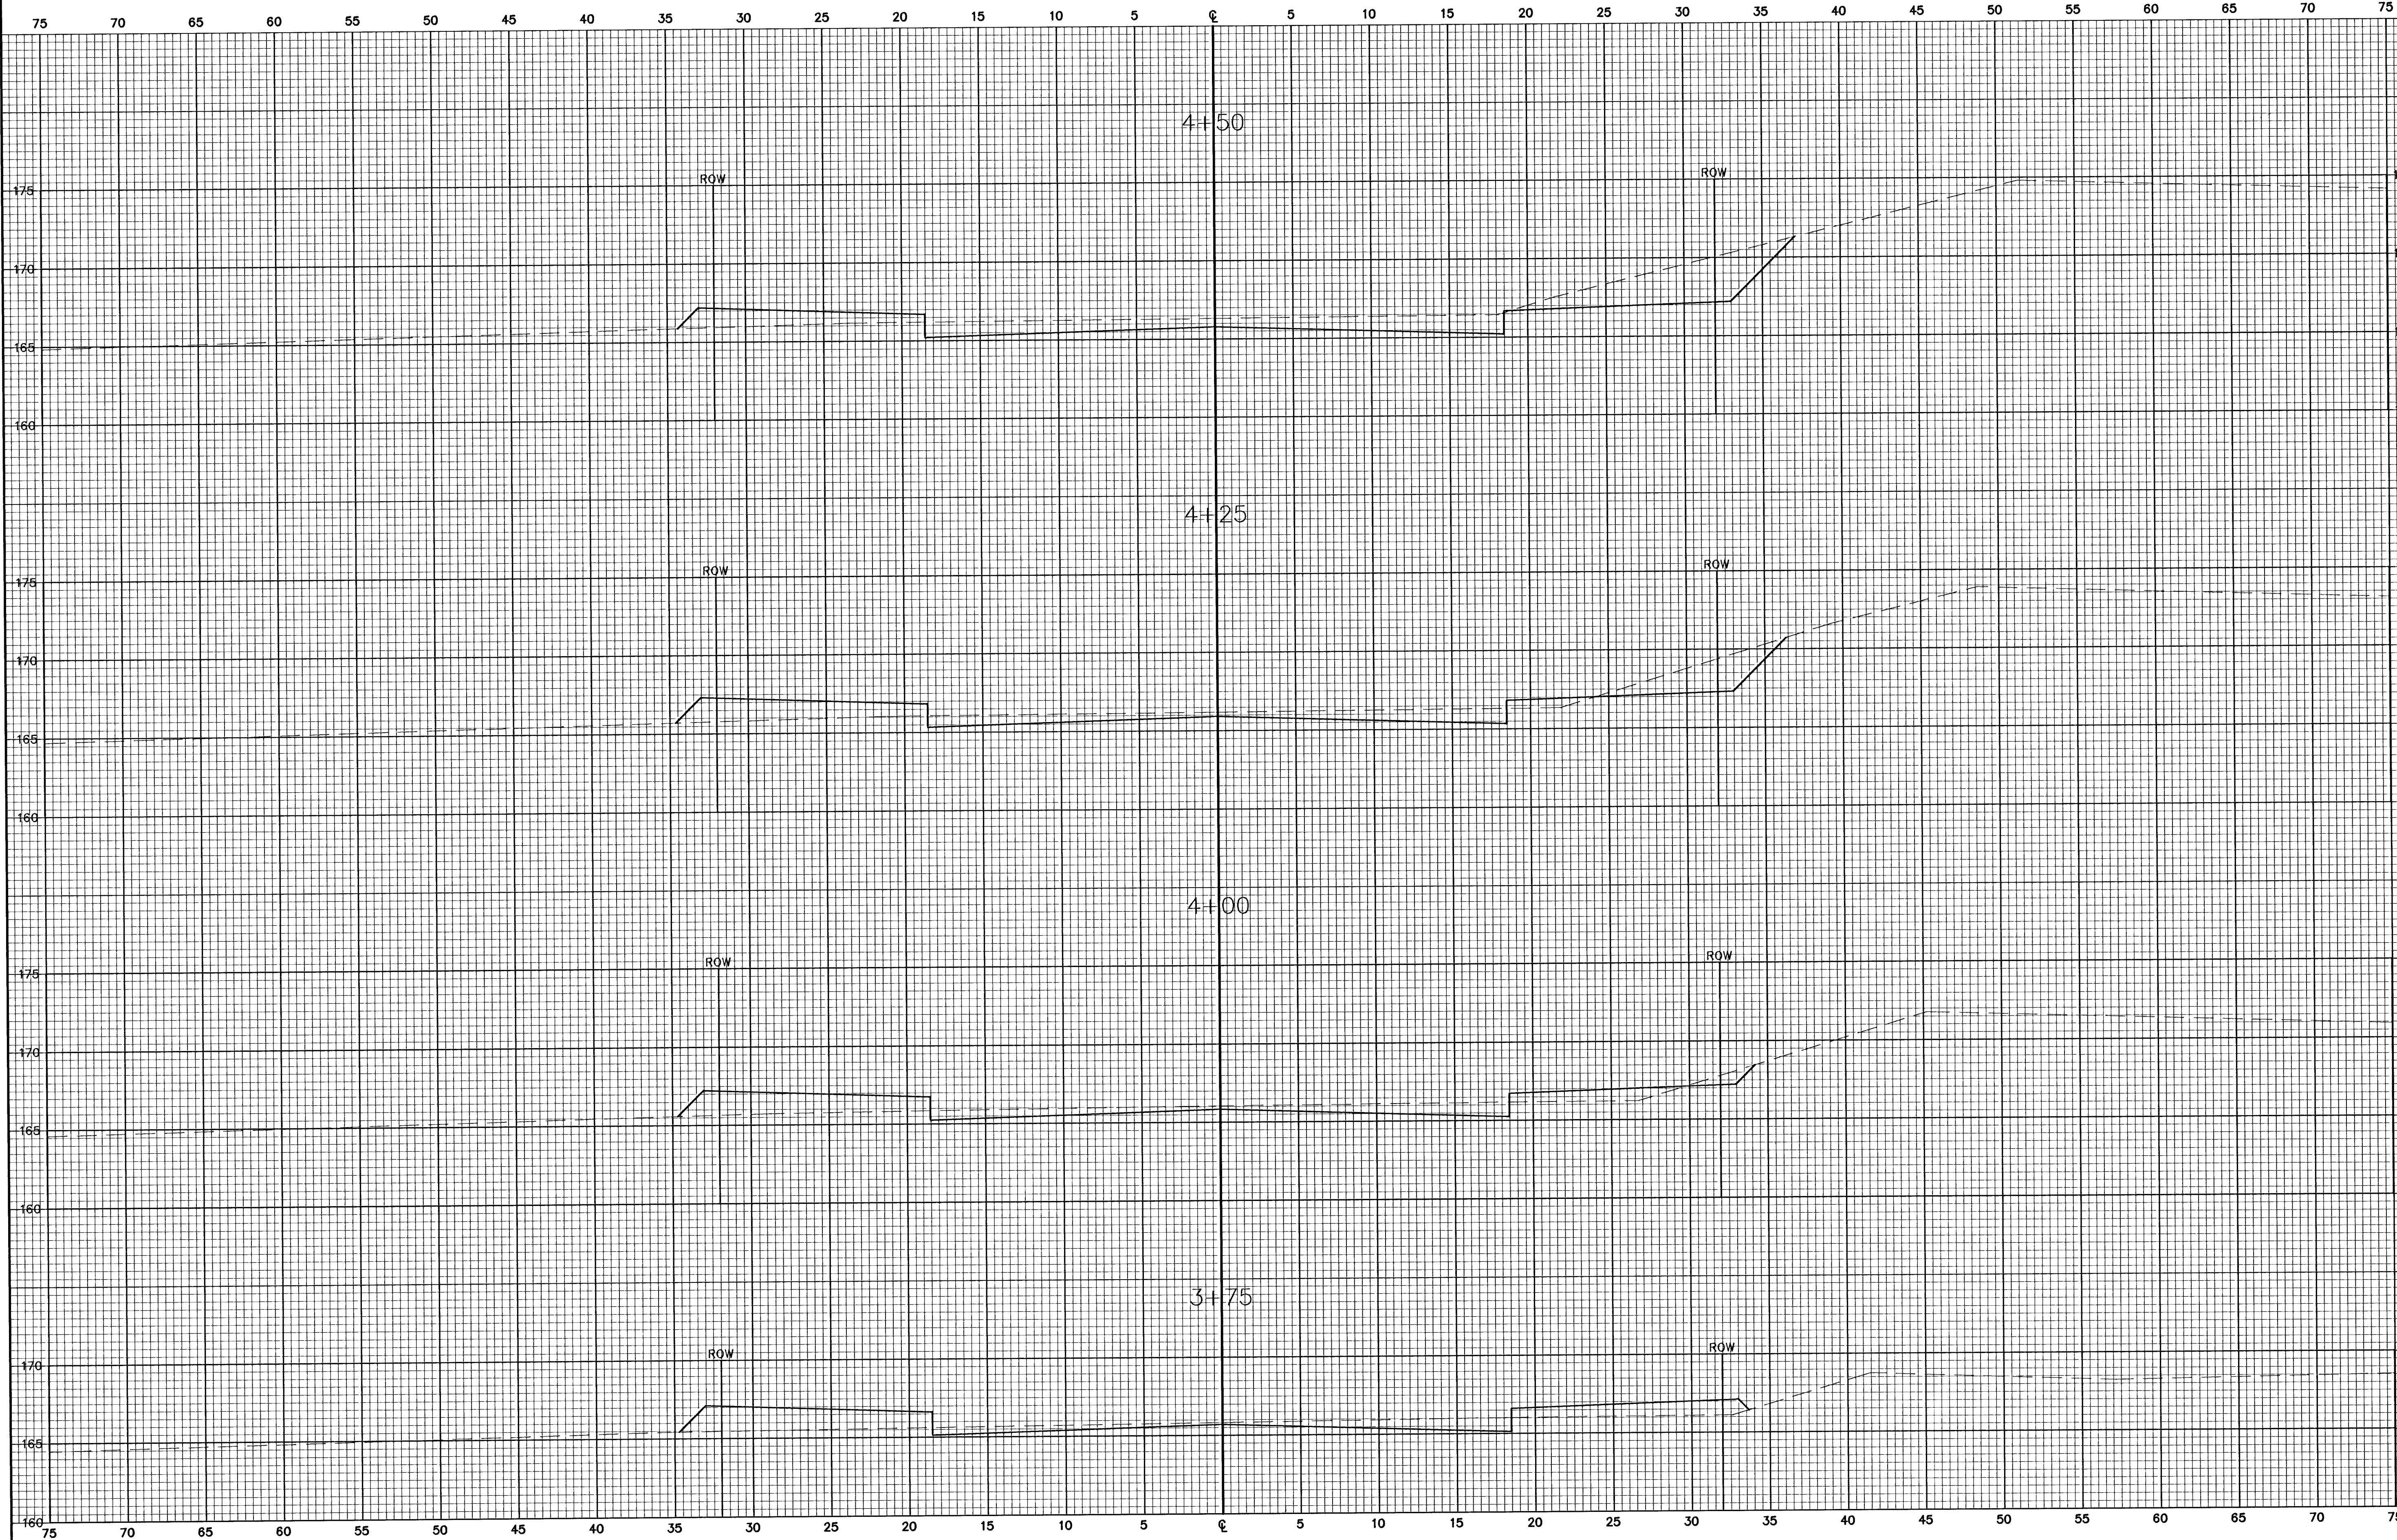

FINAL

Designed By: J. Ubert / B. Kulla
Drawn By: B. Kulla
Poe Job No.: 1656B
Date: May 2001

POE & ASSOCIATES OF KANSAS, INC.
CONSULTING ENGINEERS
5940 E. Central, Suite 200 ■ Wichita, KS 67208-4242
Phone 316/685-4114 ■ FAX 316/685-4444

THE LOCHS AT ABERDEEN
COWINGTON
CROSS SECTIONS
CITY OF WICHITA, KANSAS
MICHAEL E. LINDEBAK, P.E. - CITY ENGINEER
C.O.W. Proj.# 472-83359 O.C.A.# 765681

No. ☐ Date ☐ By ☐ Approved ☐ Revision ☐