


G:\PPS\004\06560\Xsections.dwg Fri Jun 15 15:05:36 2001 Bernard Kulla - P.E. & ASSOCIATES OF KANSAS INC.

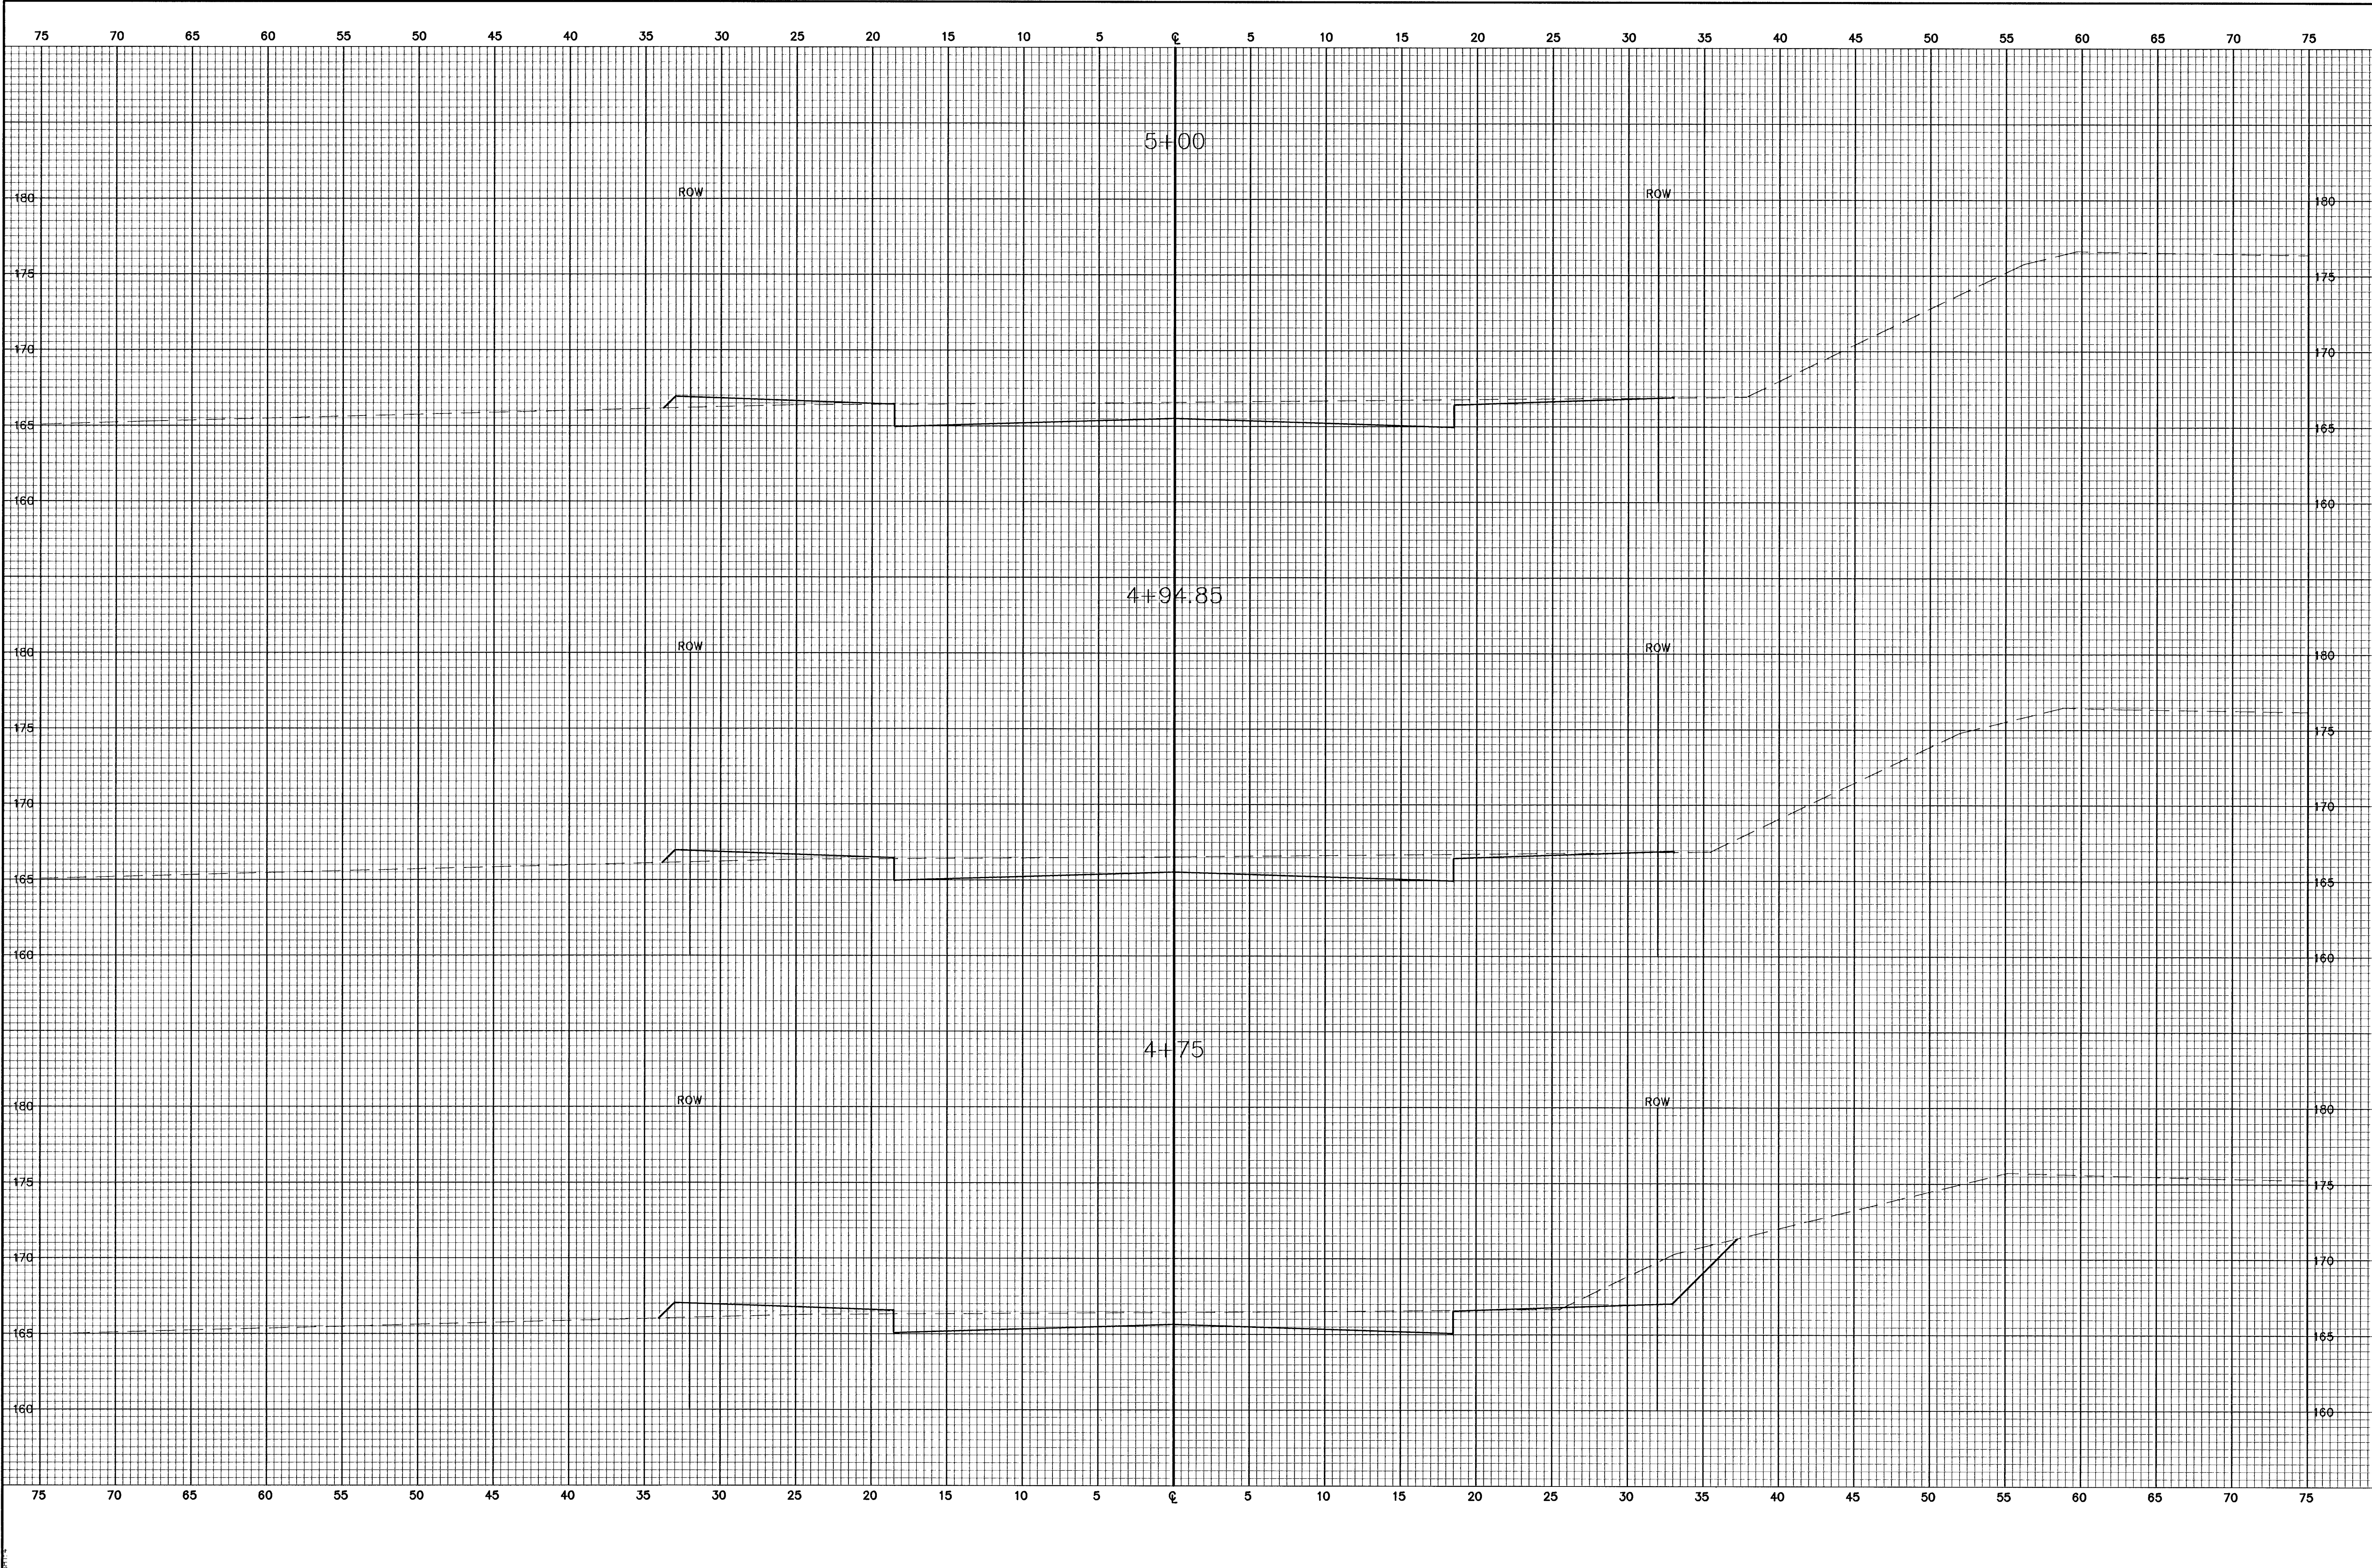

FINAL	Designed By: J. Ubert / B. Kulla			
	Drawn By: B. Kulla			
	Poe Job No.: 16568			
	Date: May 2001			
P.E.	POE & ASSOCIATES OF KANSAS, INC.			
	CONSULTING ENGINEERS			
	5940 E. Central, Suite 200 ■ Wichita, KS 67208-4242			
	Phone 316/685-4114 ■ FAX 316/685-4444			
THE LOCKS AT ABERDEEN				
COVINGTON				
CROSS SECTIONS				
CITY OF WICHITA, KANSAS				
MICHAEL E. LINDEBAUM, P.E. - CITY ENGINEER				
C.O.W. Proj# 472-83359 O.C.A.# 765881				
No.	Date	By	Approved	Revision
1				
2				
3				
4				