


G:\APPS\QCA\16568\Xsections.dwg Fri Jun 15 15:05:54 2001 Bernard Kulla - POE & ASSOCIATES OF KANSAS INC.

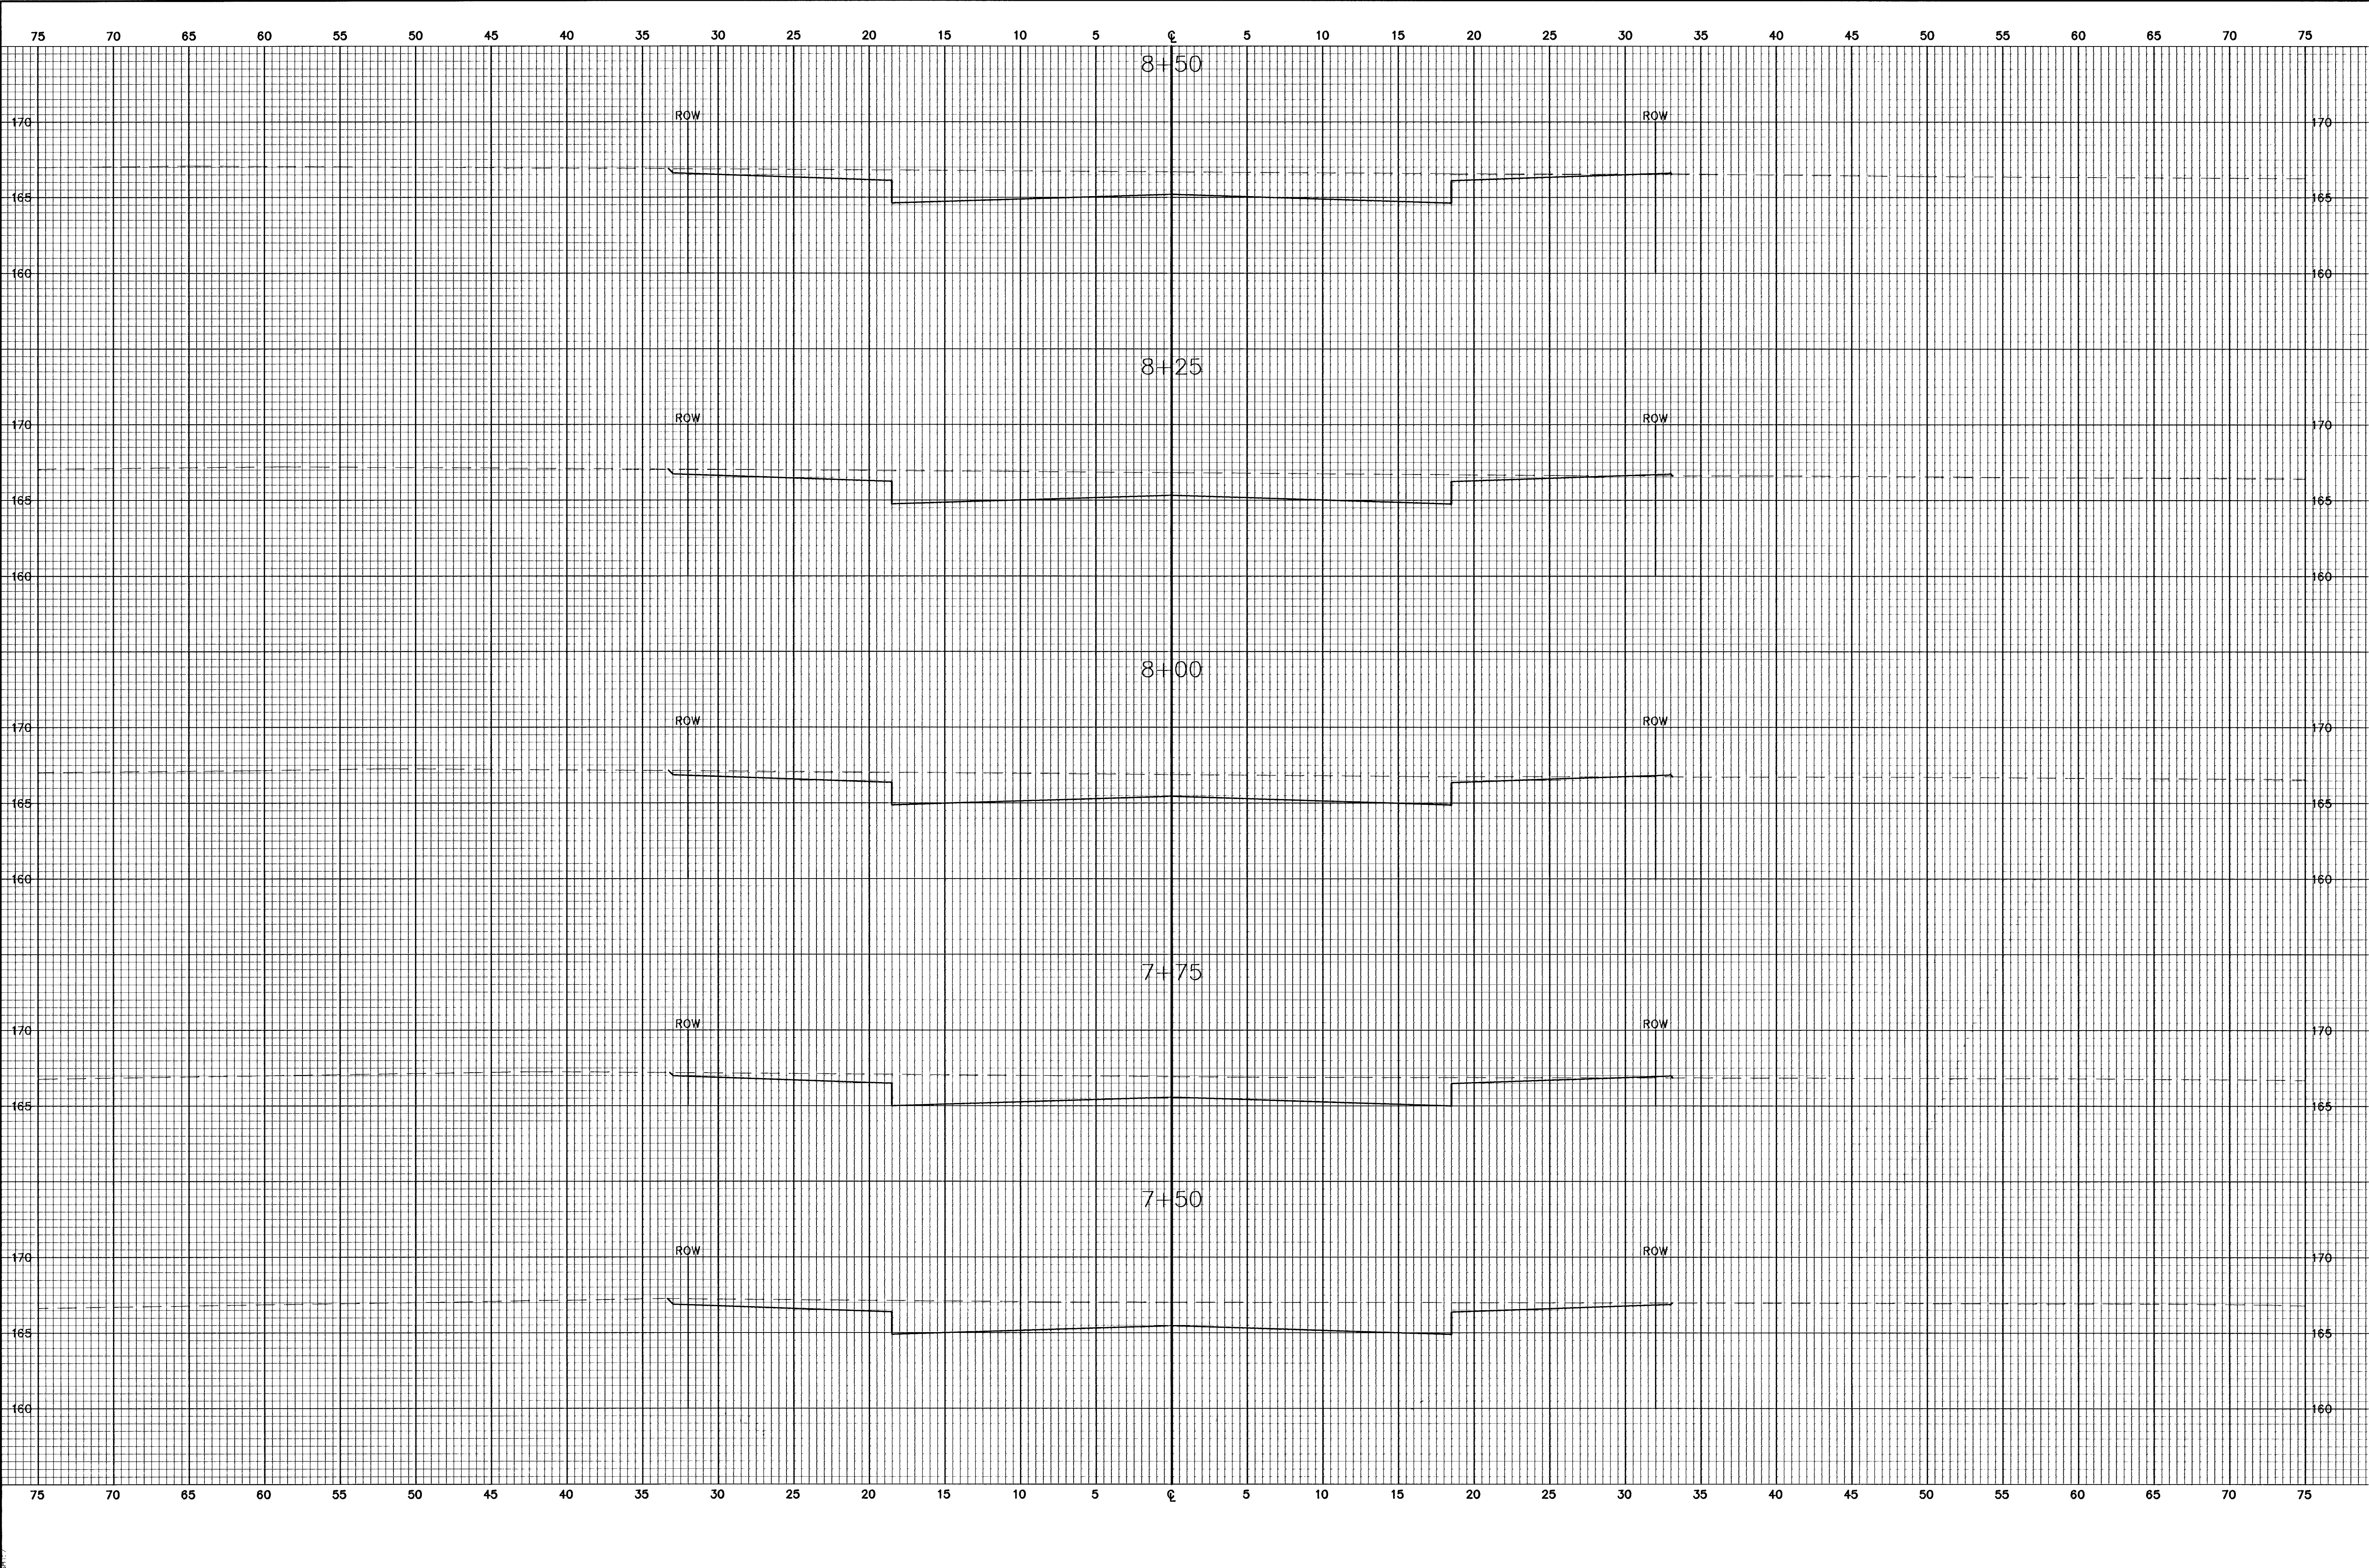

FINAL	Designed By: J. Ubert / B. Kulla		THE LOCHS AT ABERDEEN		No. ☐ ☐ ☐ ☐	Date	By	Approved	Revision
	Drawn By: B. Kulla		CONVINGTON						
	POE & ASSOCIATES OF KANSAS, INC.		CROSS SECTIONS						
	CONSULTING ENGINEERS		CITY OF WICHITA, KANSAS						
Sheet		Phone 316/685-4114 ■ FAX 316/685-4444		MICHAEL E. LINDBAK, P.E. - CITY ENGINEER		C.O.W. Proj# 472-83359		O.C.A.# 755681	
Date: May 2001									