


G:\APPS\UCA\1656B\Sections.dwg F1 Jun 15 13:55:45 2001 Bernard Kulla - POE & ASSOCIATES OF KANSAS INC.

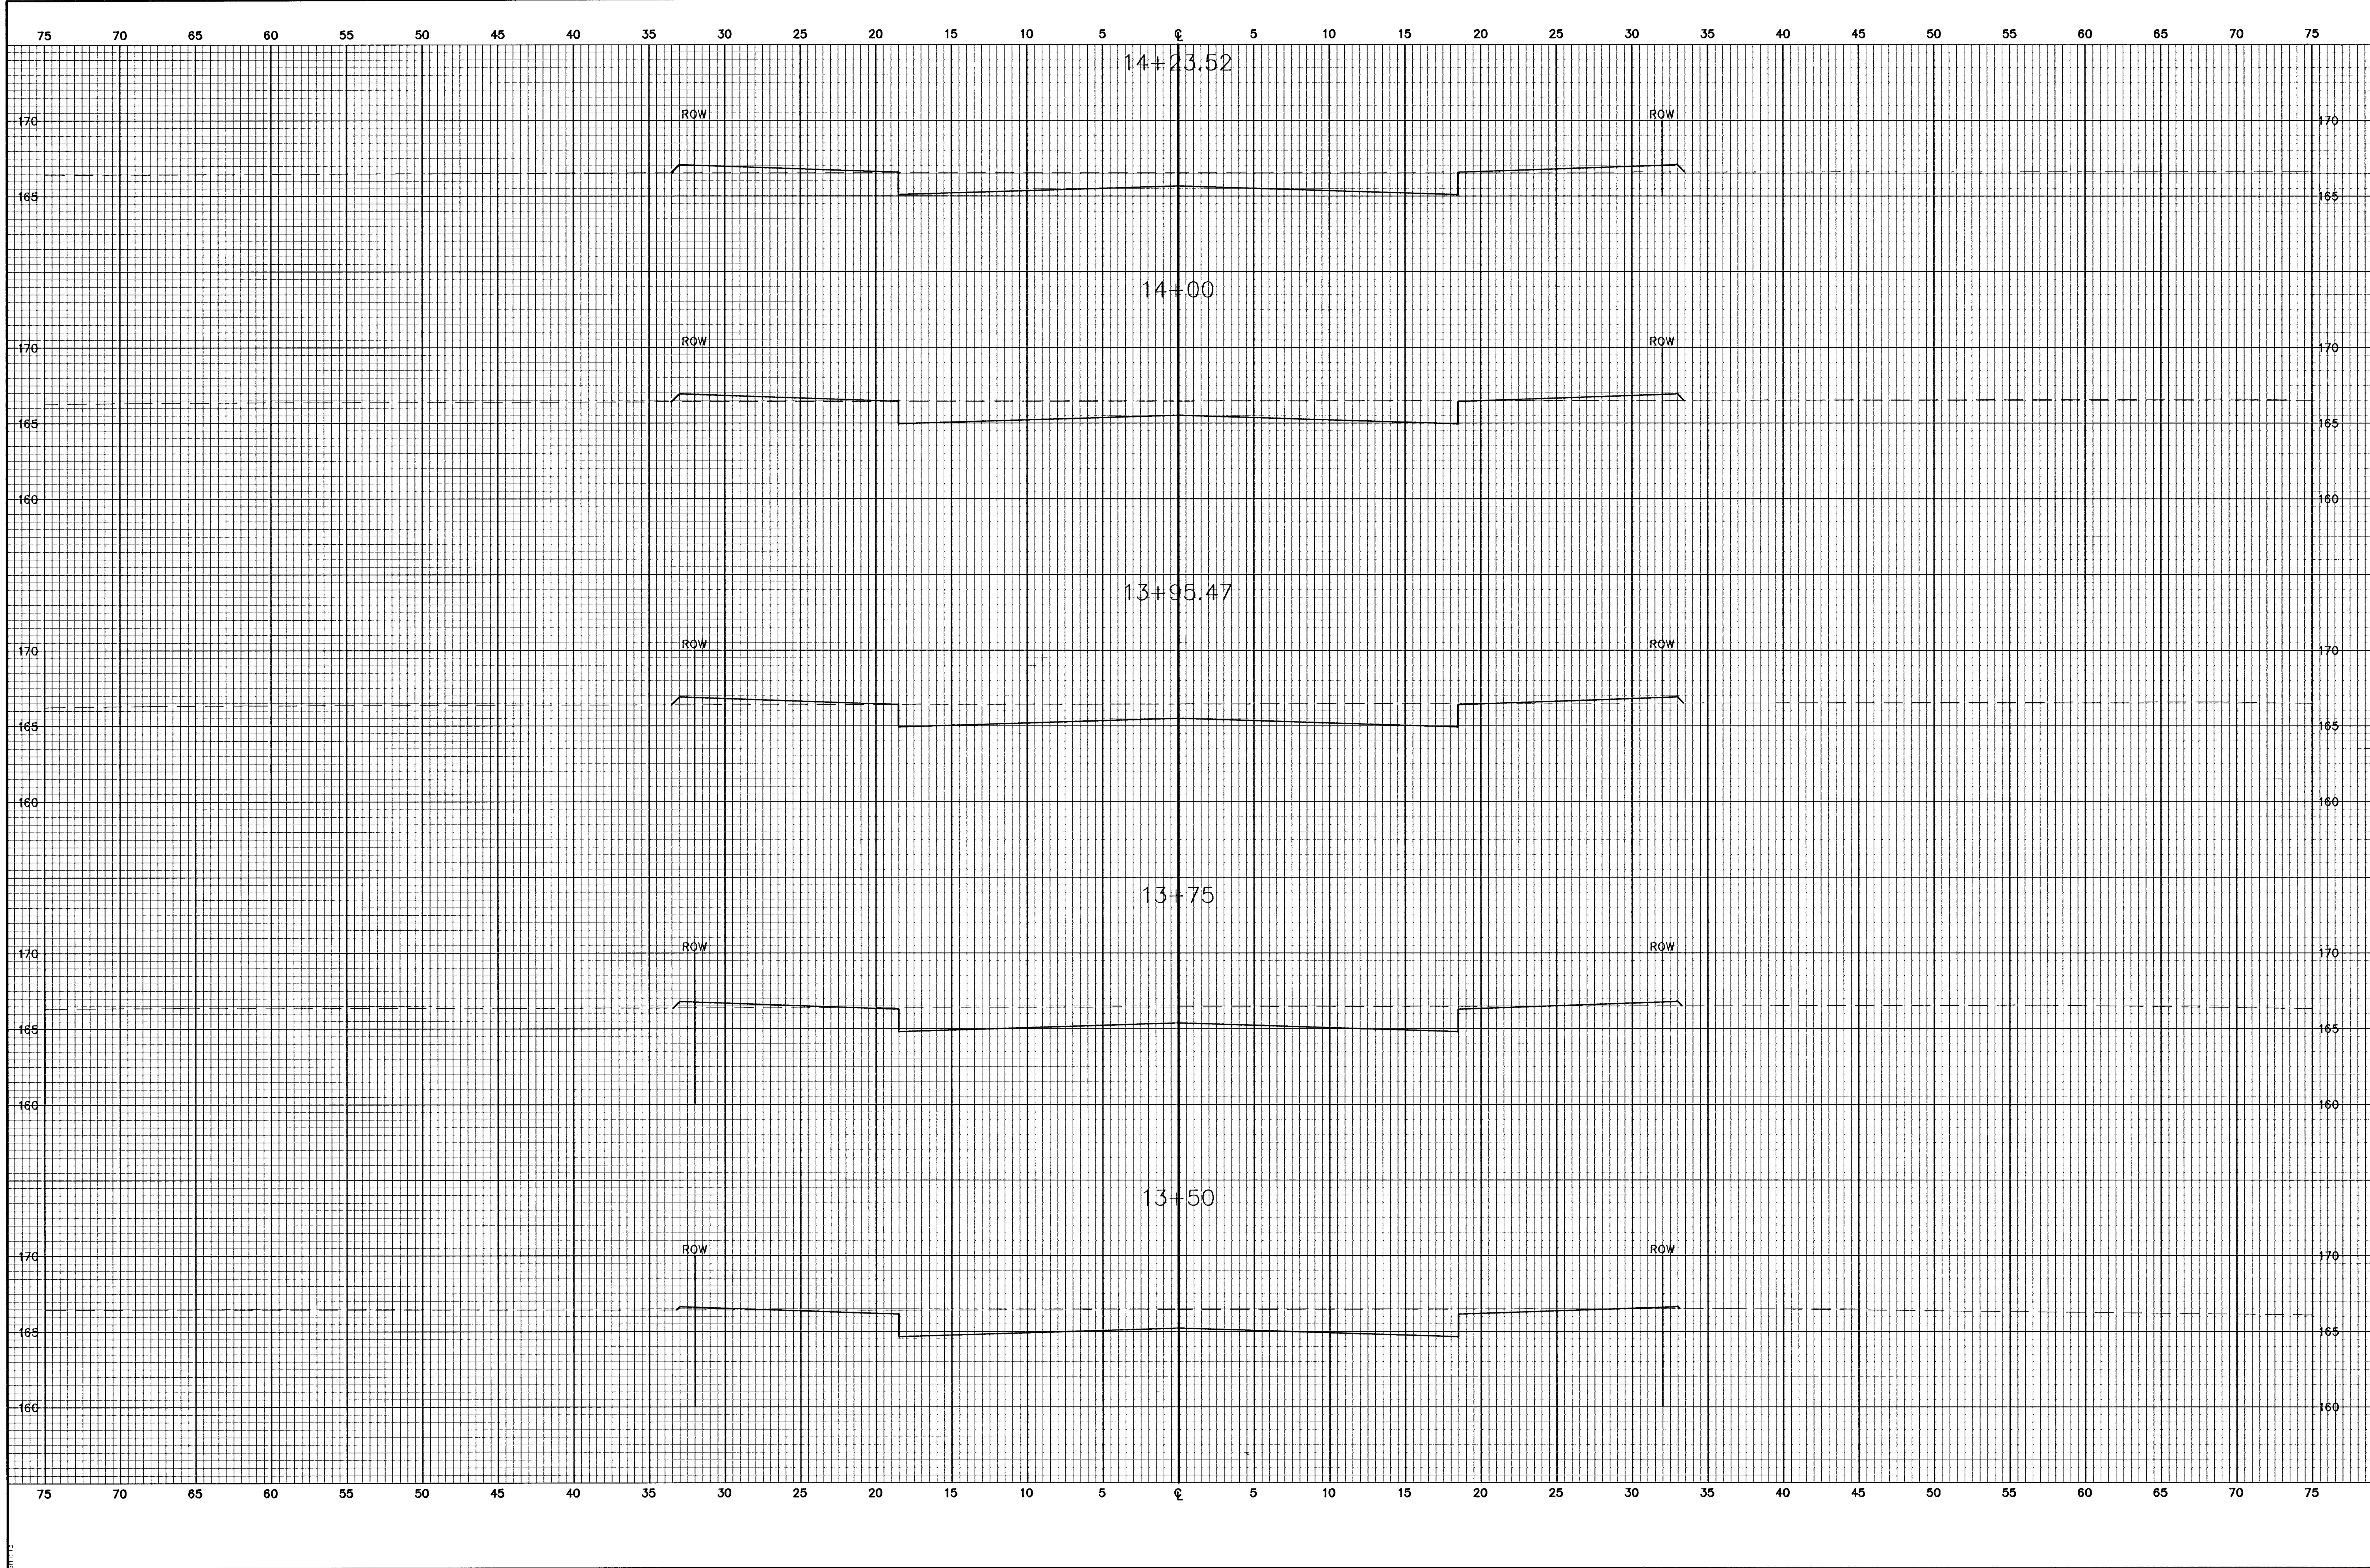

Revised:	
By:	
Date:	
No.	△
	△
	△
	△
THE LOCKS AT ABERDEEN COVINGTON CROSS SECTIONS CITY OF WICHITA, KANSAS MICHAEL E. LINDBAK, P.E. - CITY ENGINEER C.O.W. Proj.# 472-83359 O.C.A.# 76581	
POE & ASSOCIATES OF KANSAS, INC. CONSULTING ENGINEERS 5940 E. Central, Suite 200 • Wichita, KS 67208-4242 Phone 316/685-4114 • FAX 316/685-4444	
FINAL Designed By: J. Ubert / B. Kulla Drawn By: B. Kulla P.O. Job No.: 1656B Date: May 2001	
Sheet 35 of 58	