


G:\APPS\QCAP\0560\sections.dwg Fri Jun 15 15:03:50 2001 Bernard Kulla - POE & ASSOCIATES OF KANSAS INC.

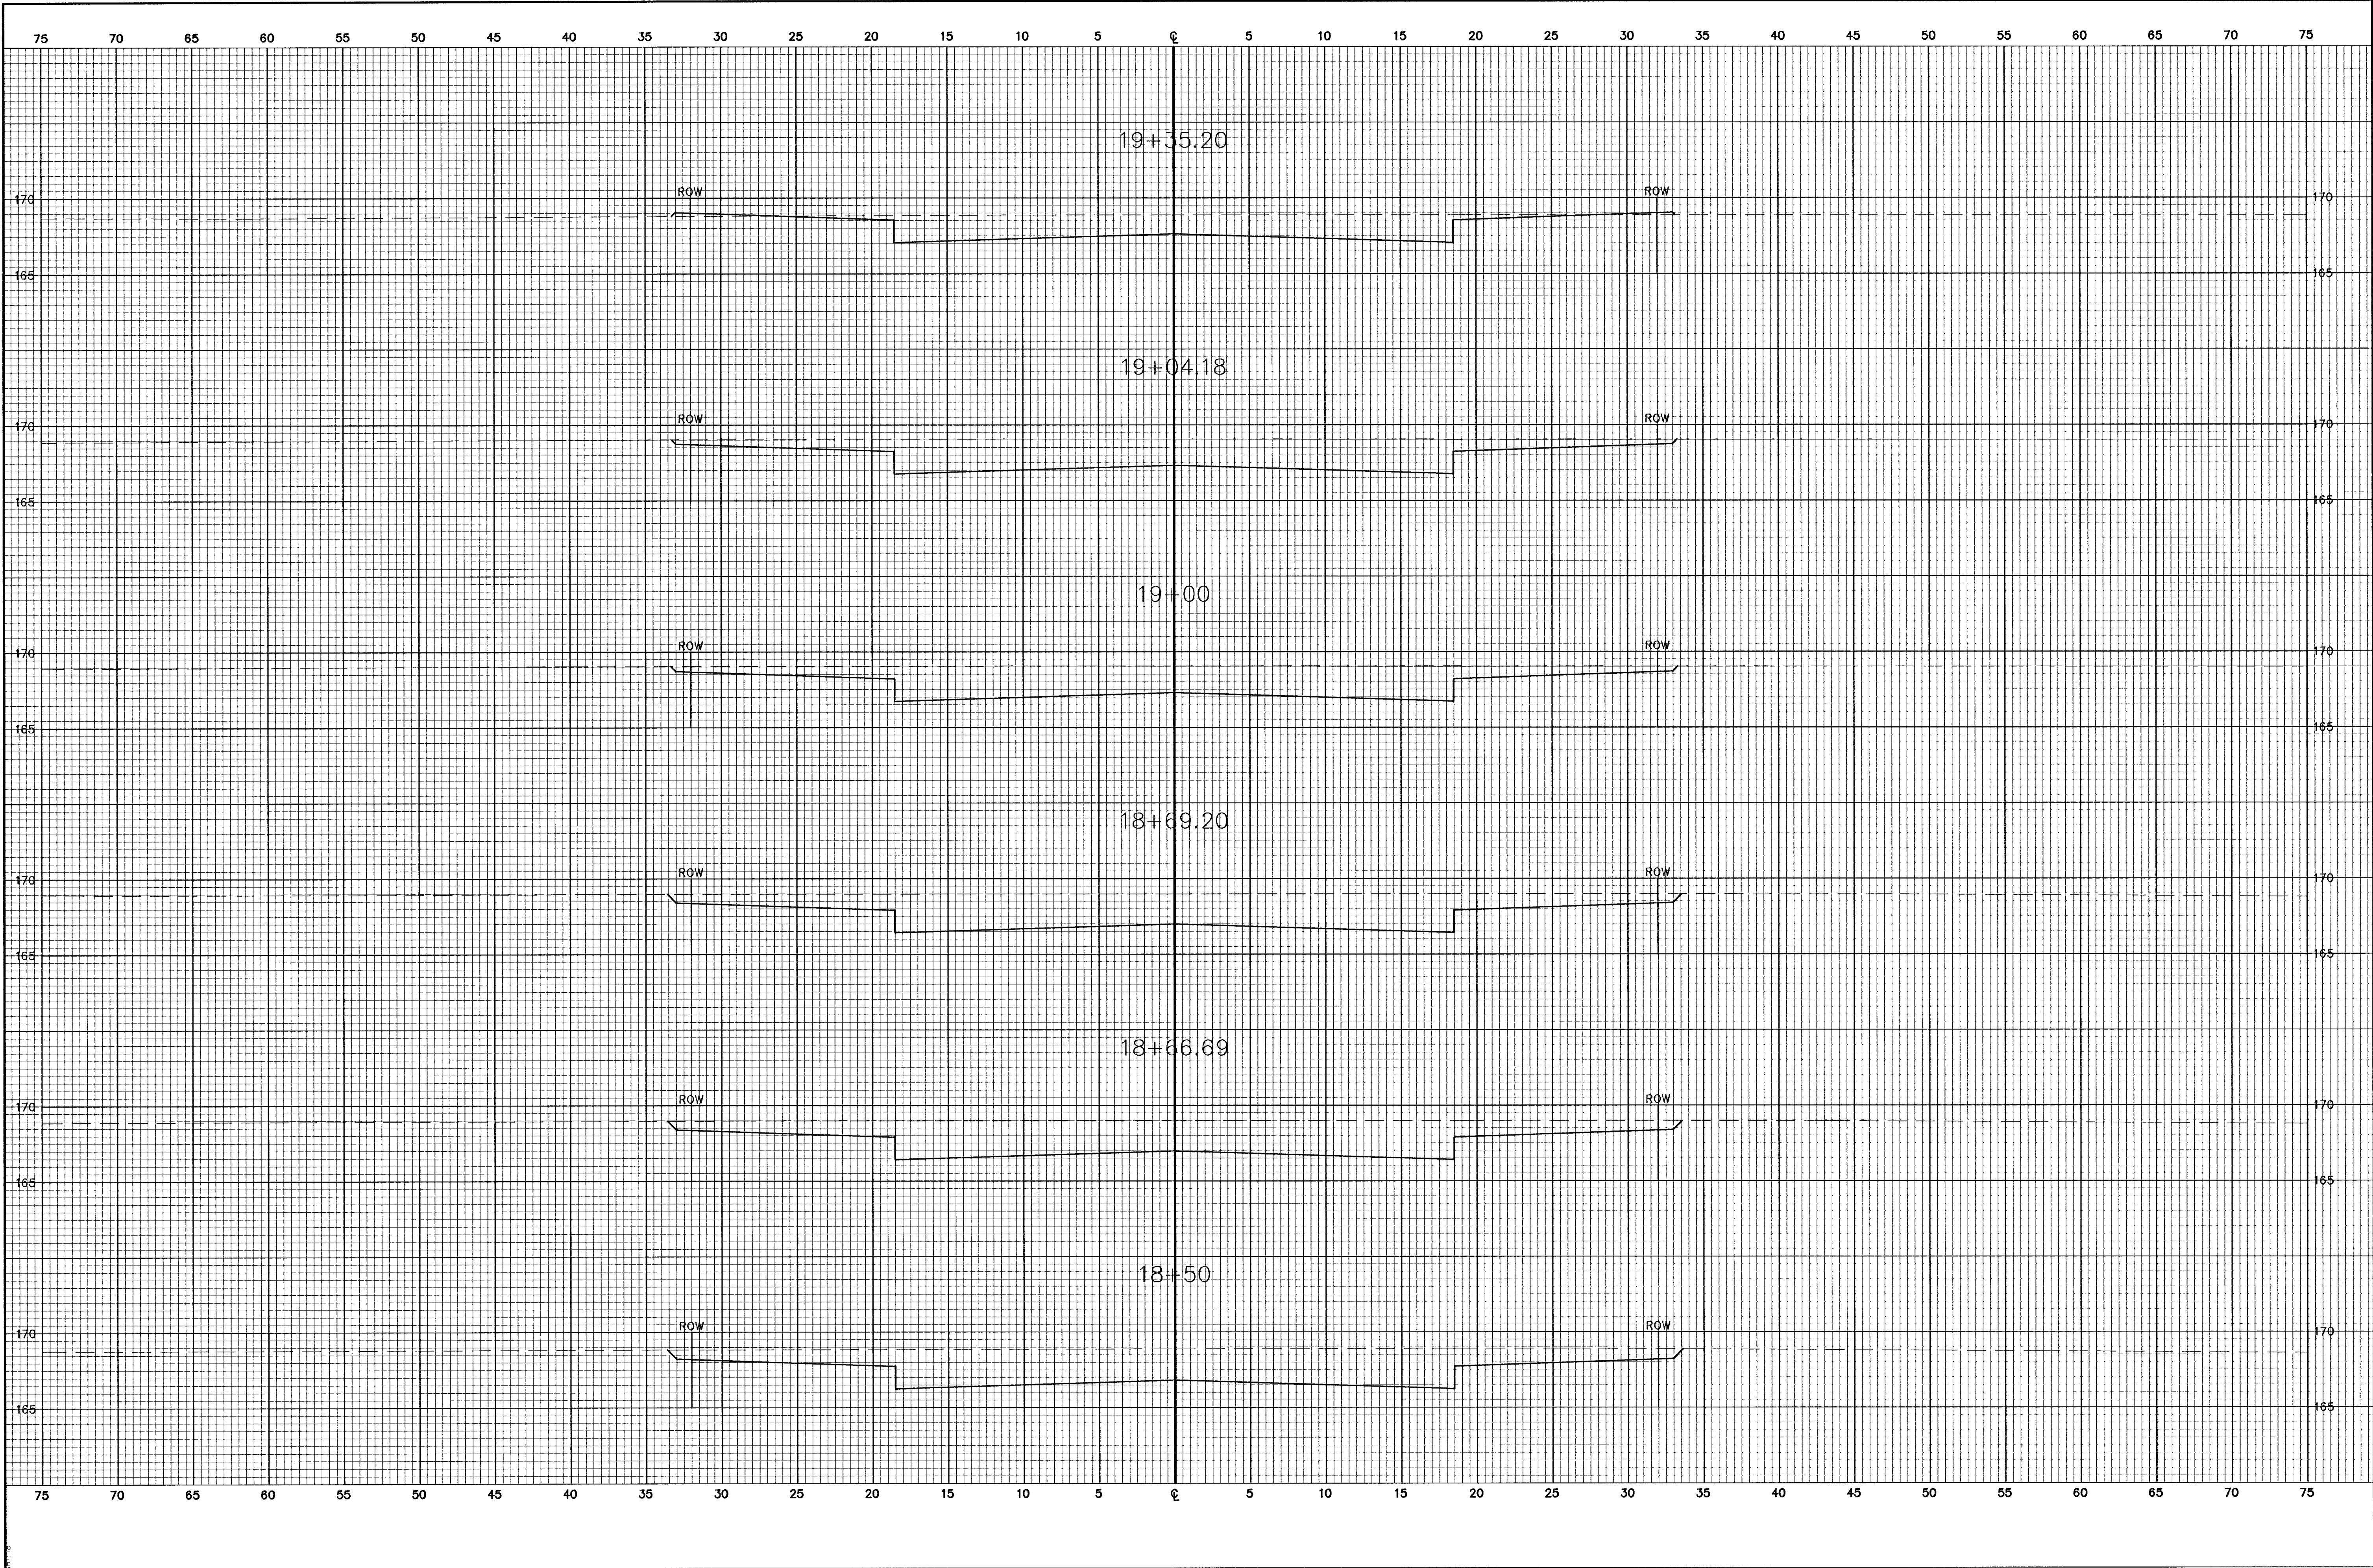

|                    |                                  |   |                                    |                         |     |      |    |          |          |
|--------------------|----------------------------------|---|------------------------------------|-------------------------|-----|------|----|----------|----------|
| <b>FINAL</b>       | Designed By: J. Ubert / B. Kulla |   | THE LOCHS AT ABERDEEN<br>COVINGTON |                         | No. | Date | By | Approved | Revision |
|                    | Drawn By: B. Kulla               |   | CROSS SECTIONS                     |                         |     |      |    |          |          |
| Poe Job No.: 16568 |                                  | POE & ASSOCIATES OF KANSAS, INC.<br>CONSULTING ENGINEERS<br>5940 E. Central, Suite 200 • Wichita, KS 67208-4242<br>Phone 316/685-4114 • FAX 316/685-4444 |                                    | CITY OF WICHITA, KANSAS |     |      |    |          |          |
| Date: May 2001     |                                  | MICHAEL E. LINDBAK, P.E. - CITY ENGINEER<br>C.O.W. Proj.# 472-83359 O.C.A.# 765681                                                                       |                                    |                         |     |      |    |          |          |