


G:\APPS\DOA\PROJECTS\Sections.dwg Fri Jun 15 15:04:26 2001 Bernard Kulla - POE & ASSOCIATES OF KANSAS INC.

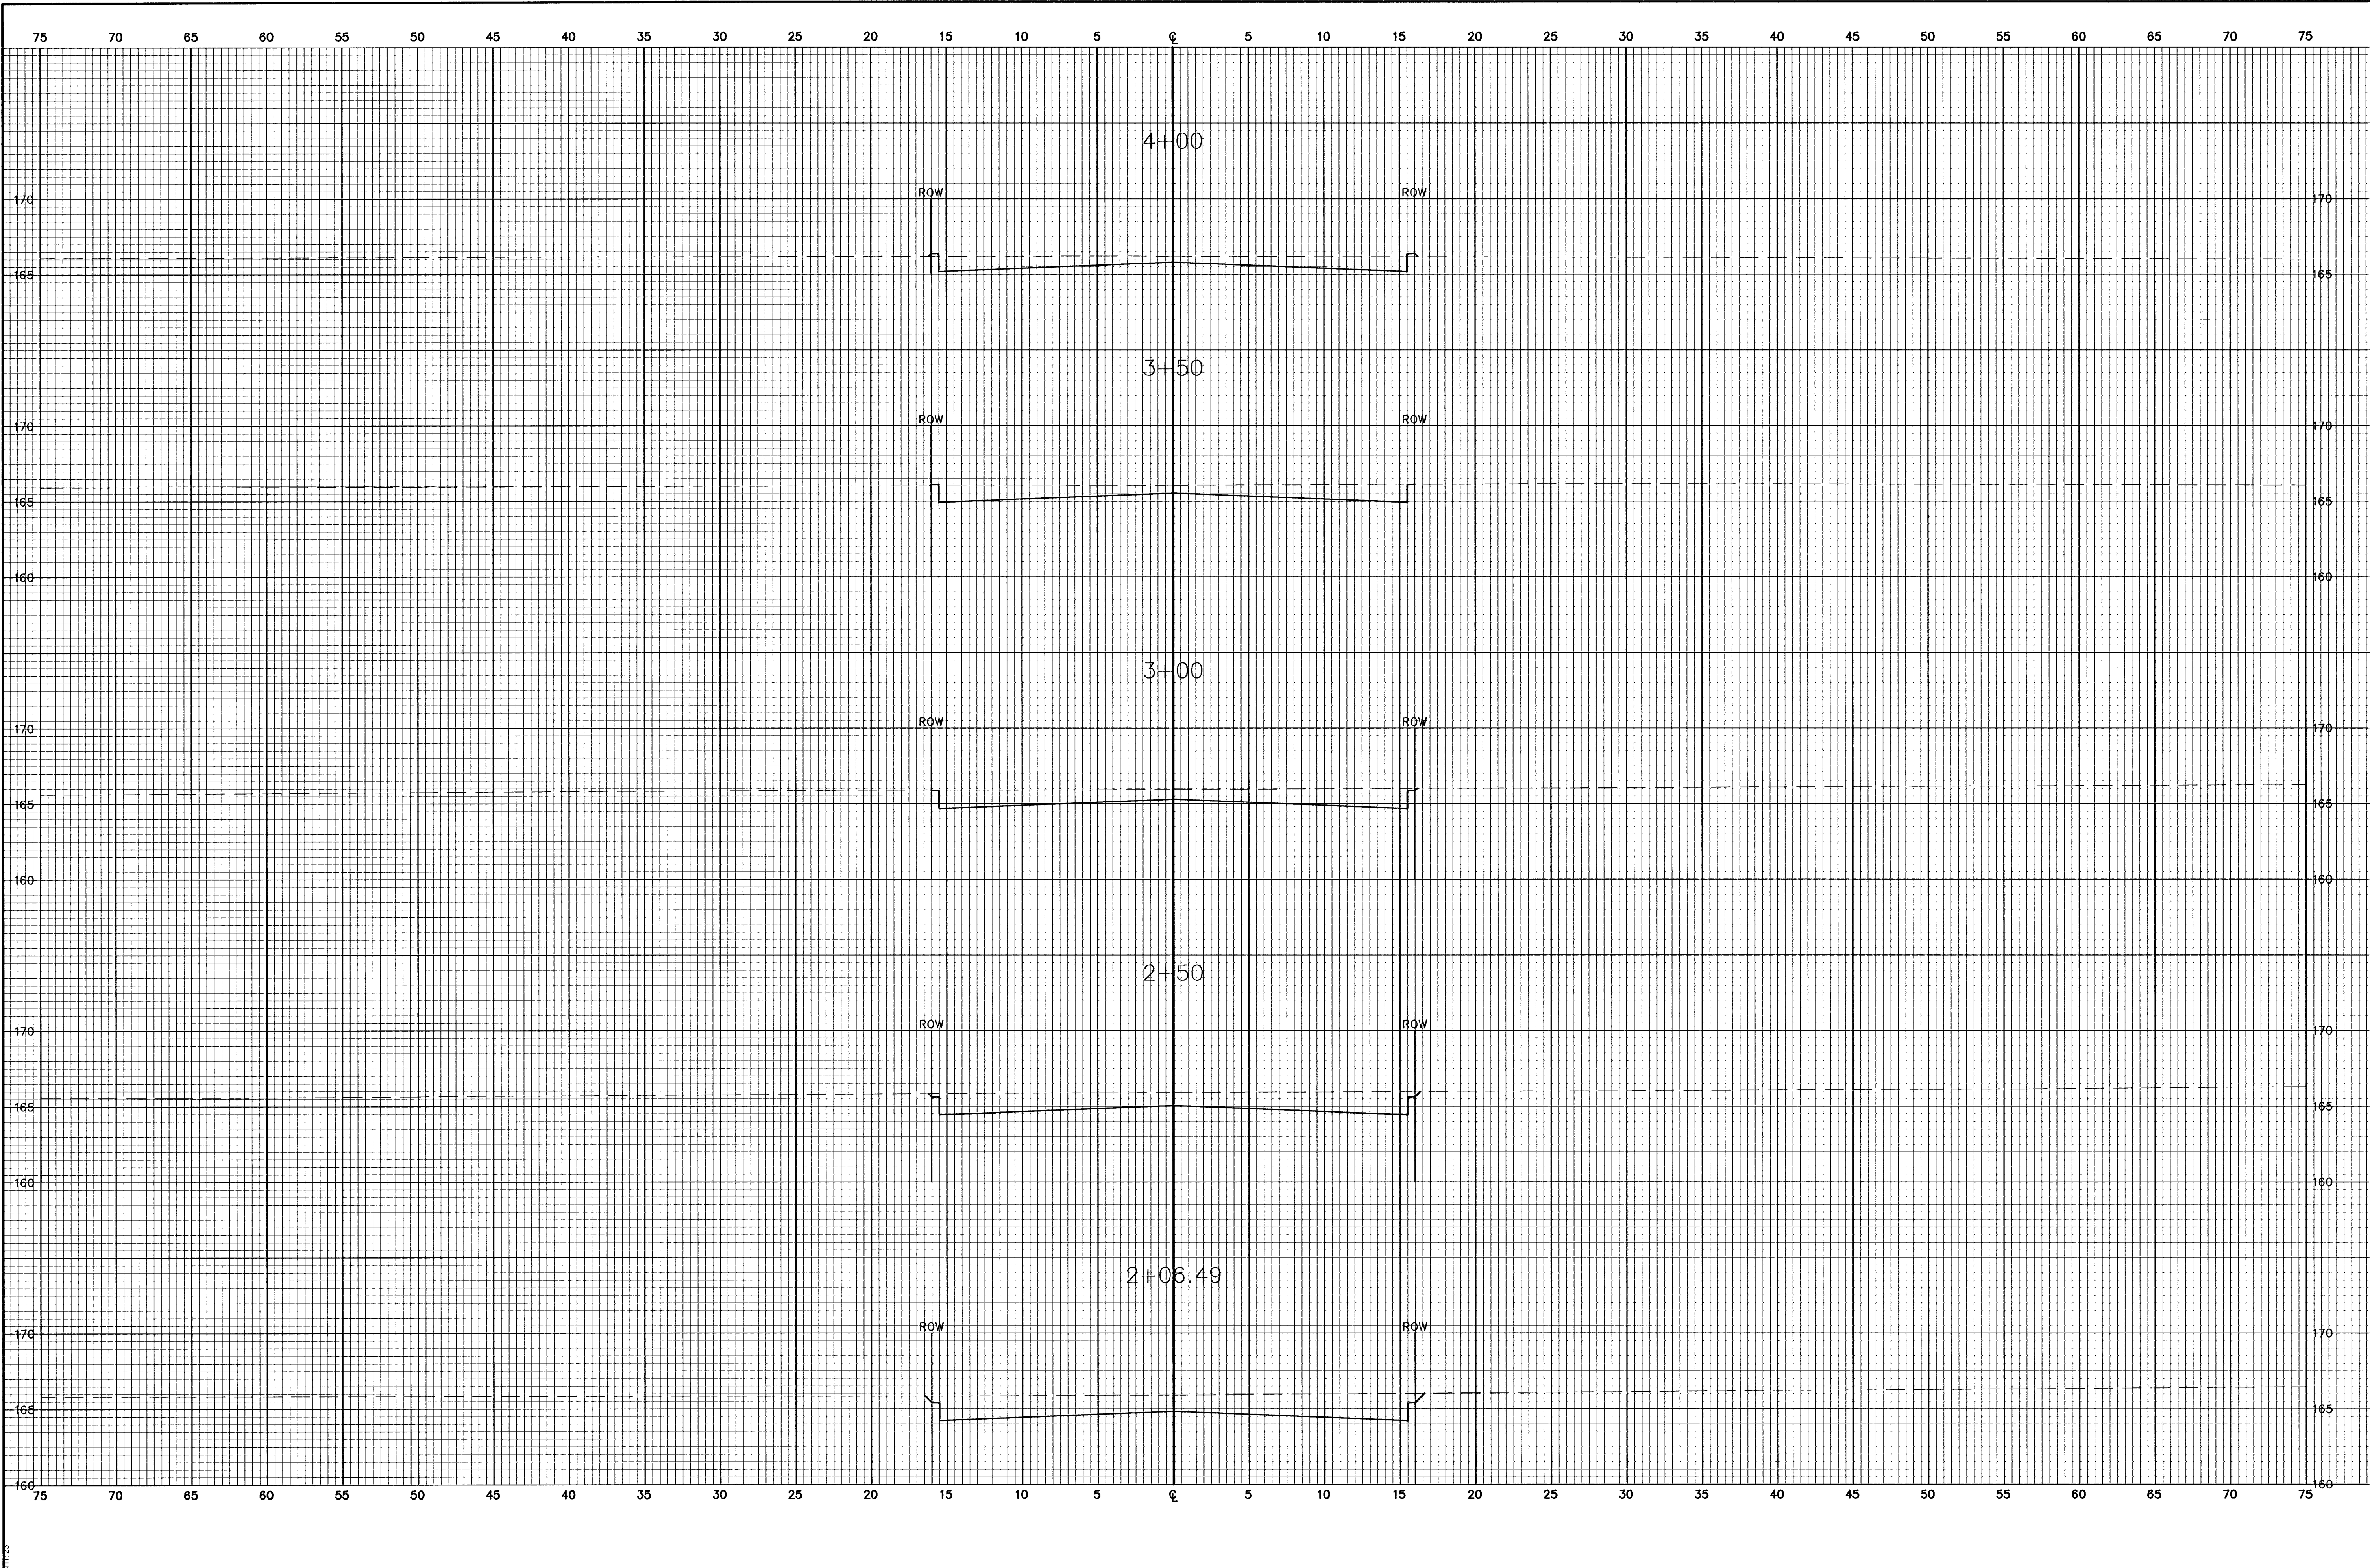

FINAL	Designed By: J. Ubert / B. Kulla		THE LOCHS AT ABERDEEN COVINGTON, CT.		No.    	
	Drawn By: B. Kulla		CROSS SECTIONS			By
	Poe Job No.: 16568		CITY OF WICHITA, KANSAS			Date
	Sheet		MICHAEL E. LINDBERGH, P.E. - CITY ENGINEER			Approved
45 of 58		Date: May 2001		C.O.W. Proj# 472-8339 O.C.A.# 769881		