


G:\APPS\LCA\VP\6560\sections.dwg Fri Jun 15 15:04:39 2001 Bernard Kulla - POE & ASSOCIATES OF KANSAS INC.

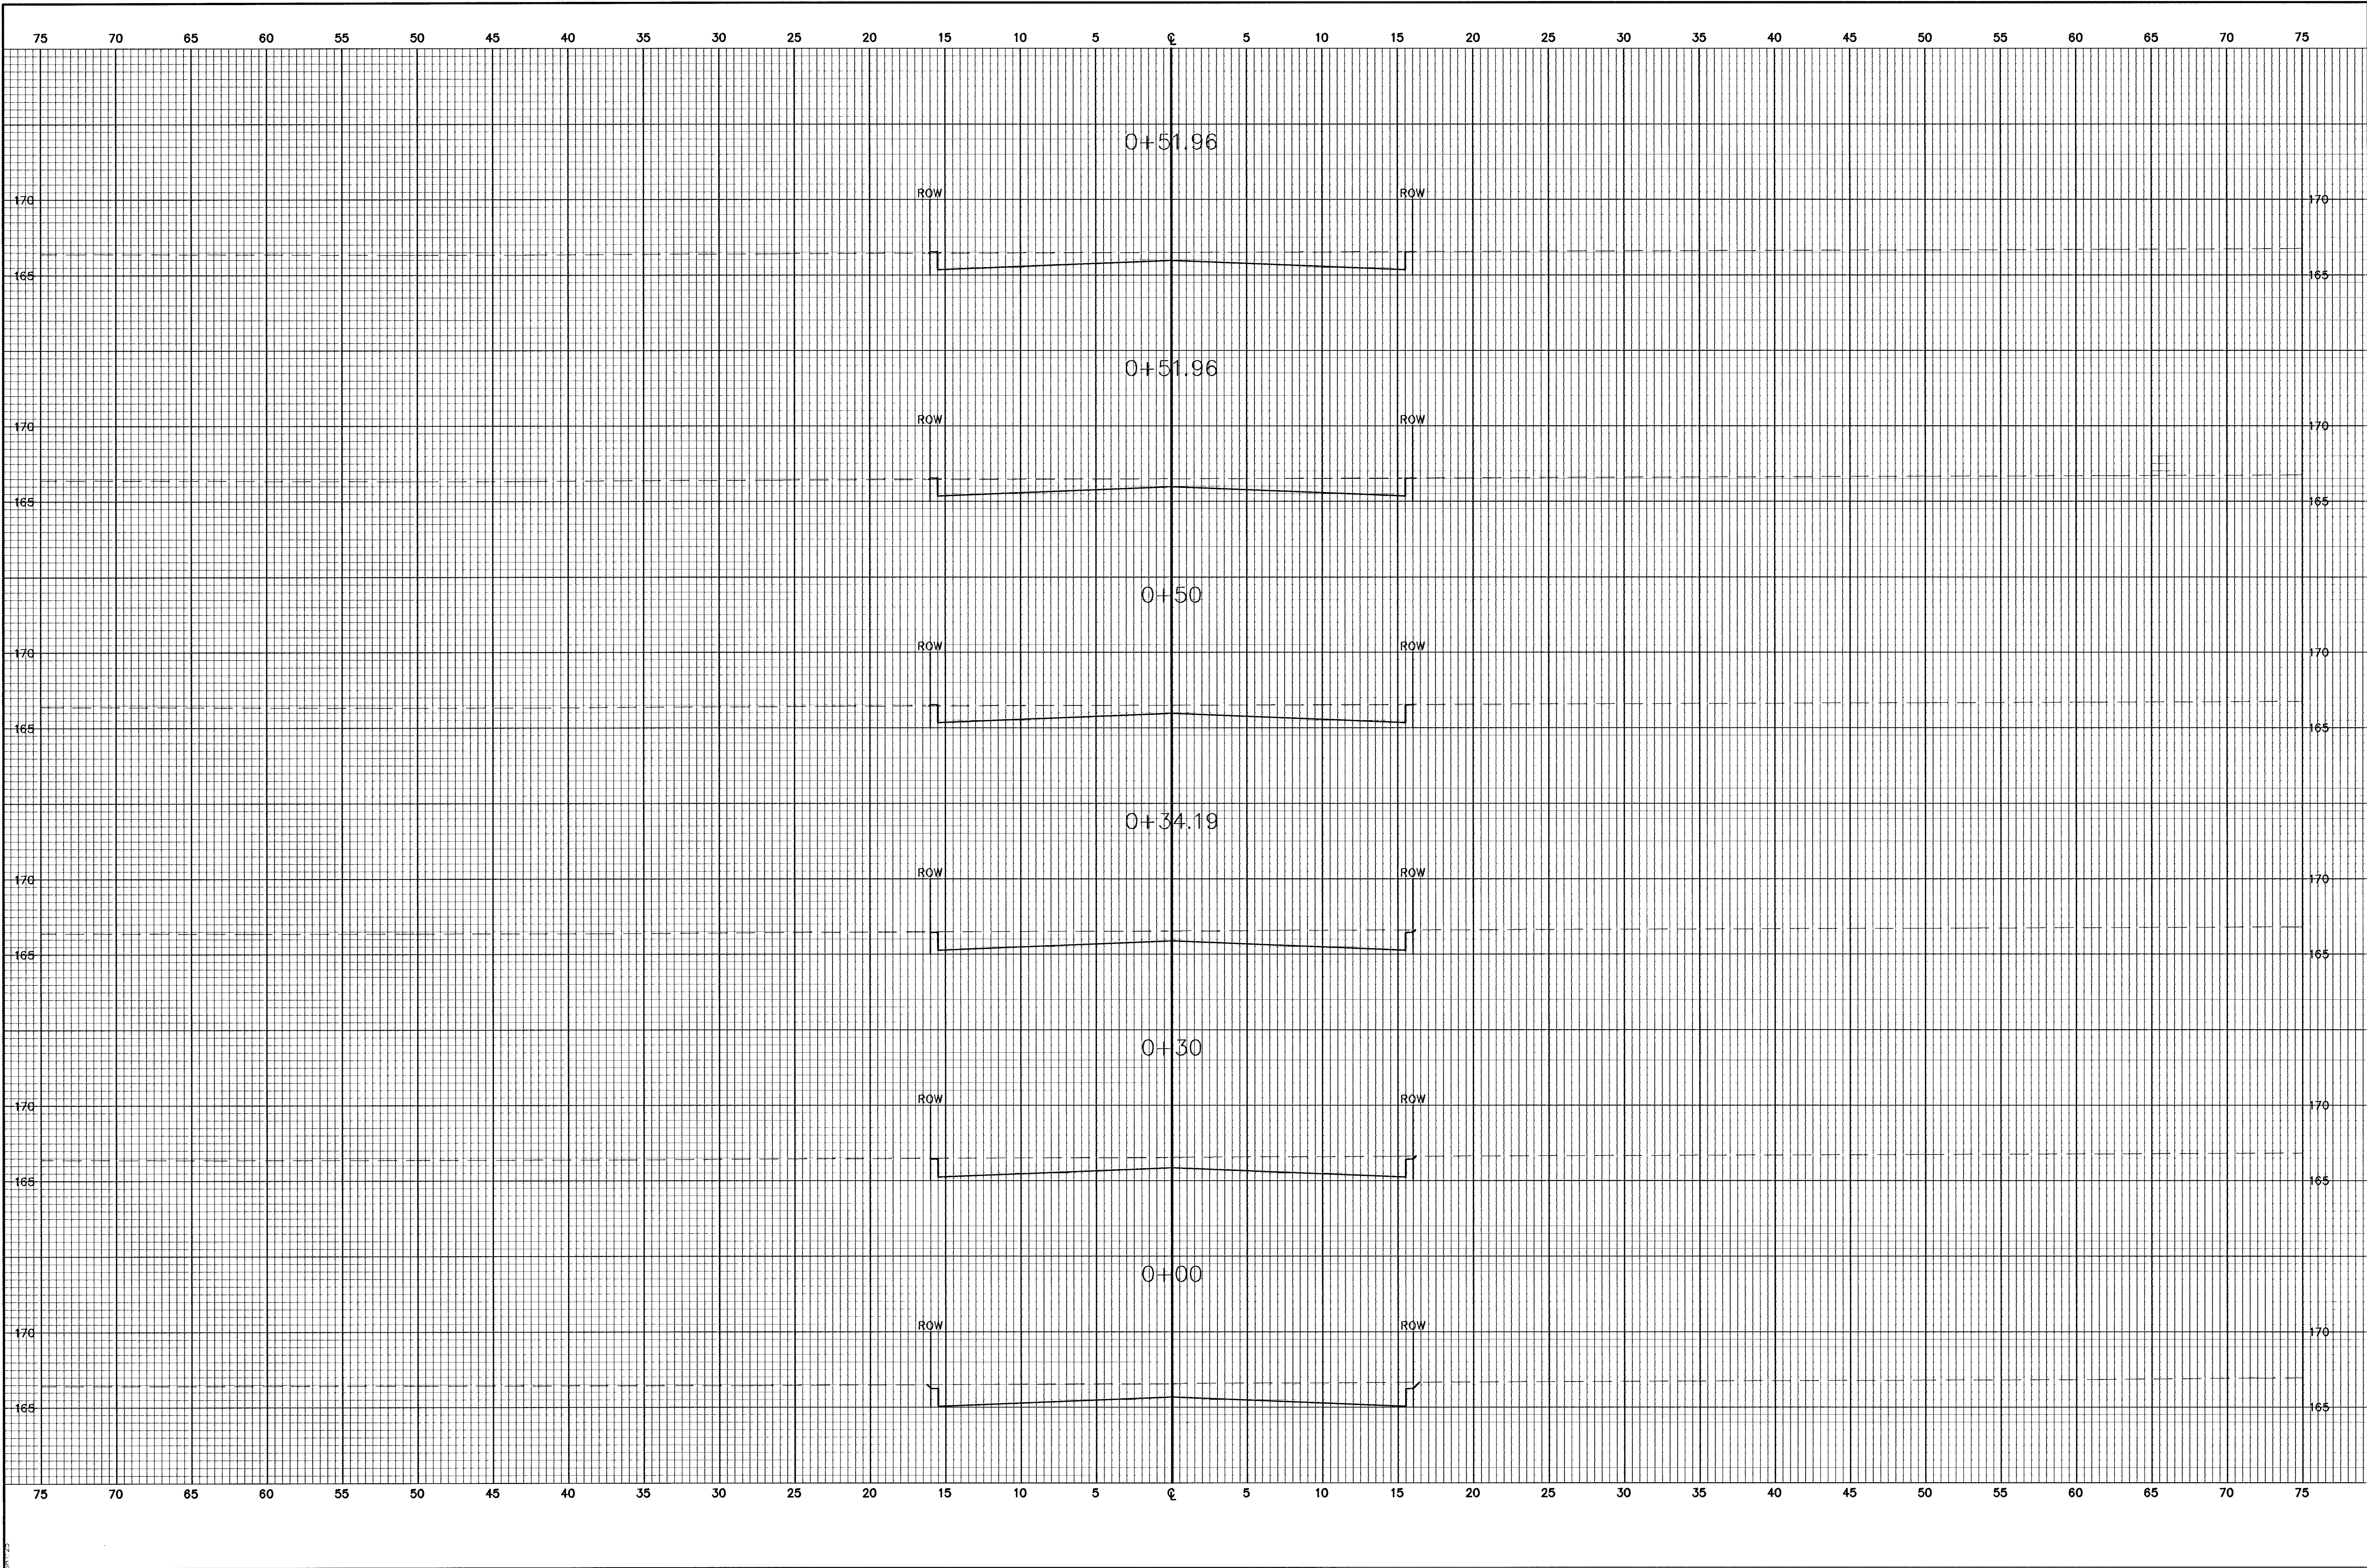

FINAL

Designed By: J. Ubert / B. Kulla
Drawn By: B. Kulla
Poe Job No.: 16568
Date: May 2001

Sheet
47 of 58

POE & ASSOCIATES OF KANSAS, INC.
CONSULTING ENGINEERS
5940 E. Central, Suite 200 ■ Wichita, KS 67208-4242
Phone 316/685-4114 ■ FAX 316/685-4444

THE LOCHS AT ABERDEEN
COWINGTON CT.
CROSS SECTIONS
CITY OF WICHITA, KANSAS
MICHAEL E. LINDBERGH, P.E. - CITY ENGINEER
C.O.W. Proj.# 472-53359 CCA# 765881

No.	Date	By	Approved	Revision
1				
2				
3				
4				