


G:\APPS\GCA\PI65686\Xsections.dwg Fri Jun 15 15:05:04 2001 Bernard Kulla - POE & ASSOCIATES OF KANSAS INC.

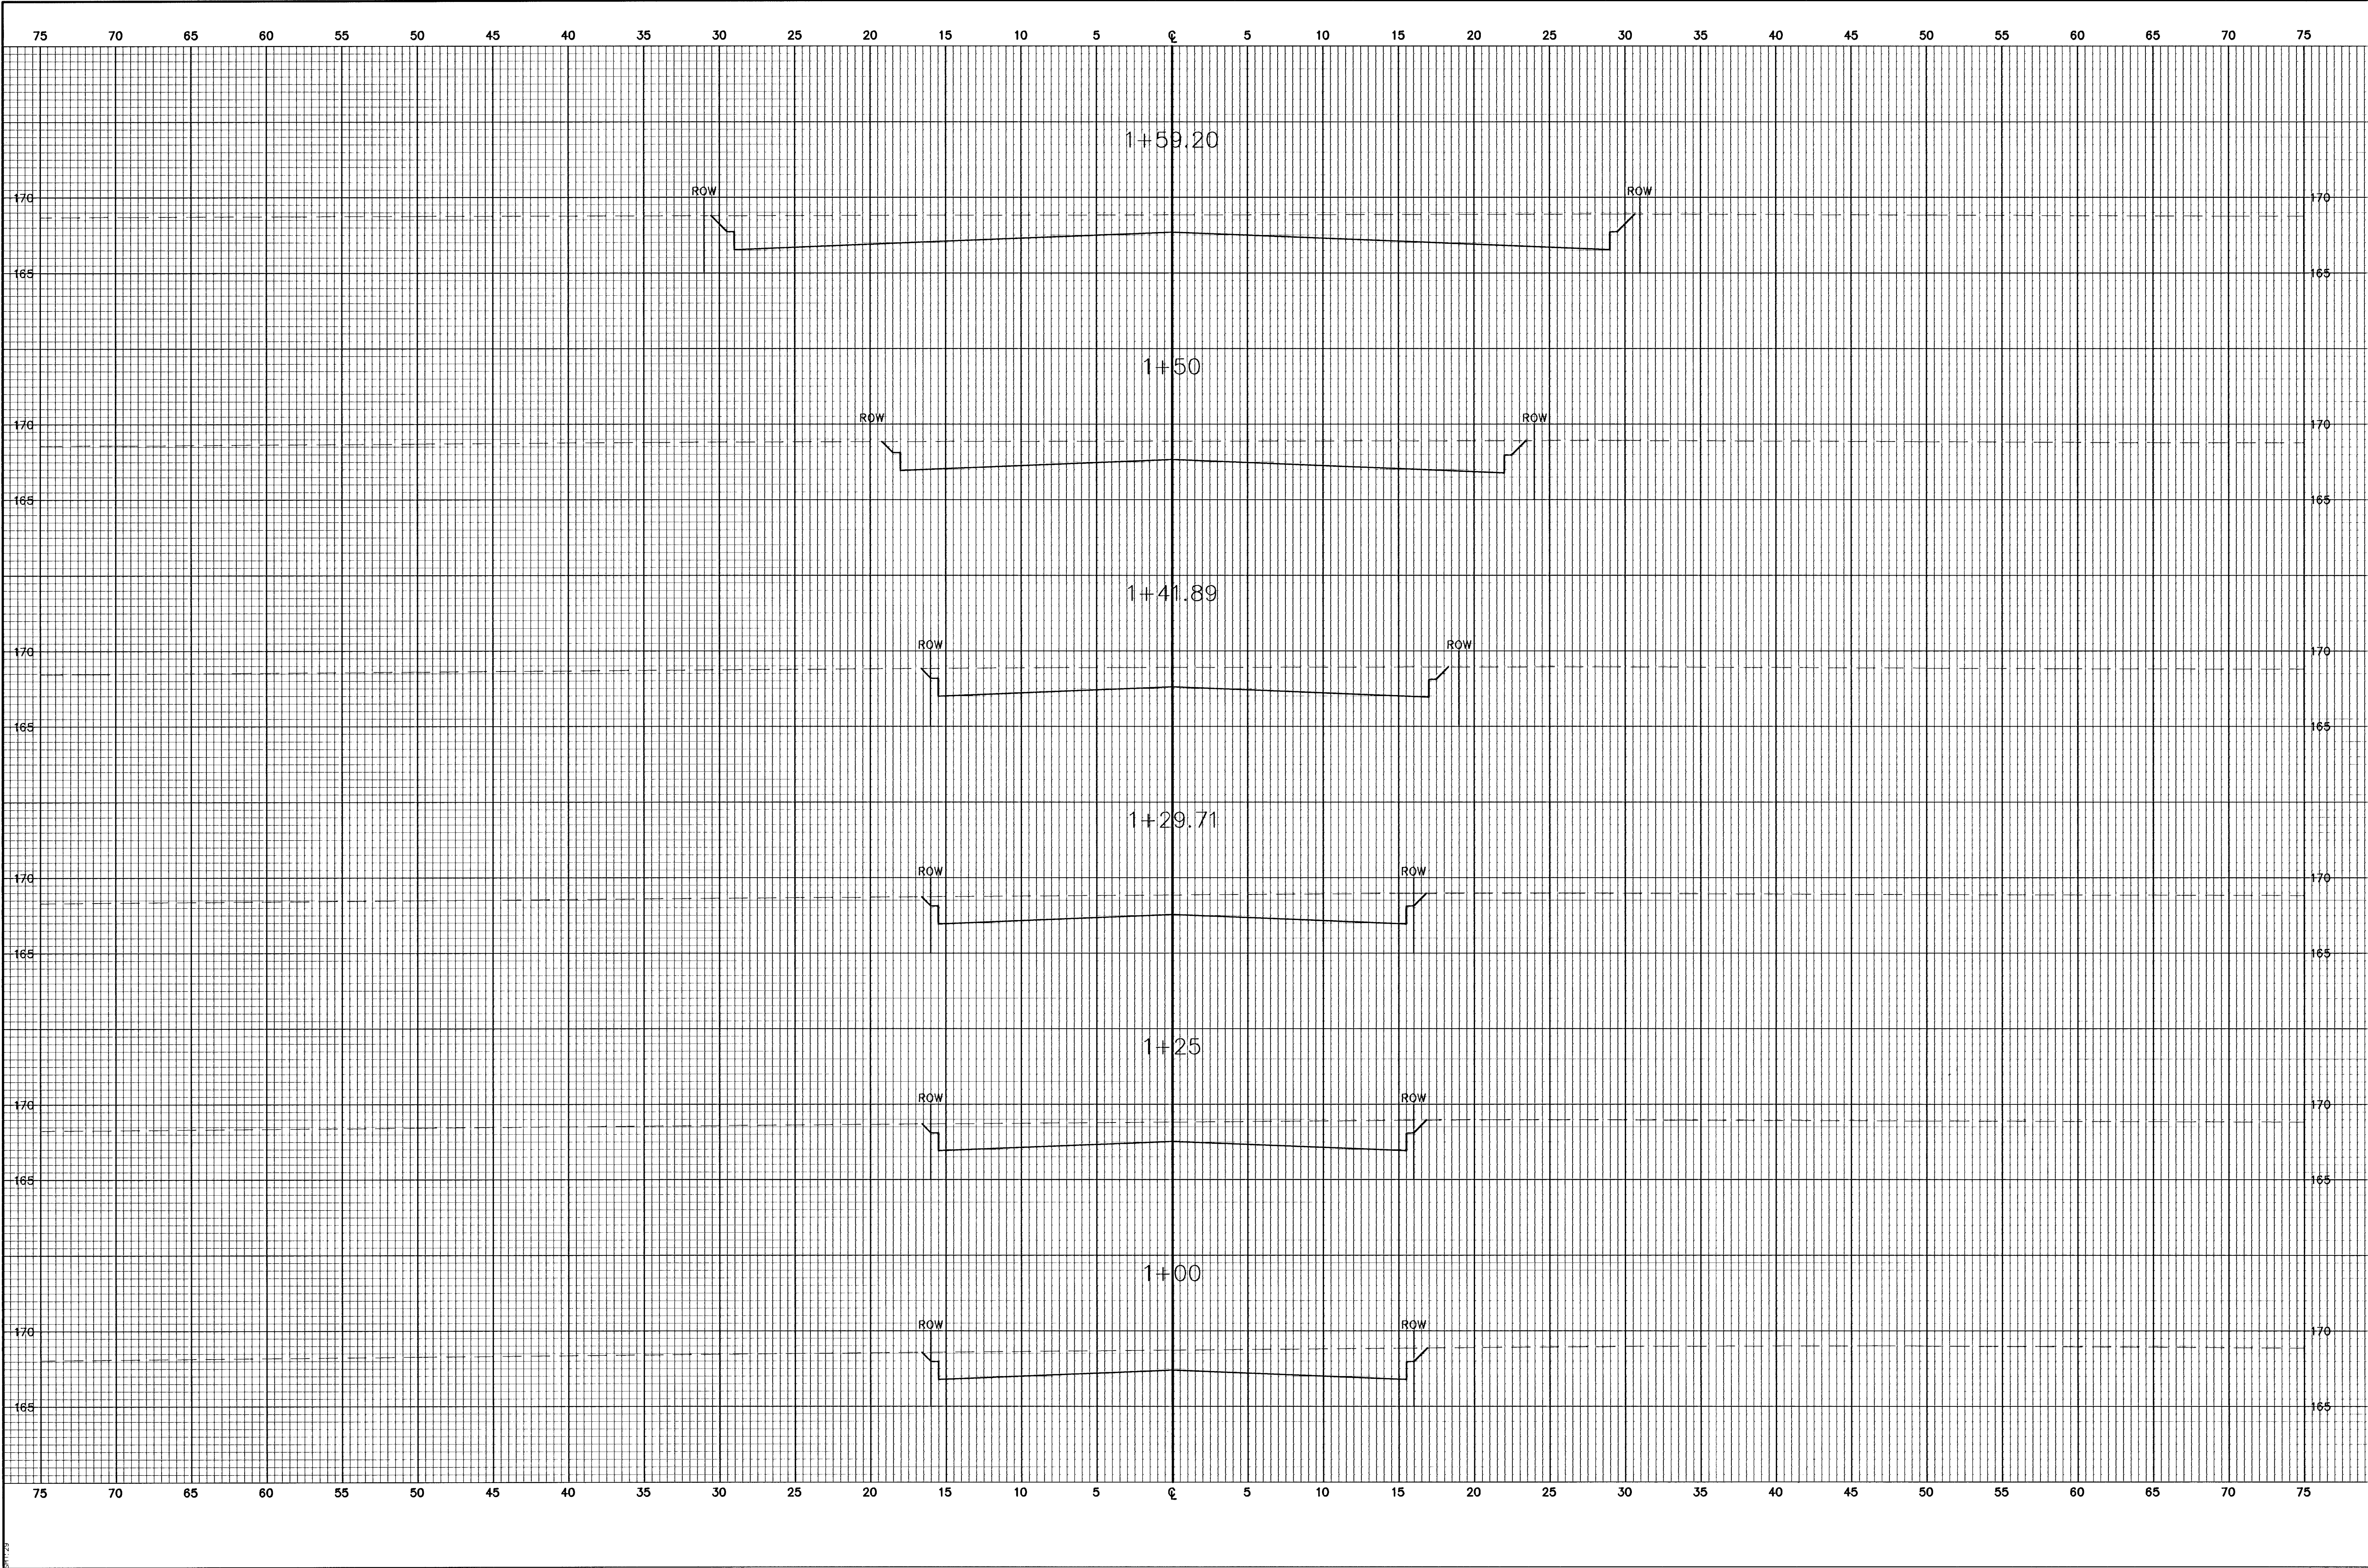

FINAL	Designed By: J. Ubert / B. Kulla		THE LOCHS AT ABERDEEN		No.    	Date	By	Approved	Revision
	Drawn By: B. Kulla		COVINGTON CT.						
	Poe Job No.: 16568		CROSS SECTIONS						
	Sheet		CITY OF WICHITA, KANSAS						
51 of 58		POE & ASSOCIATES OF KANSAS, INC.		MICHAEL E. LINDBAK, P.E., CITY ENGINEER					
		5940 E. Central, Suite 200 ■ Wichita, KS 67208-4242		C.O.M. Proj# 472-83399 O.C.A.# 765861					
		Phone 316/685-4114 ■ FAX 316/685-4444							