


G:\APPS\DATA\16560\sect10ns.dwg Fri Jun 15 15:05:29 2001 Bernard Kulla - P&E & ASSOCIATES OF KANSAS INC.

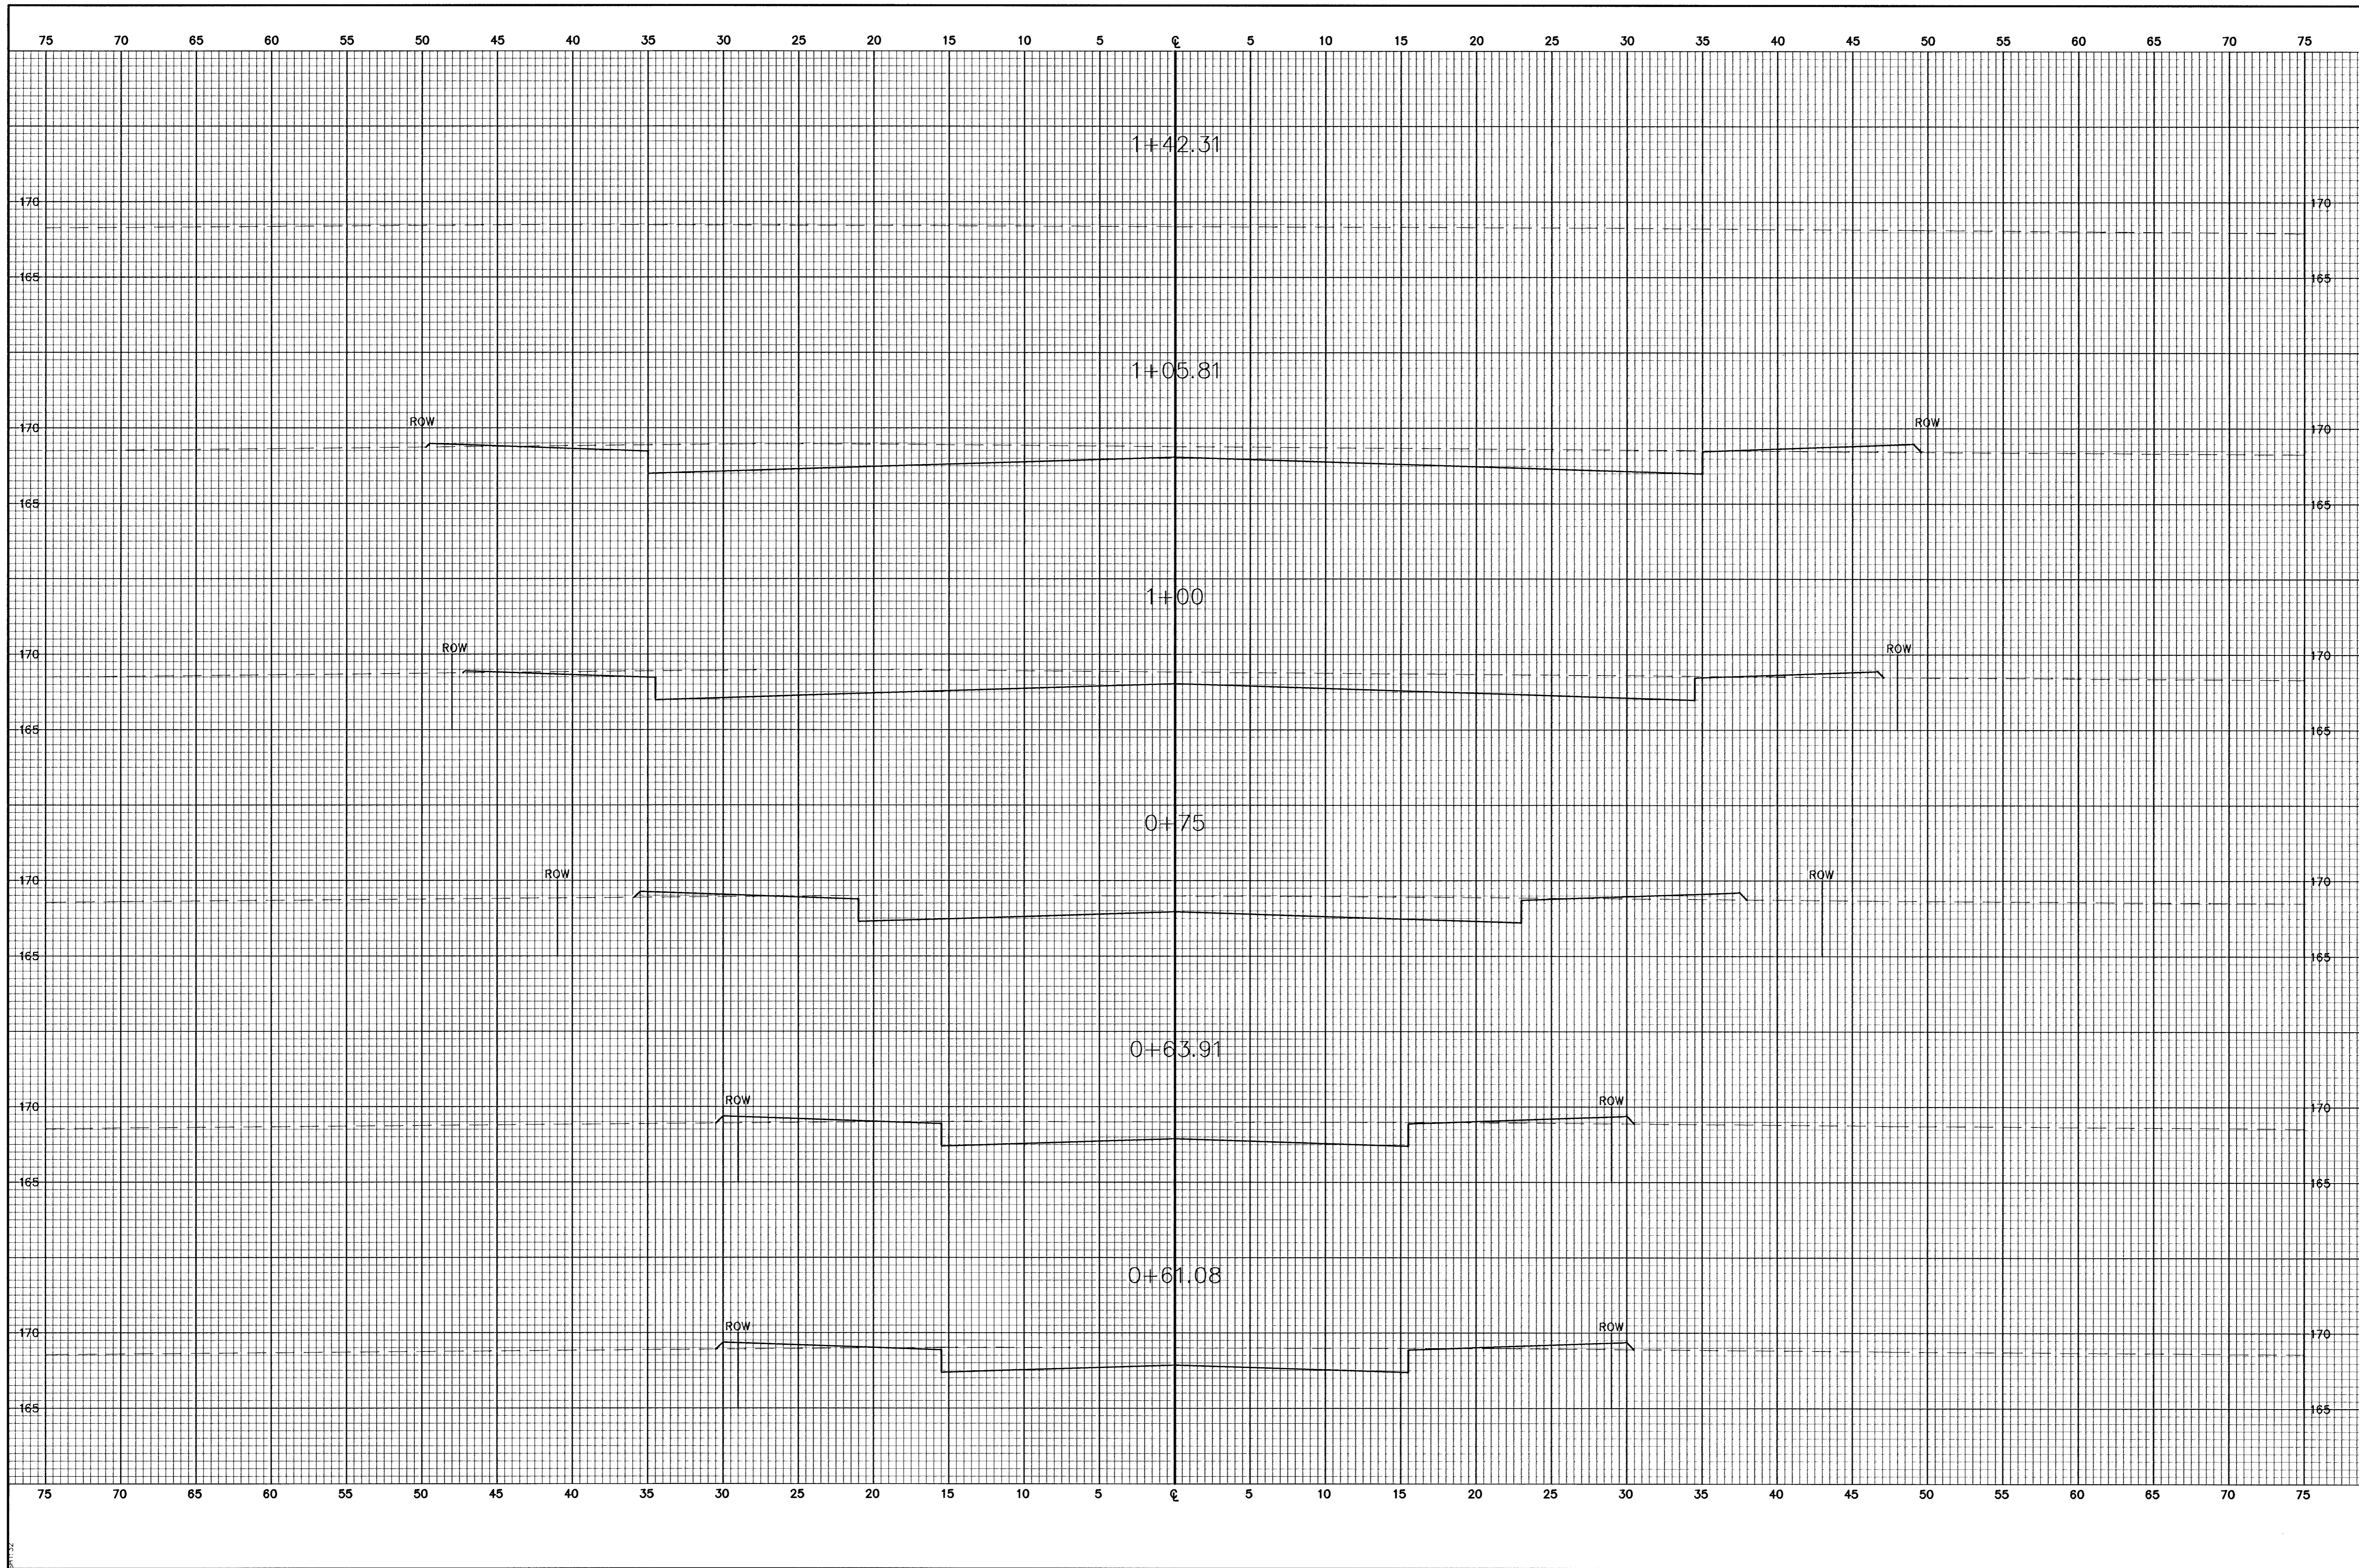

No.	Date	By	Approved	Revision
△				
△				
△				
△				

THE LOCHS AT ABERDEEN
 COWINGTON CT.
 CROSS SECTIONS
CITY OF WICHITA, KANSAS
 MICHAEL E. LINDBLAK, P.E. - CITY ENGINEER
 C.O.W. Proj# 472-83359 O.C.A.# 765681

POE & ASSOCIATES OF KANSAS, INC.
CONSULTING ENGINEERS
 5940 E Central, Suite 200 • Wichita, KS 67208-4242
 Phone 316/685-4114 • FAX 316/685-4444

FINAL
 Designed By: J. Ubert / B. Kulla
 Drawn By: B. Kulla
 P&E Job No.: 16568
 Date: May 2001

Sheet
 54 of 58