
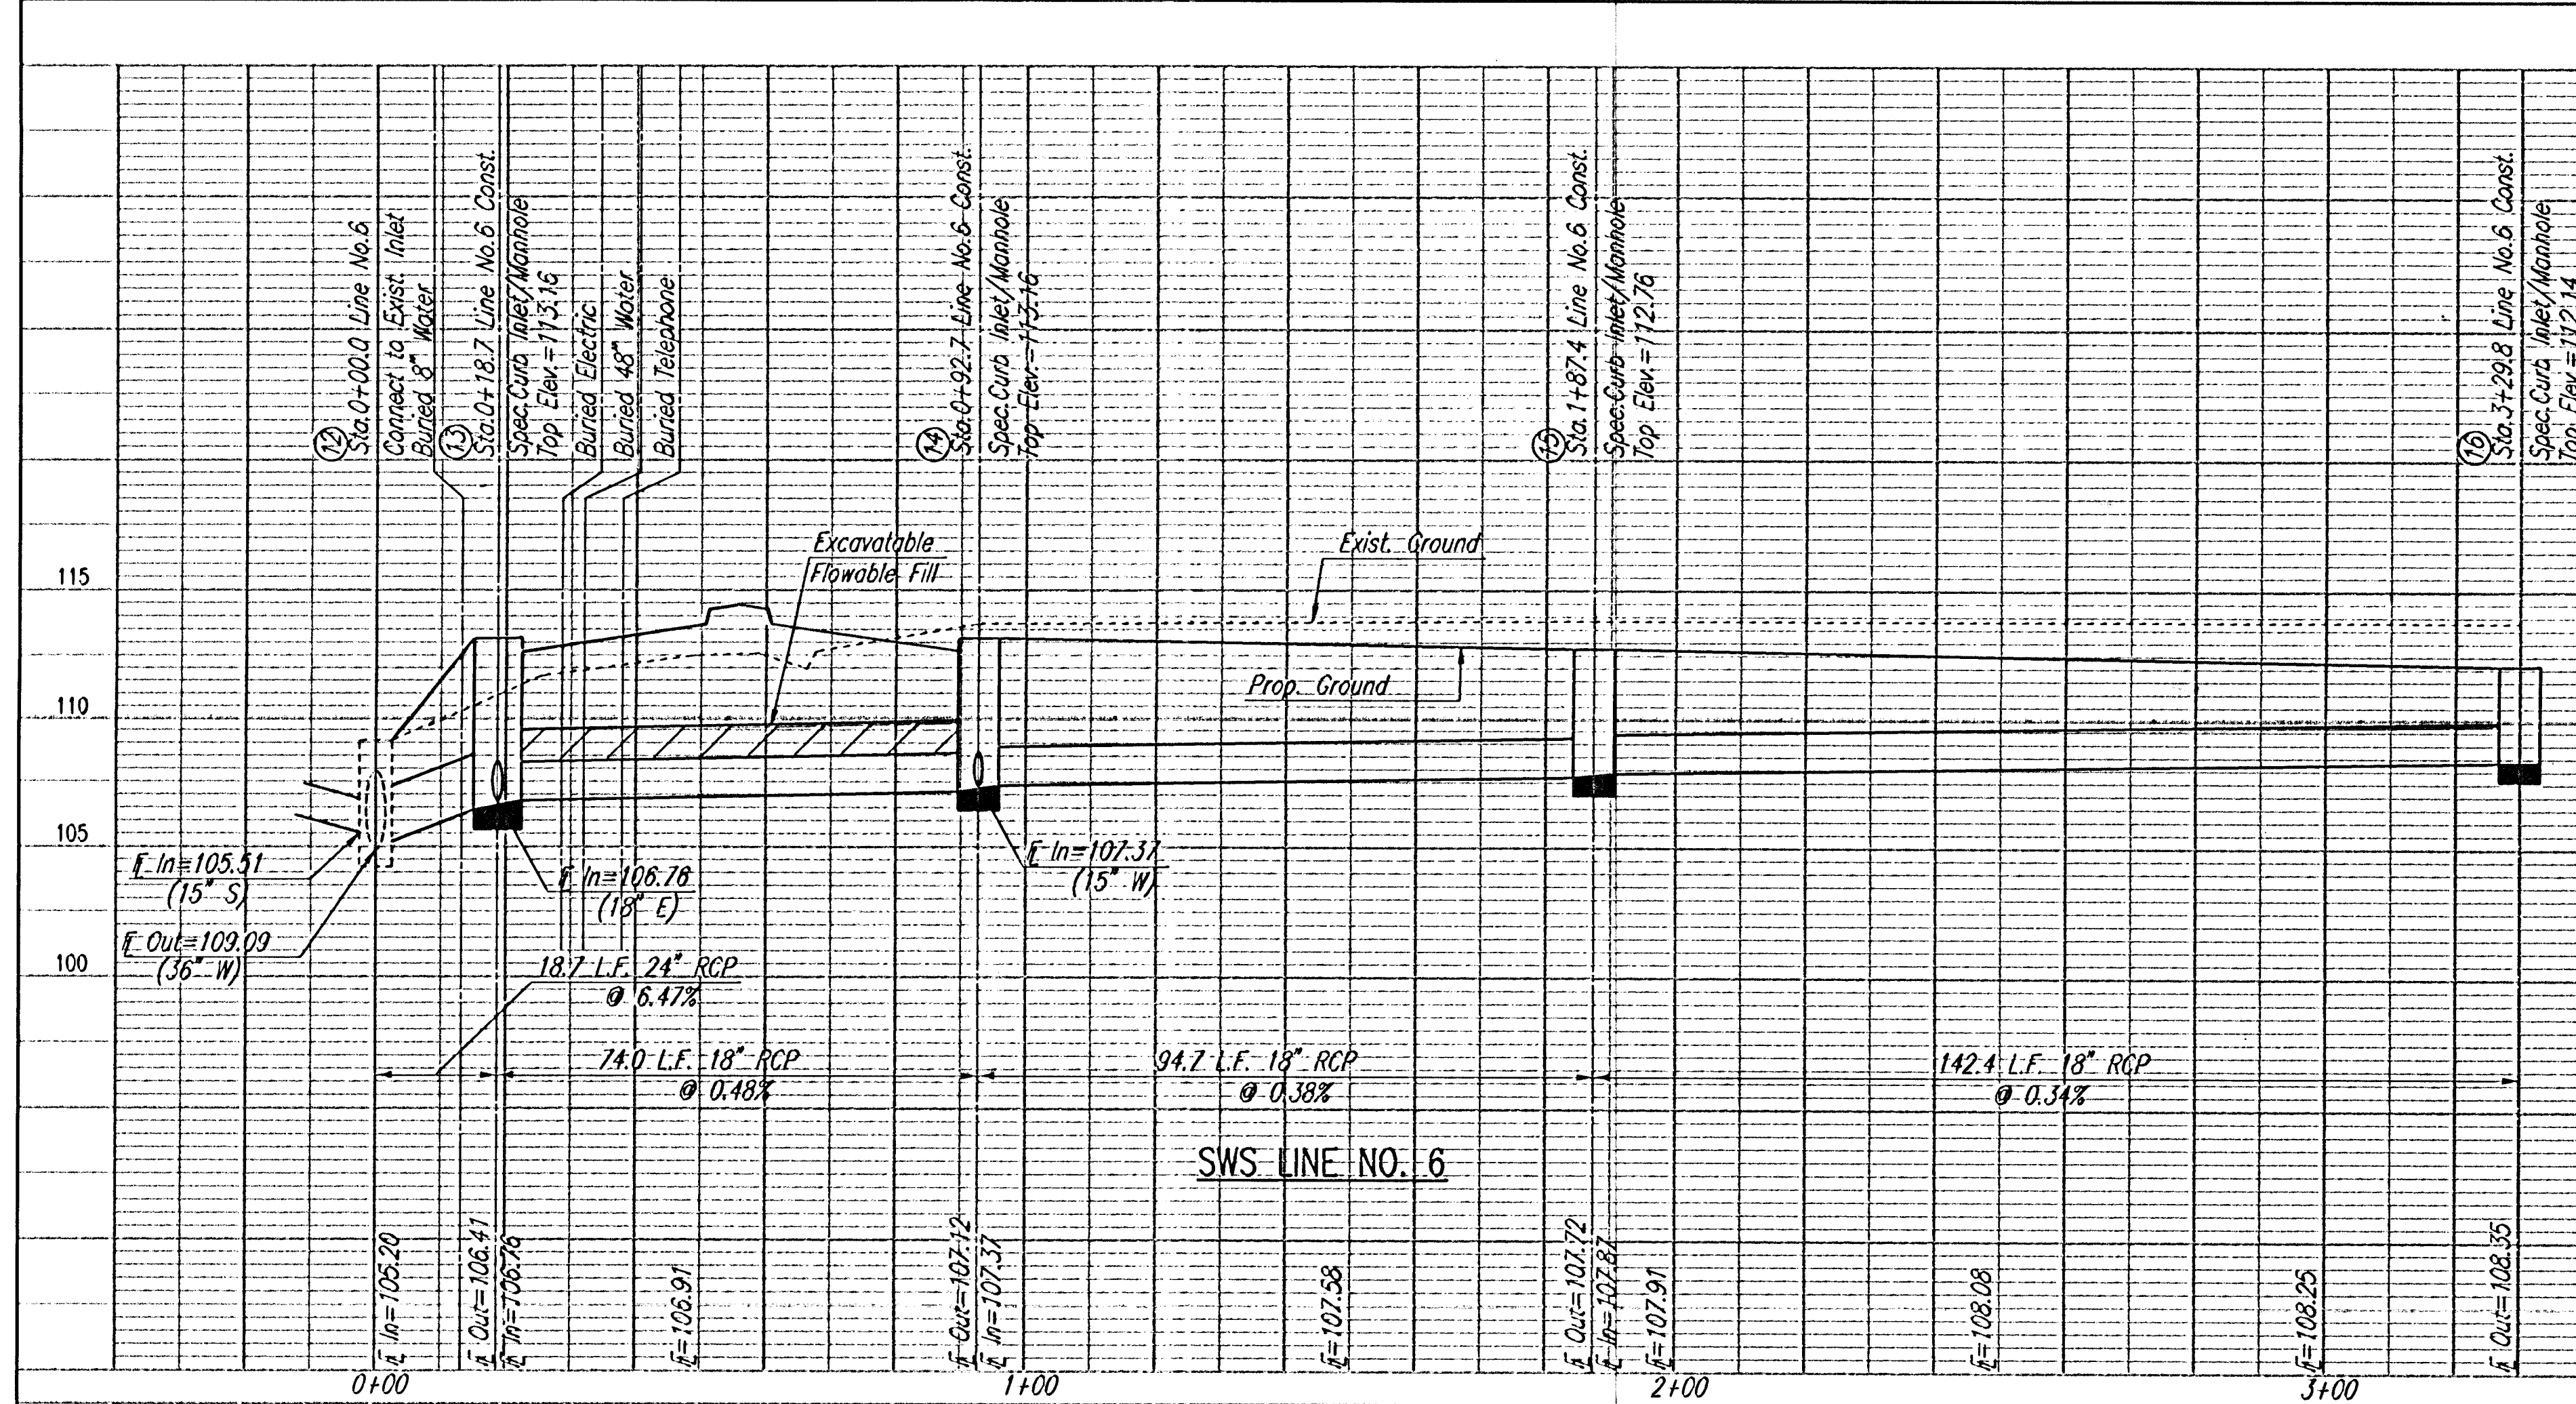


DSNR: BIR OPER. DEP. SCALE: 1"=20.00'
C:\1589159773\000\Profile 06-04-2001 08:21:20 am

PROFILE	SURVEYED	BY	DATE
NOTE BOOK	PLOTTED		
NO.	GRADES CHECKED		
	B.M.s. NOTED		
	STRUCTURE NOTES CHKD		

PLAN	SURVEYED	BY	DATE
NOTE BOOK	PLOTTED		
NO.	ALIGNMENT CHECKED		
	RT. OF WAY CHECKED		

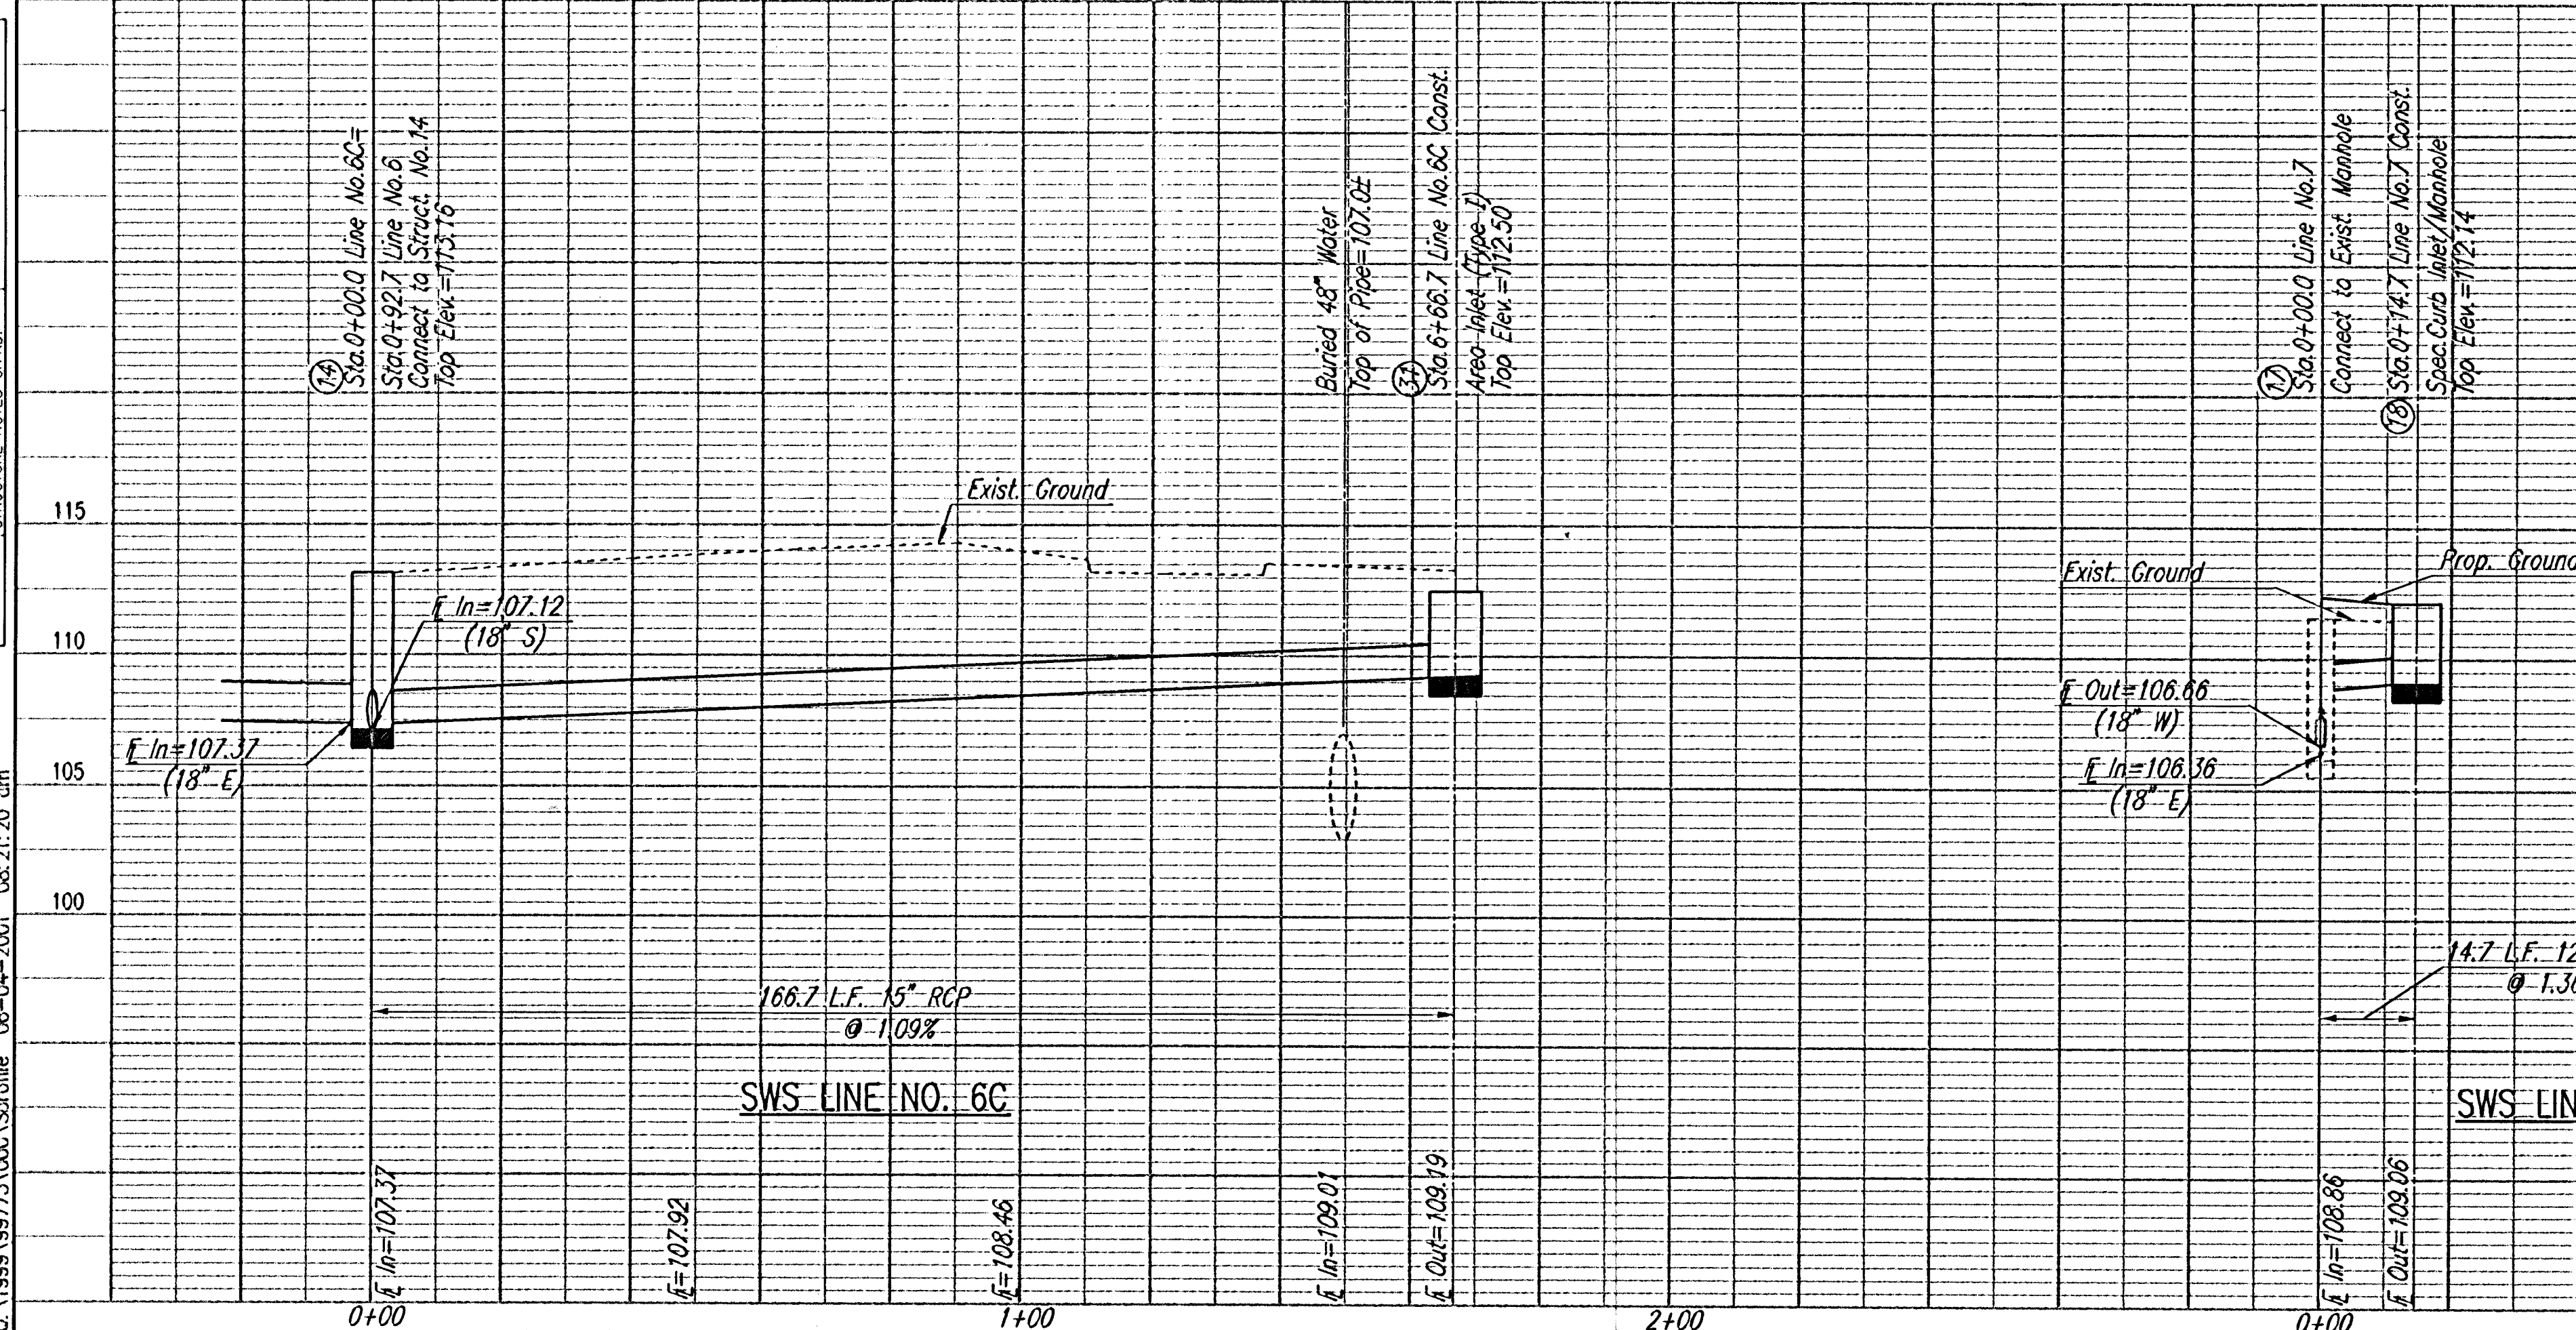

MUSEUM DISTRICT
STORM WATER SEWER LINES #6-#7