


PROFILE		BY	DATE
NOTE BOOK	SURVED		
NO.	PLOTTED		
	GRADE'S CHECKED		
	B.M.'s NOTED		

DSNR: BER OPER: DEP SCALE: 1=20.00
Q:\1999\99773\000\Sorotile 06-04-2001

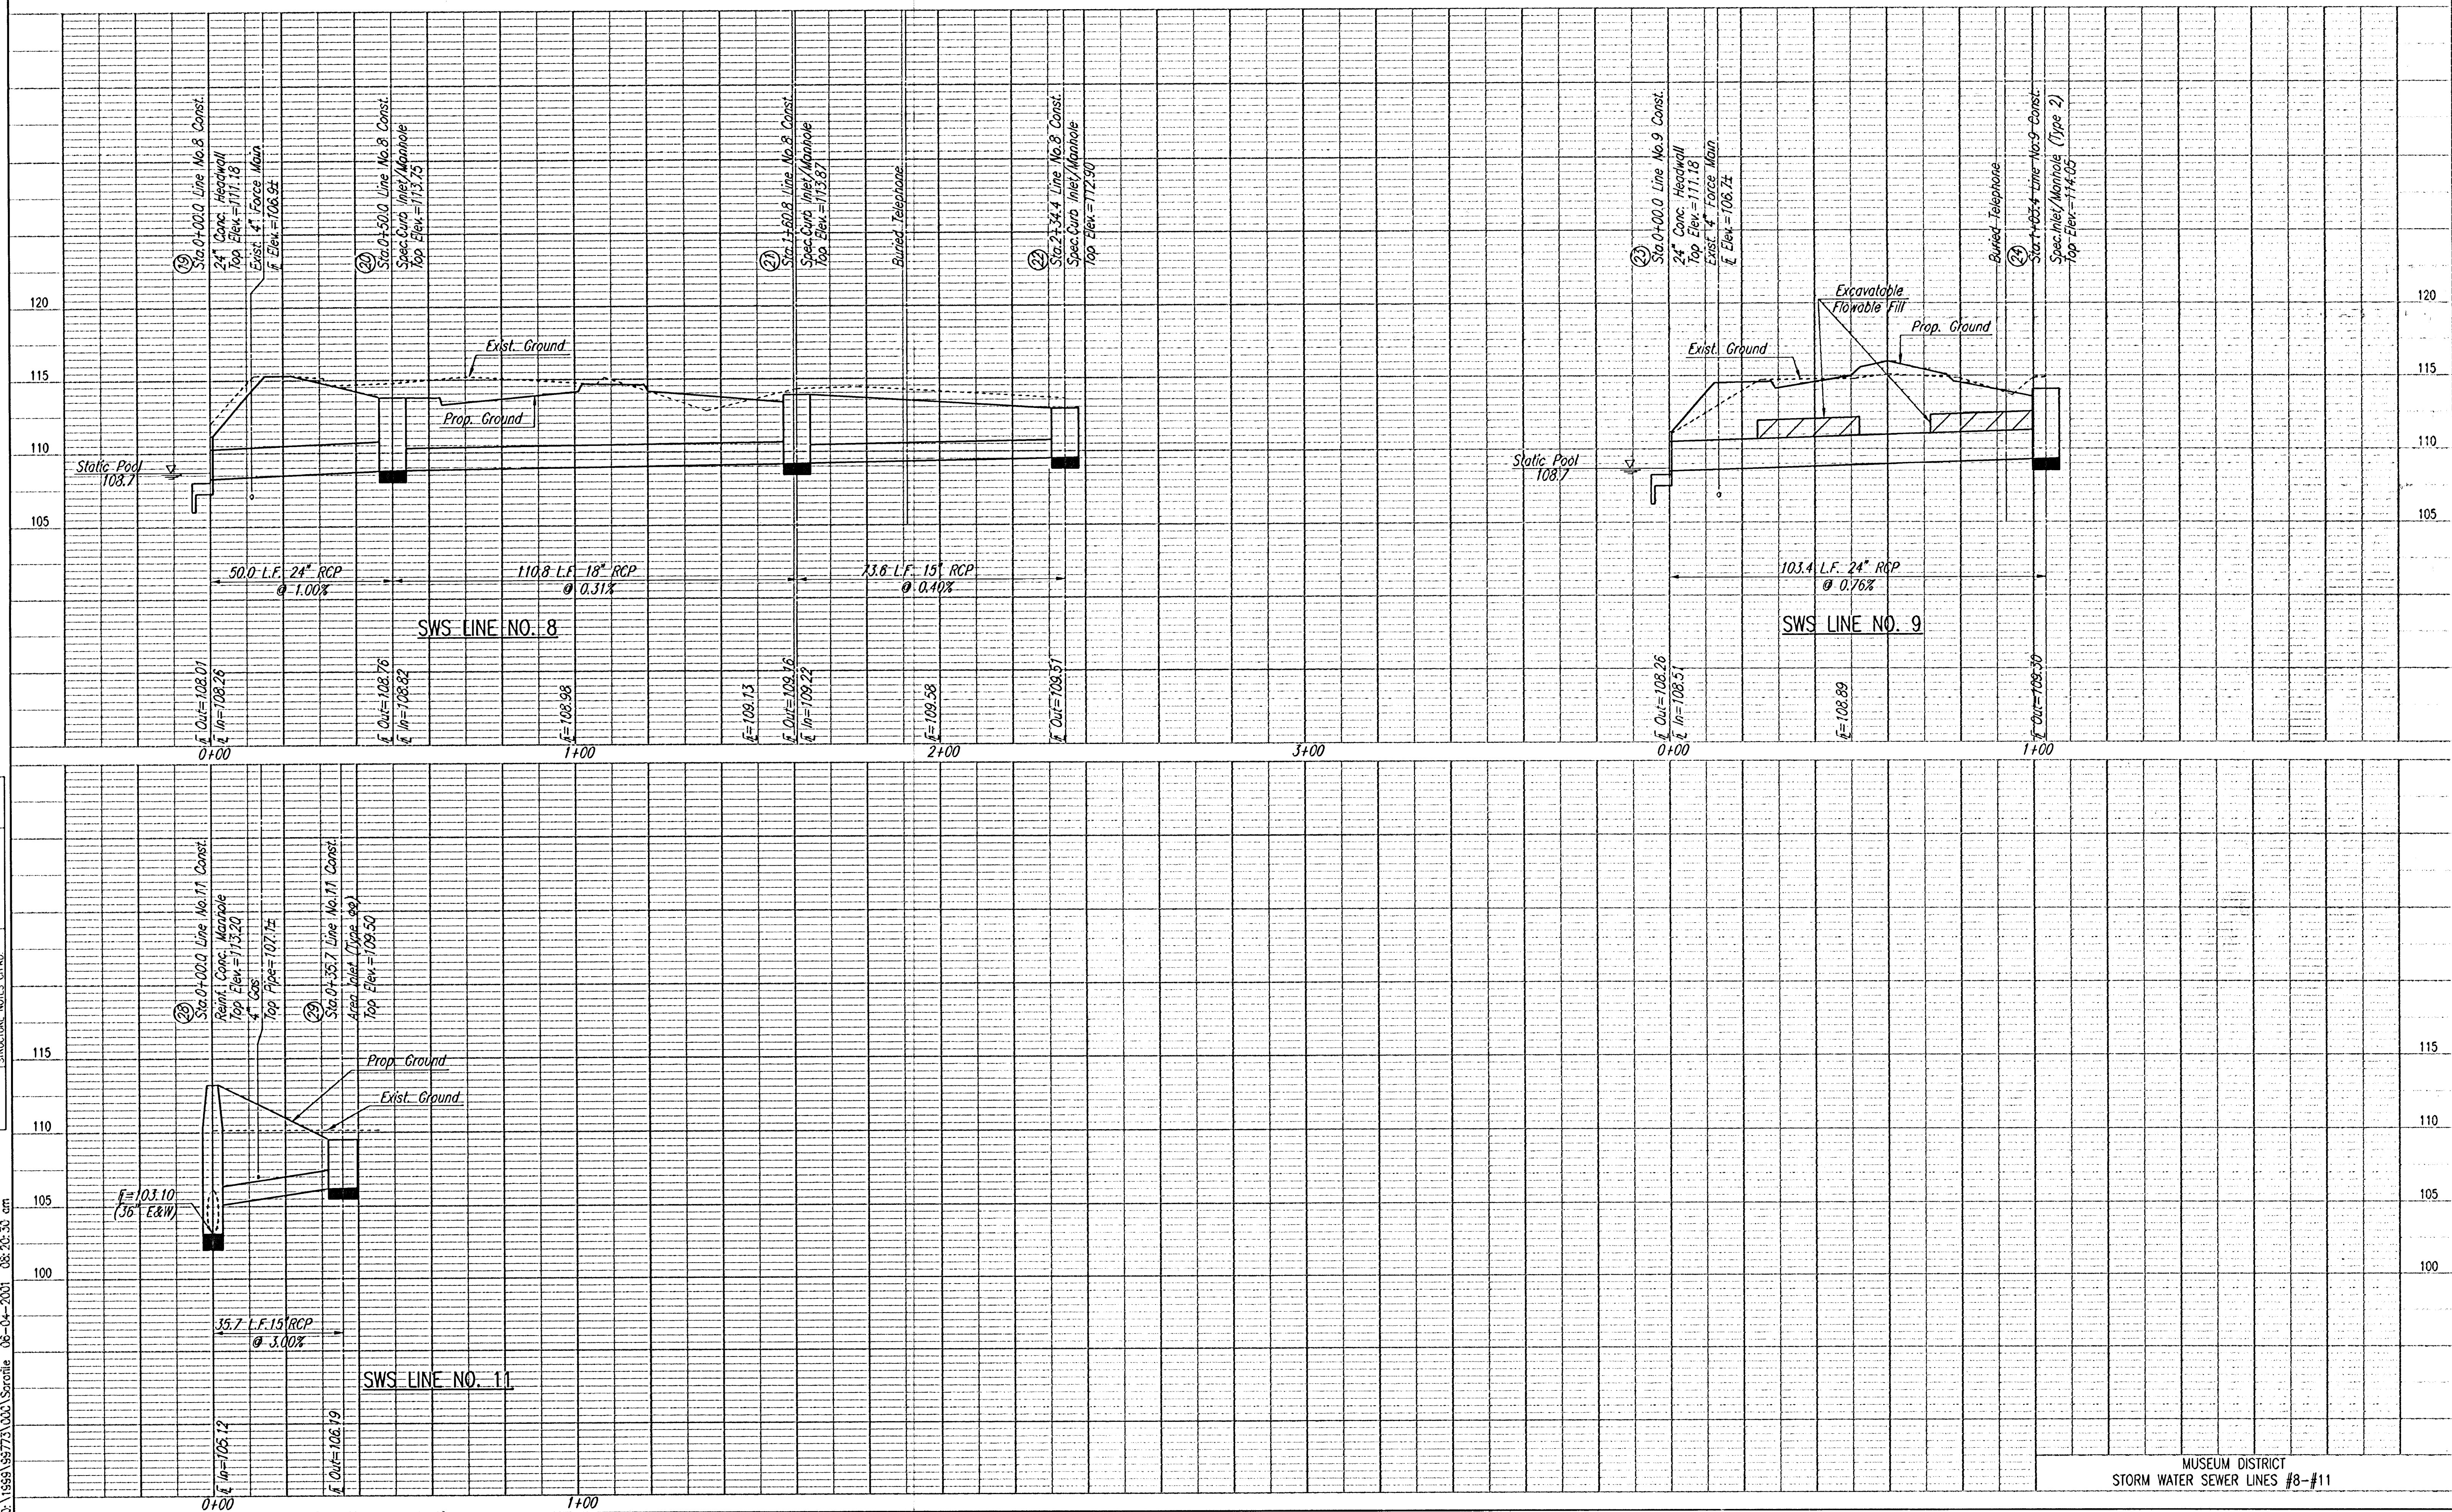

MUSEUM DISTRICT
STORM WATER SEWER LINES #8-#11