


PLAN			
NOTE BOOK	SURVEYED		BY
NO.	PLOTTED		DATE
	ALIGNMENT CHECKED		
	RT OF WAY CHECKED		

DSNR: BER OPER: DEP SCALE: 1=20.00
Q: 1999/99773\000\HARDSCAPE3 06-01-2001 03:01:59 pm

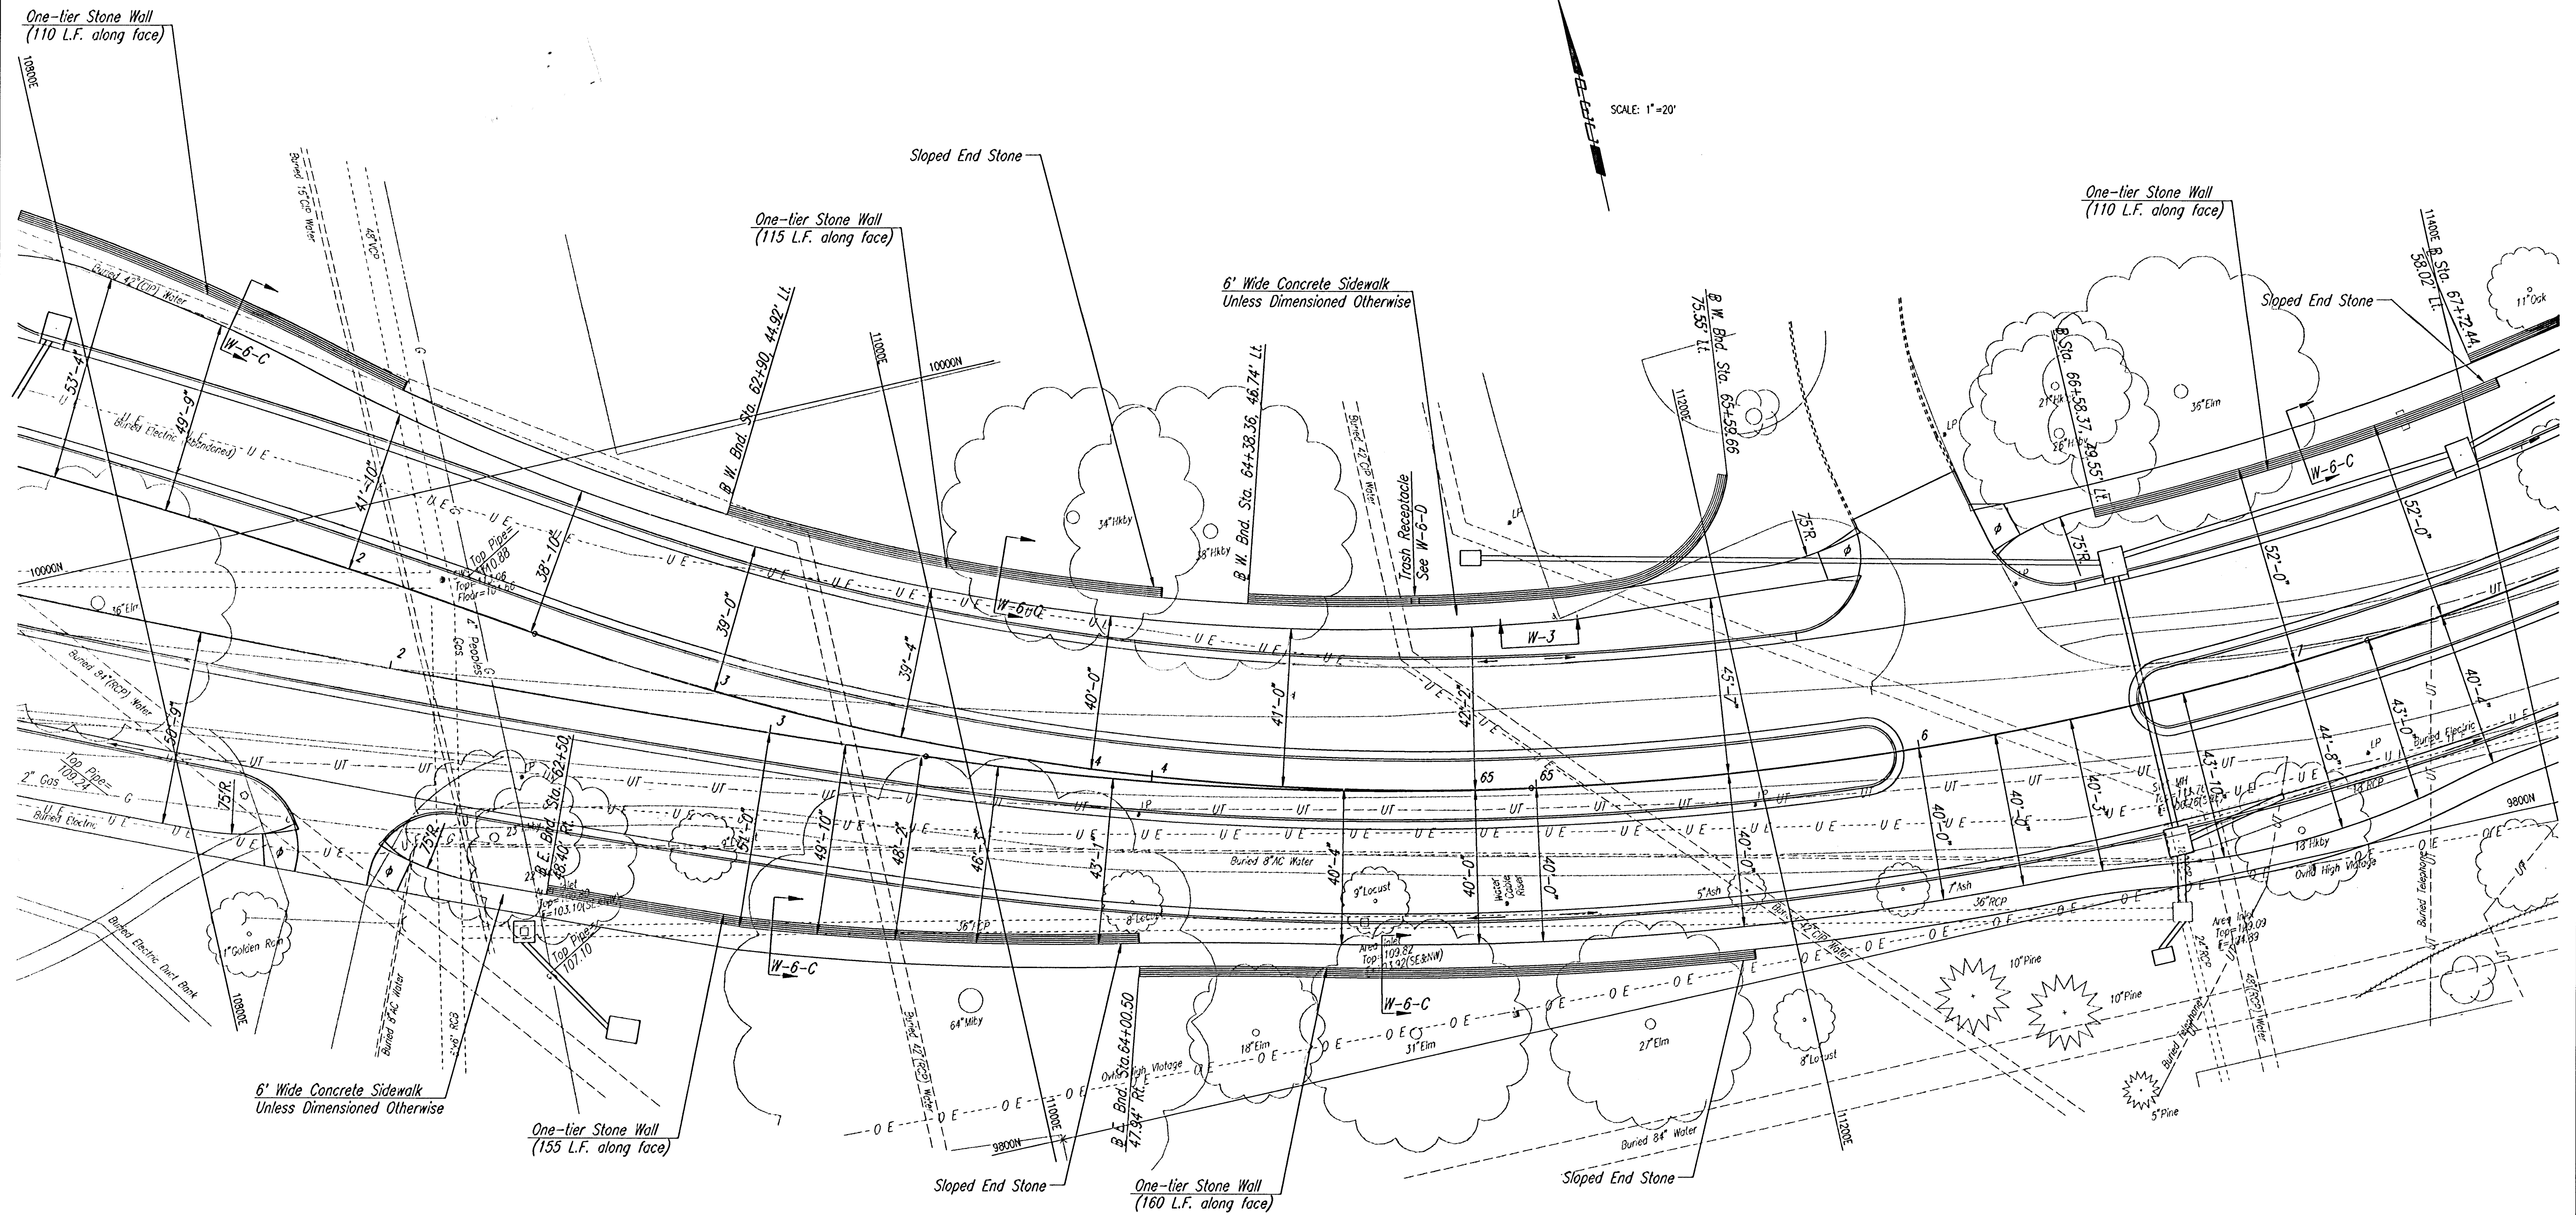

						MUSEUM DISTRICT ROADWAY AND PEDESTRIAN IMPROVEMENTS WICHITA, KANSAS				
						HARDSCAPE PLAN				
REV.	DATE	DESCRIPTION				PROJECT NO.				SHEET H-3