


PLAN	SURVEYED	BY	DATE
NOTE BOOK NO.	PLOTTED ALIGNMENT CHECKED PT. OF WAY CHECKED		

OSNR: BER OPER: DEP SCALE: 1=20.00
Q: 1999\99773\000\HARDSCAPE5 06-01-2001 03:01:13 pm

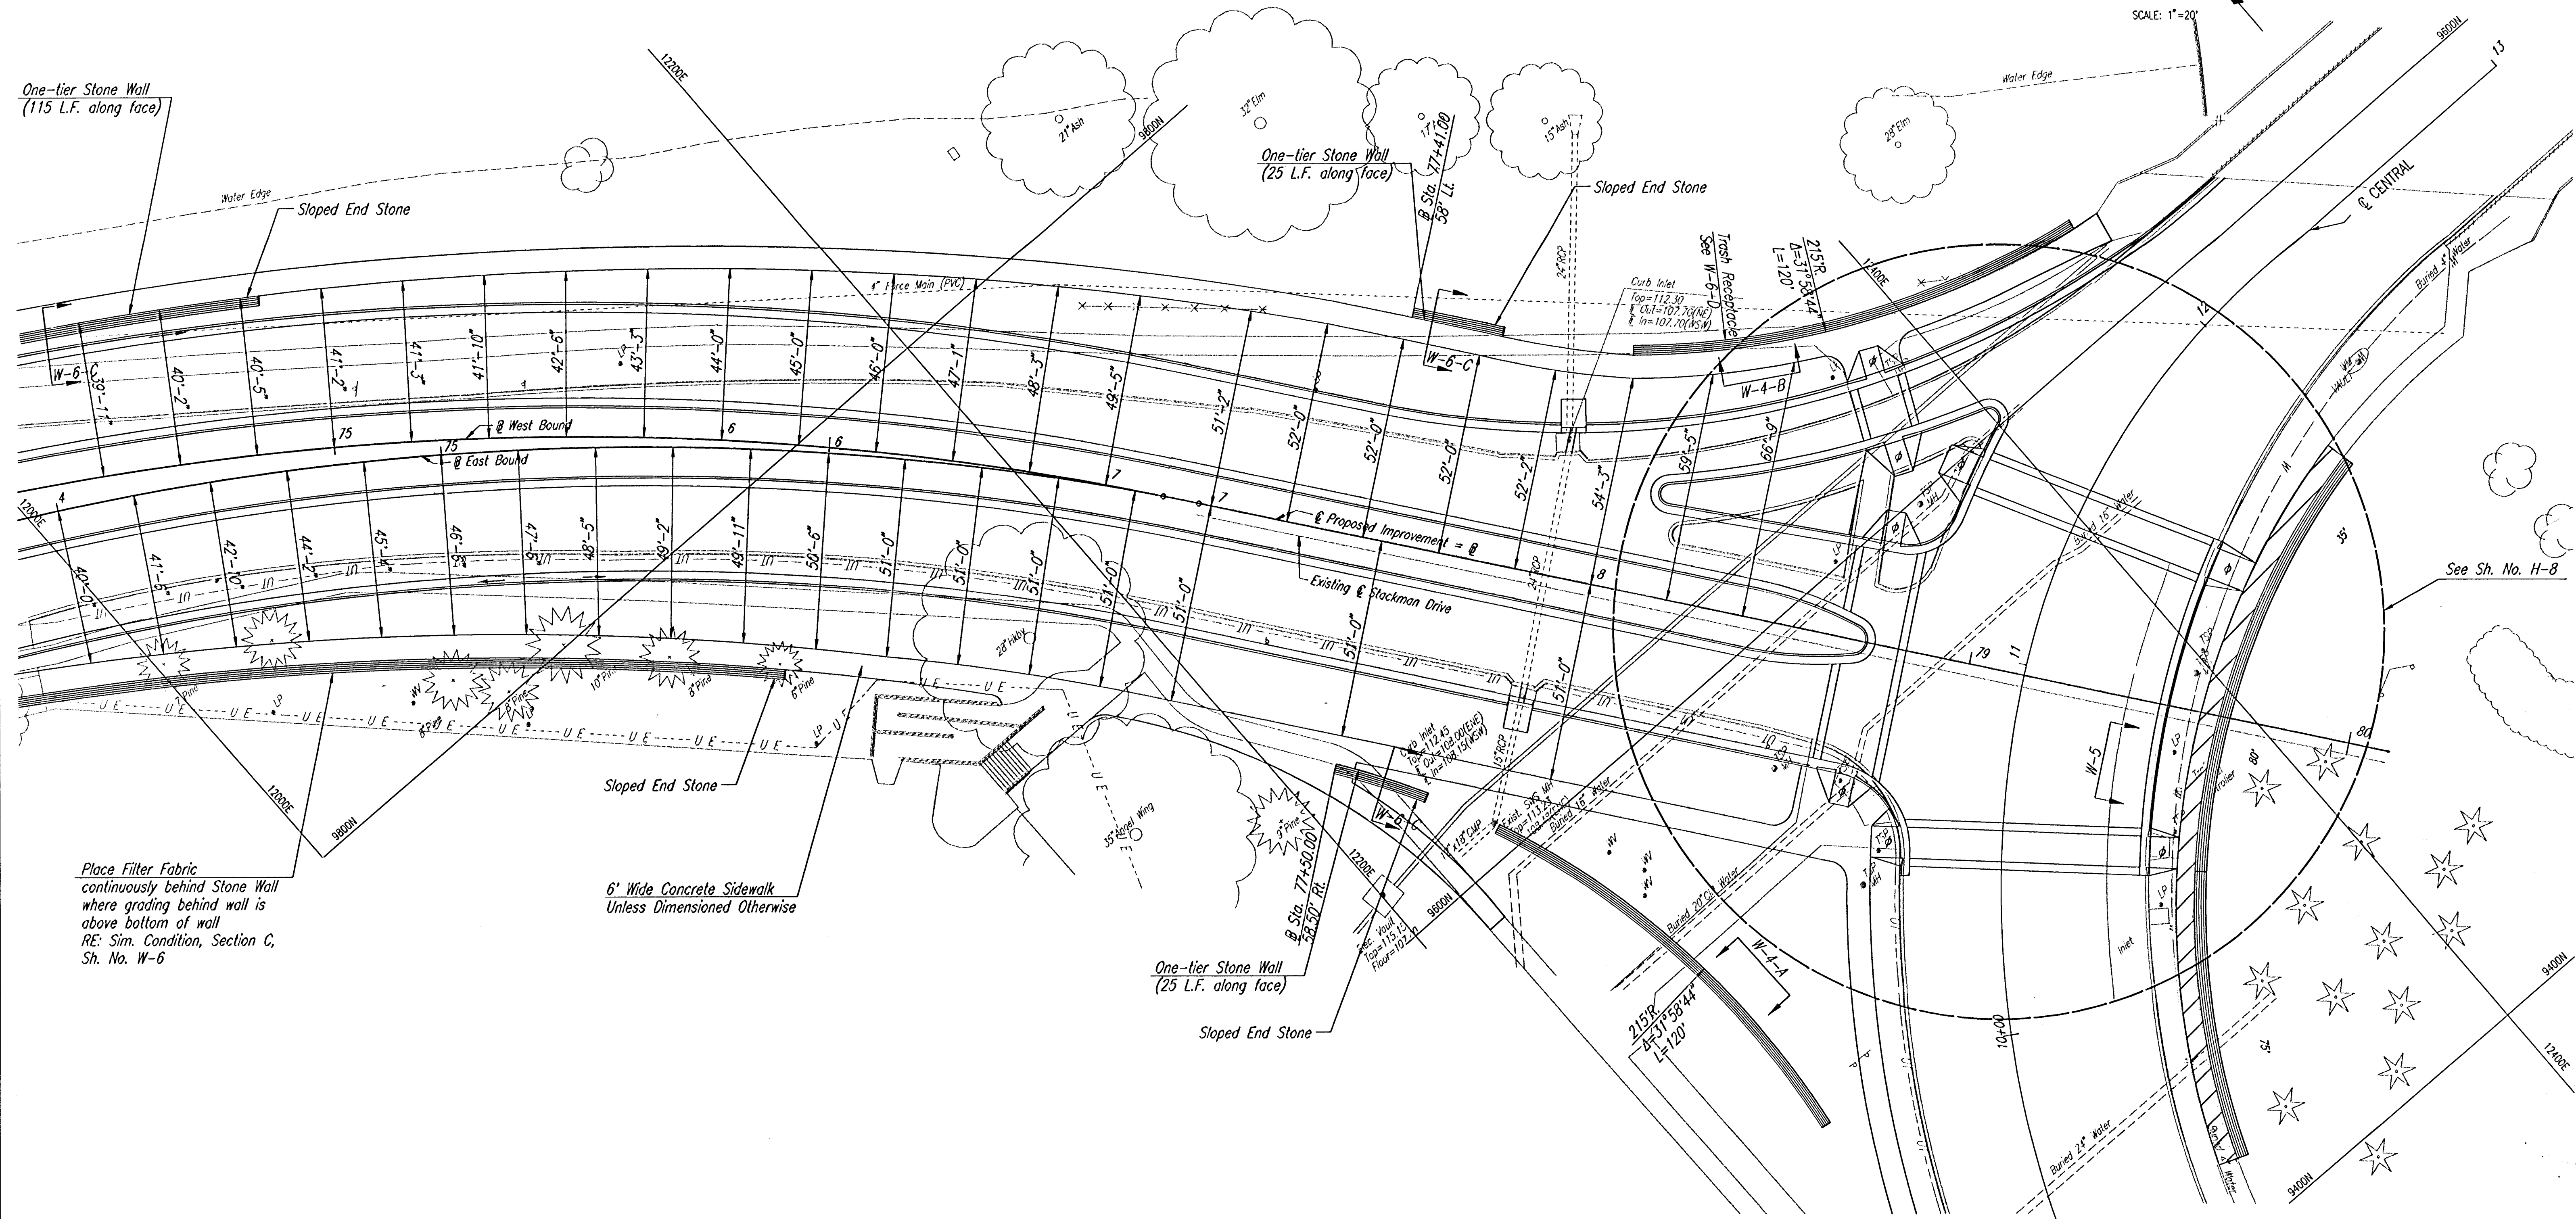

Ø CONST. WHEELCHAIR RAMP, SEE SH. NO. H-6

					MUSEUM DISTRICT ROADWAY AND PEDESTRIAN IMPROVEMENTS WICHITA, KANSAS			
					HARDSCAPE PLAN			
REV.	DATE	DESCRIPTION			PROJECT NO.			SHEET H-