


FEDERAL ROAD NO.	STATE	PROJECT NO.	FISCAL YEAR	SHEET NO.	TOTAL SHEETS
7	KANSAS	70	19	515	

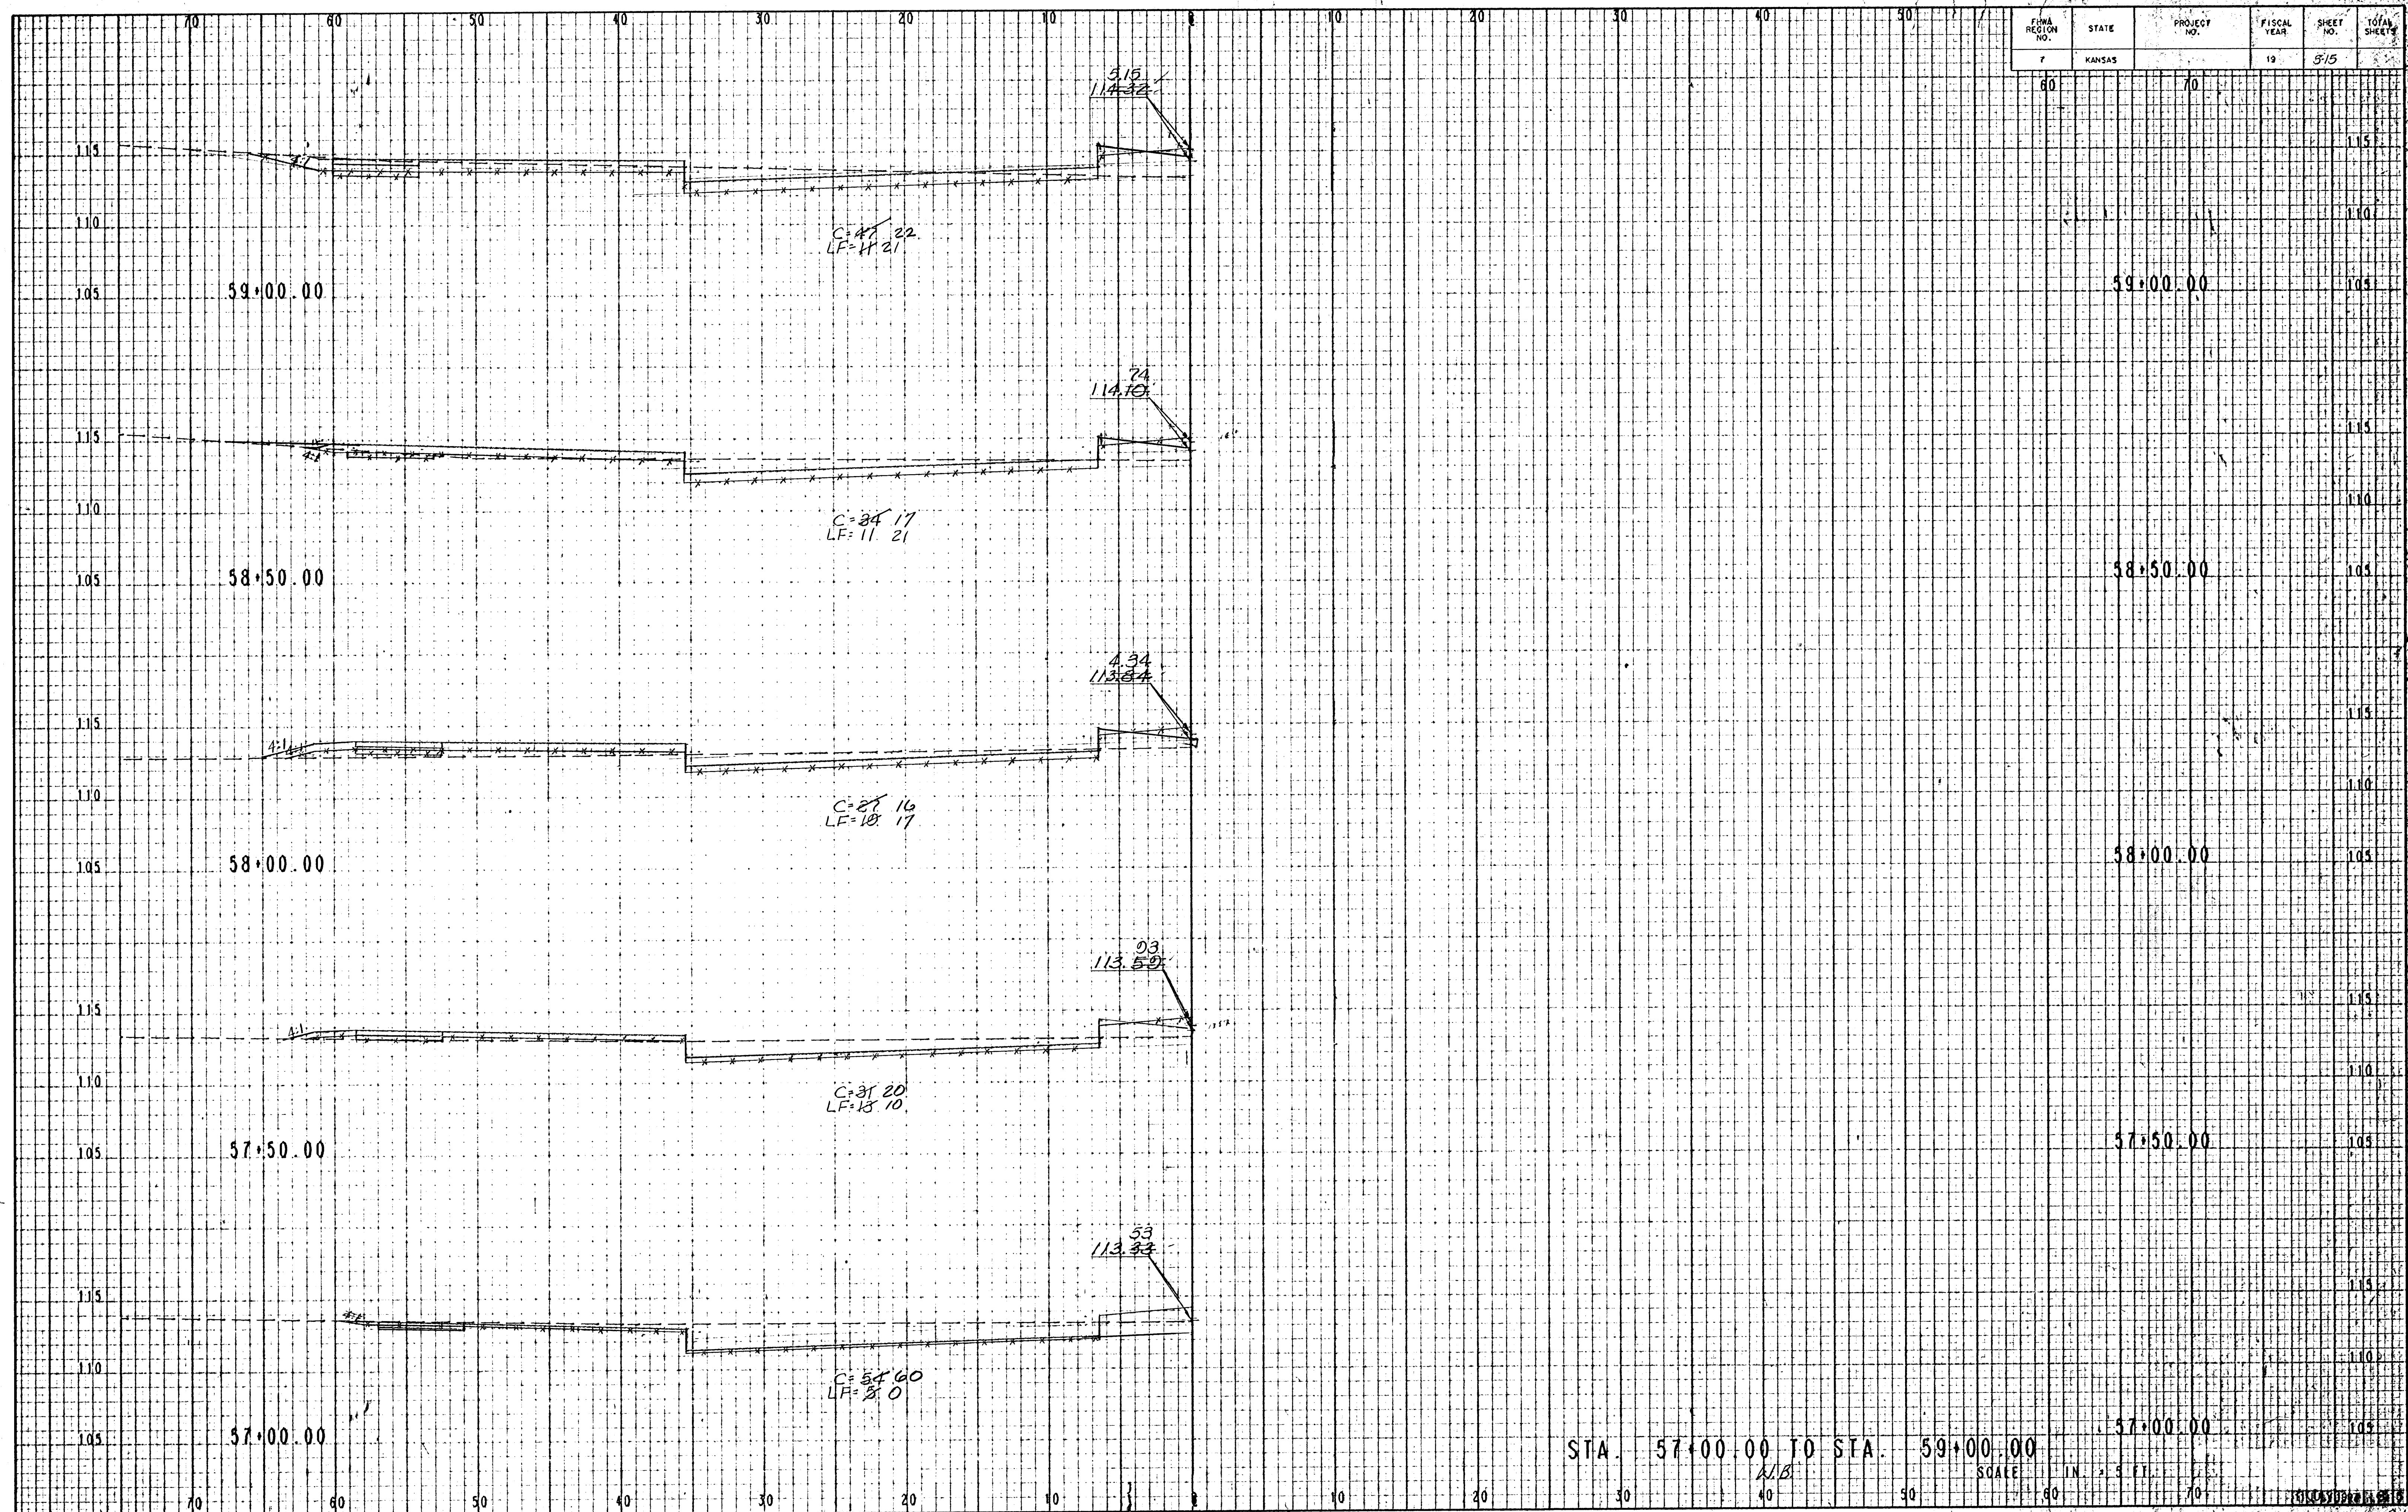

STA. 57+00.00 TO STA. 59+00.00
SCALE 1" = 5 FT.
DRAWN BY: [signature]