



PLAN	DATE
BY	
DESIGNED	
CHECKED	
NOTED	
APPROVED	
RT. OF WAY CHECKED	

DSNR: DEP. OPER. DEP. SCALE: 1"=4'-00"
 05-30-2001 01:48:22 pm
 05-30-2001 01:48:22 pm

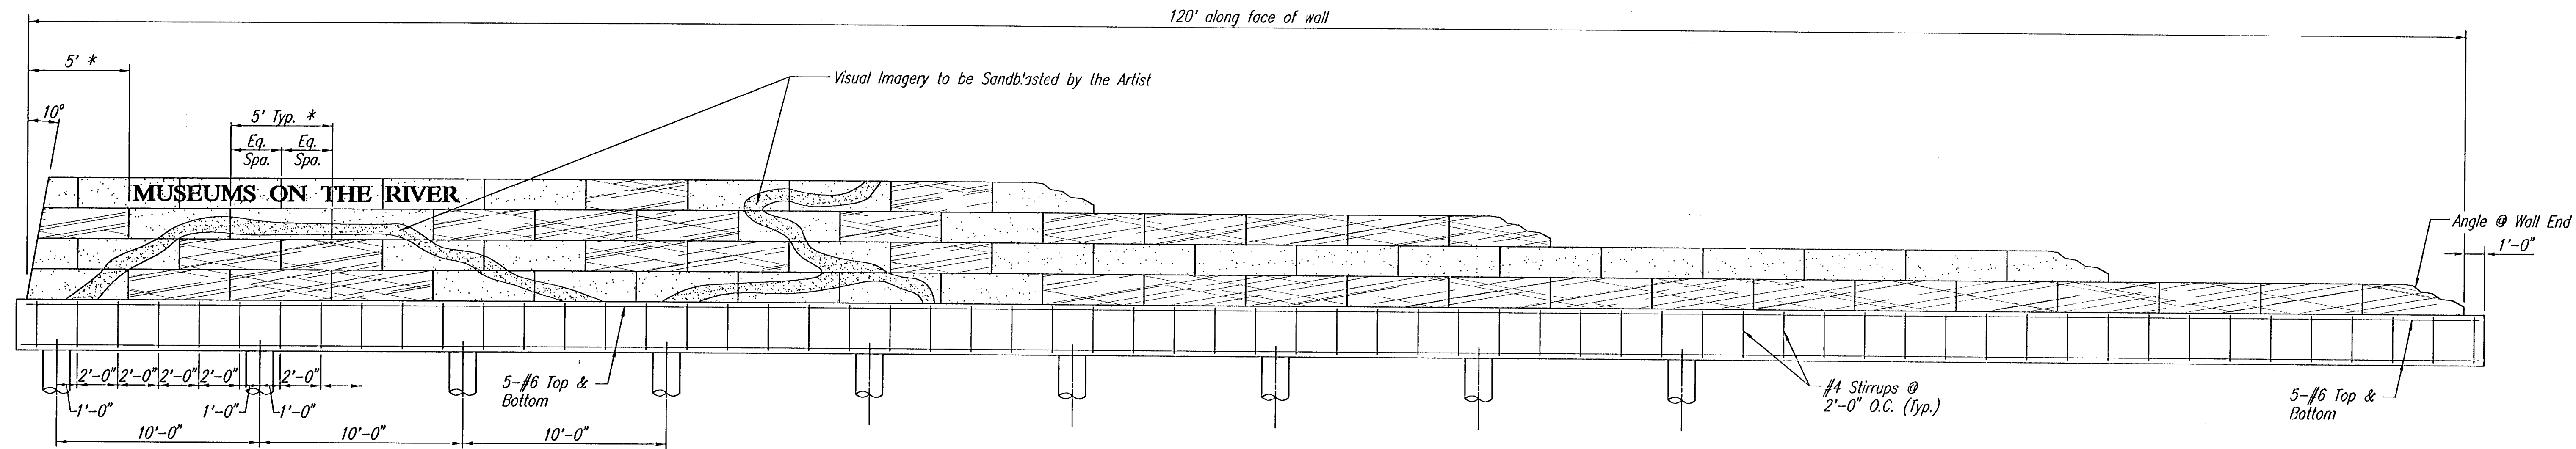

(A) WALL ELEVATION

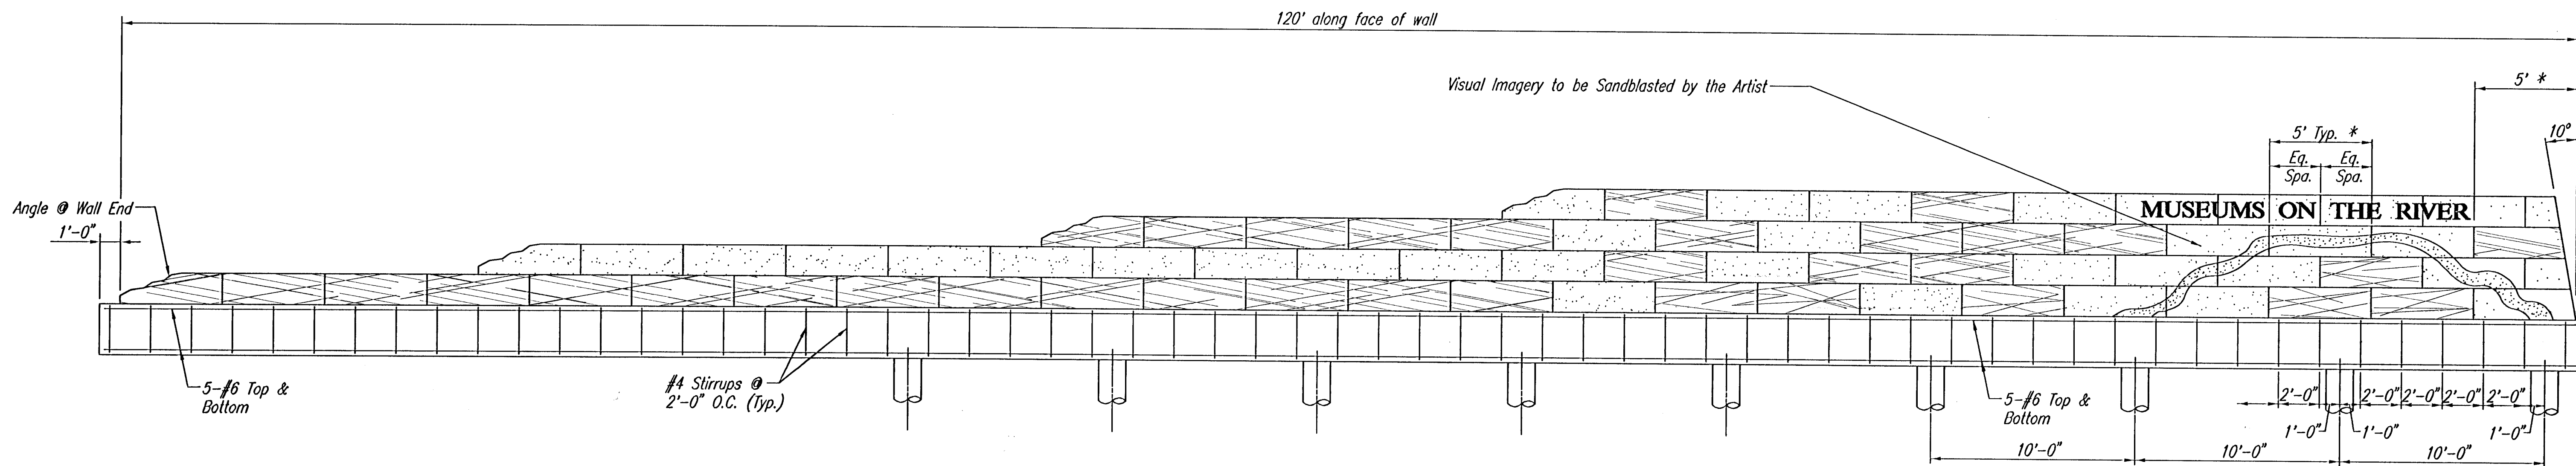

(B) WALL ELEVATION

* Measured along front face

NOTE: INDIVIDUAL STONE END CUTS SHALL BE MADE ALONG A RADIAL LINE SUCH THAT UNIFORM JOINT WIDTHS BETWEEN STONES ARE ACHIEVED. STONE FACE AND BACK CUTS SHALL BE MADE ALONG THE CURVED ALIGNMENT AS DETAILED. SHOP DRAWINGS DEPICTING THE DIMENSION AND PLACEMENT OF EACH INDIVIDUAL STONE SHALL BE SUBMITTED TO THE ARTIST FOR REVIEW AND APPROVAL PRIOR TO FABRICATION.

BRAD J. GOLDBERG, ARTIST
 5706 COLIAD AVENUE
 DALLAS, TEXAS 75206-6816
 VOICE: 214-821-9692
 FAX: 214-821-1676
 EMAIL: BradGold@aol.com

						MUSEUM DISTRICT ROADWAY AND PEDESTRIAN IMPROVEMENTS WICHITA, KANSAS	
						ART WALL MUSEUMS ON THE RIVER	
REV.	DATE	DESCRIPTION			PROJECT NO.		SHEET W-4