



PLAN	DATE	BY	DATE
SURVEYED			
NOTE BOOK			
PLOTTED			
ALIGNMENT CHECKED			
RT. OF WAY CHECKED			

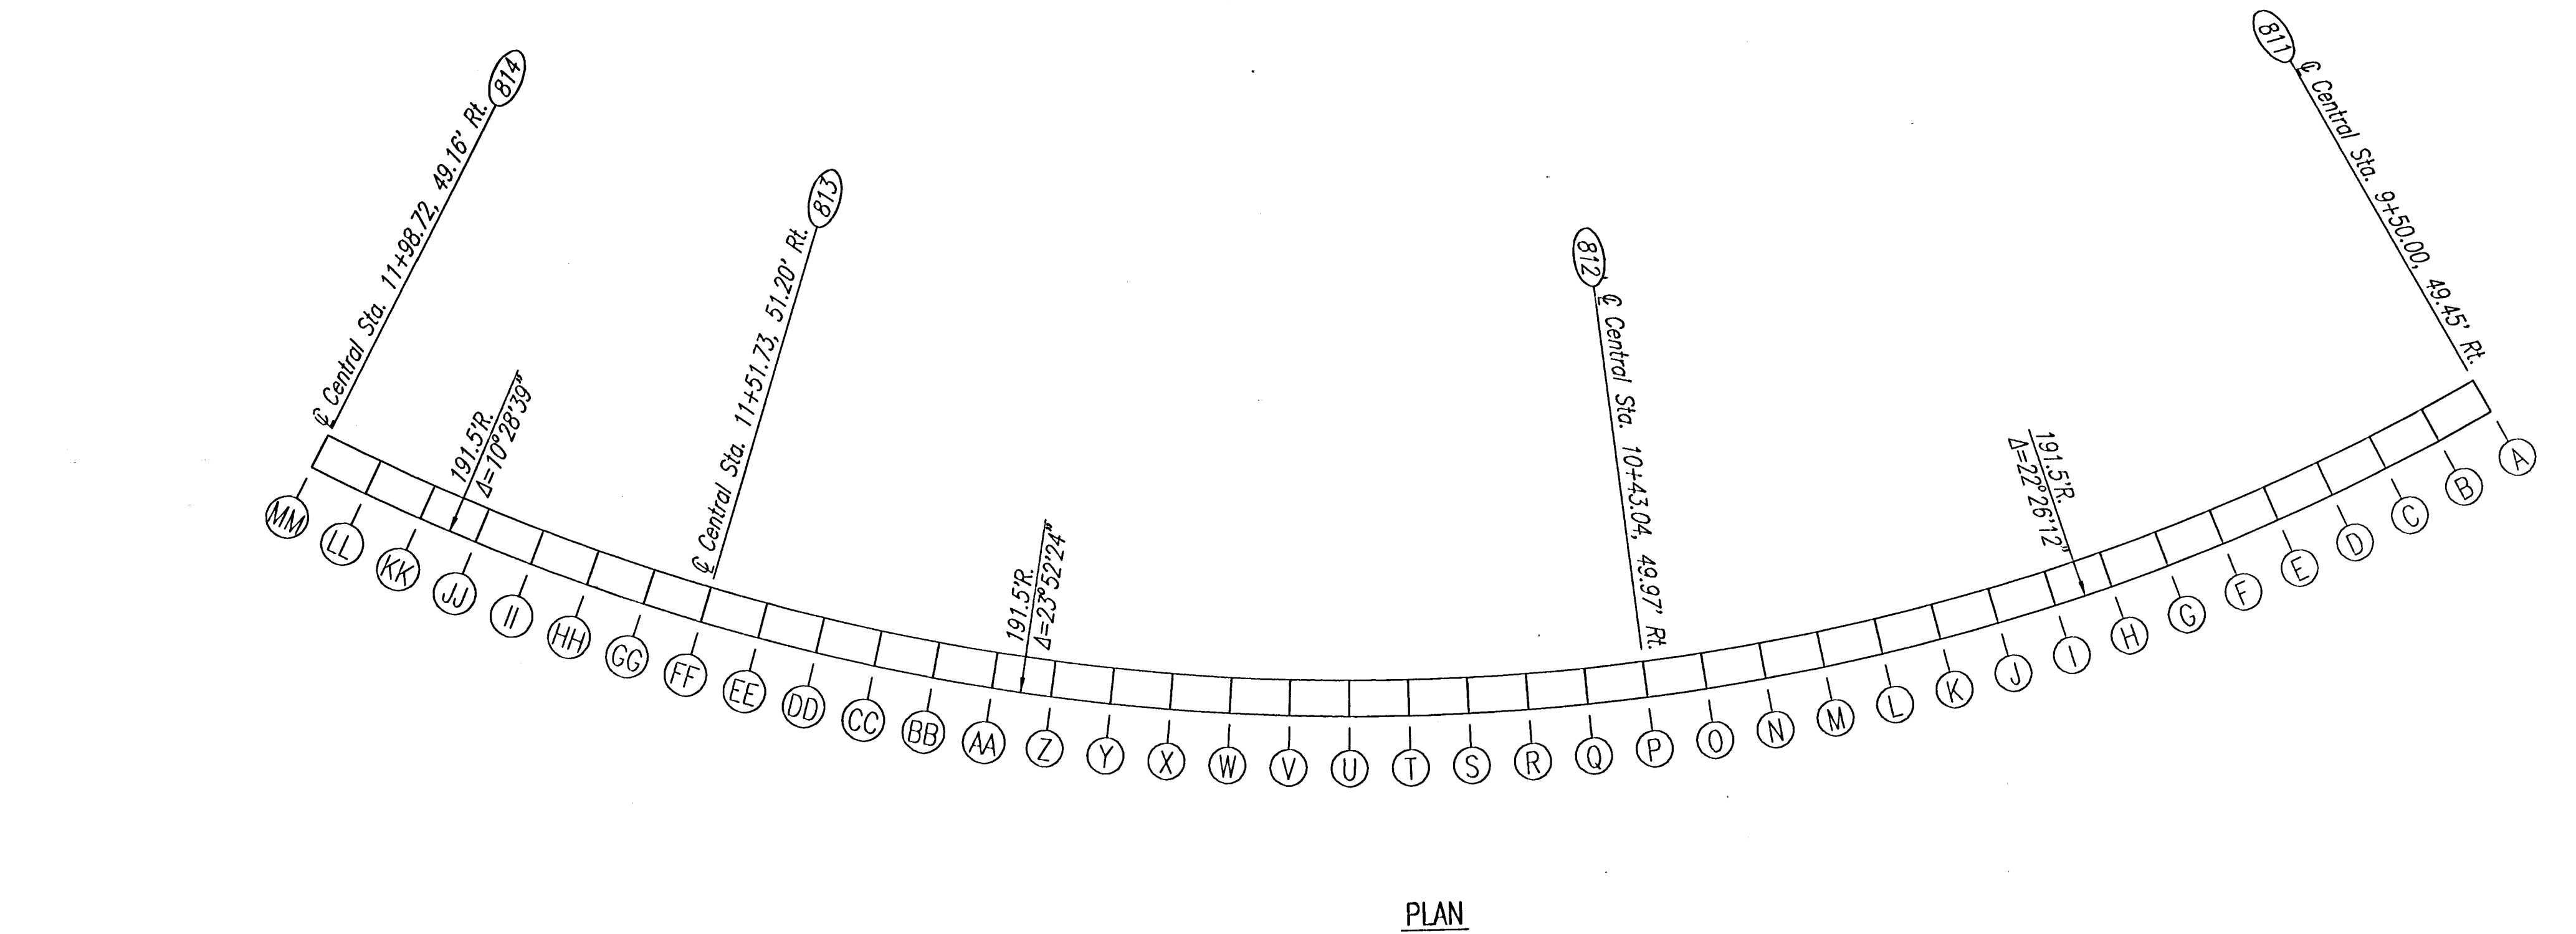

COORDINATE LIST		
POINT	NORTH	EAST
811	9,417.6233	12,322.9323
812	9,480.5336	12,362.8796
813	9,525.4033	12,428.4097
814	9,535.7379	12,461.7982

800 = COORDINATE POINT NO.

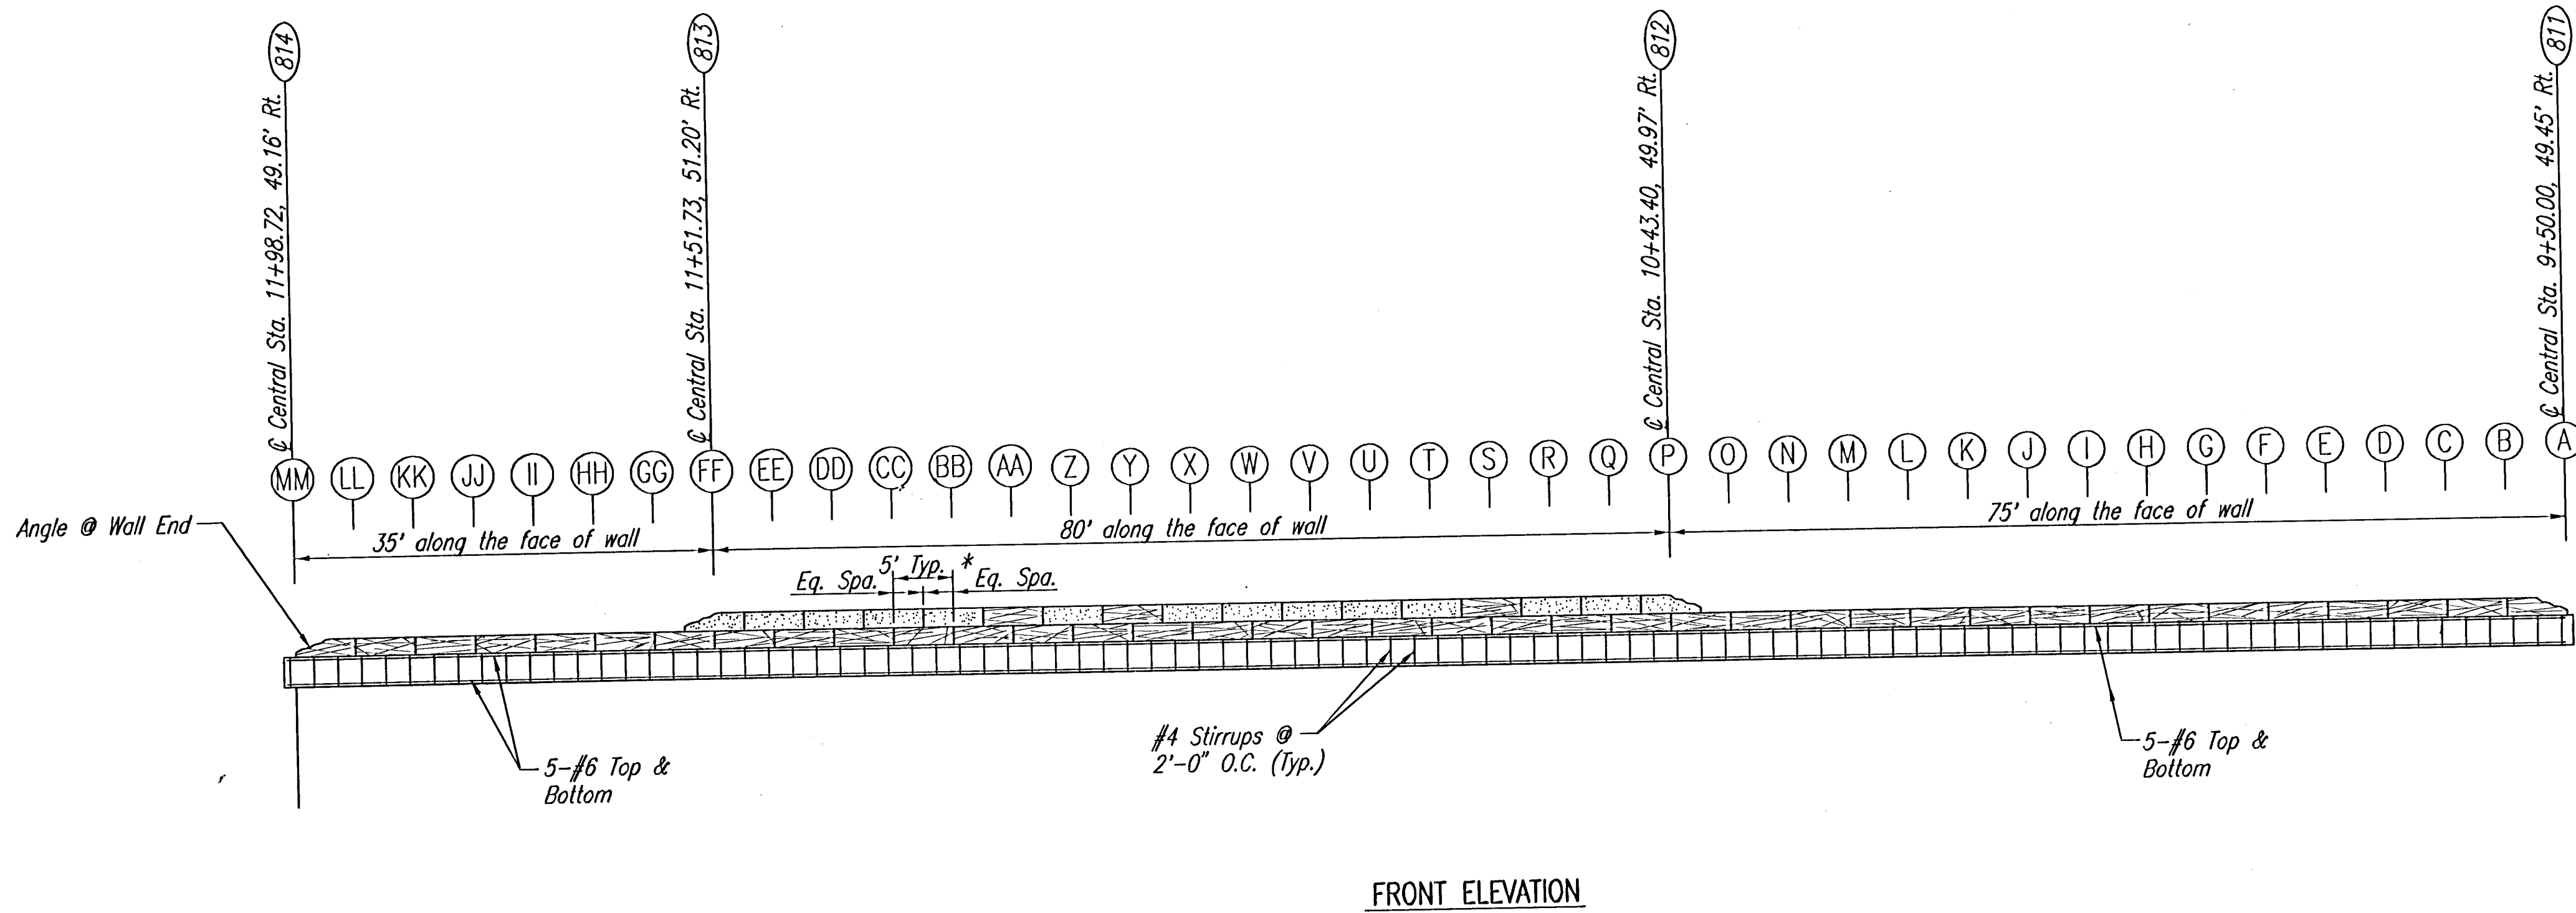

* Measured along front face

NOTE: INDIVIDUAL STONE END CUTS SHALL BE MADE ALONG A RADIAL LINE SUCH THAT UNIFORM JOINT WIDTHS BETWEEN STONES ARE ACHIEVED. STONE FACE AND BACK CUTS SHALL BE MADE ALONG THE CURVED ALIGNMENT AS DETAILED. SHOP DRAWINGS DEPICTING THE DIMENSION AND PLACEMENT OF EACH INDIVIDUAL STONE SHALL BE SUBMITTED TO THE ARTIST FOR REVIEW AND APPROVAL PRIOR TO FABRICATION.

BRAD J. GOLDBERG, ARTIST
5706 GOLIAD AVENUE
DALLAS, TEXAS 75206-6816
VOICE: 214-821-9692
FAX: 214-821-1676
EMAIL: BradGold@aol.com

REV.	DATE	DESCRIPTION

MUSEUM DISTRICT ROADWAY AND
PEDESTRIAN IMPROVEMENTS
WICHITA, KANSAS

ART WALL
INDIAN CENTER

PROJECT NO.

SHEET
W-5