



EXPANSION JOINT


NOTE: Extra Thickness to be Subsidiary to Price of Square Yards Pavement

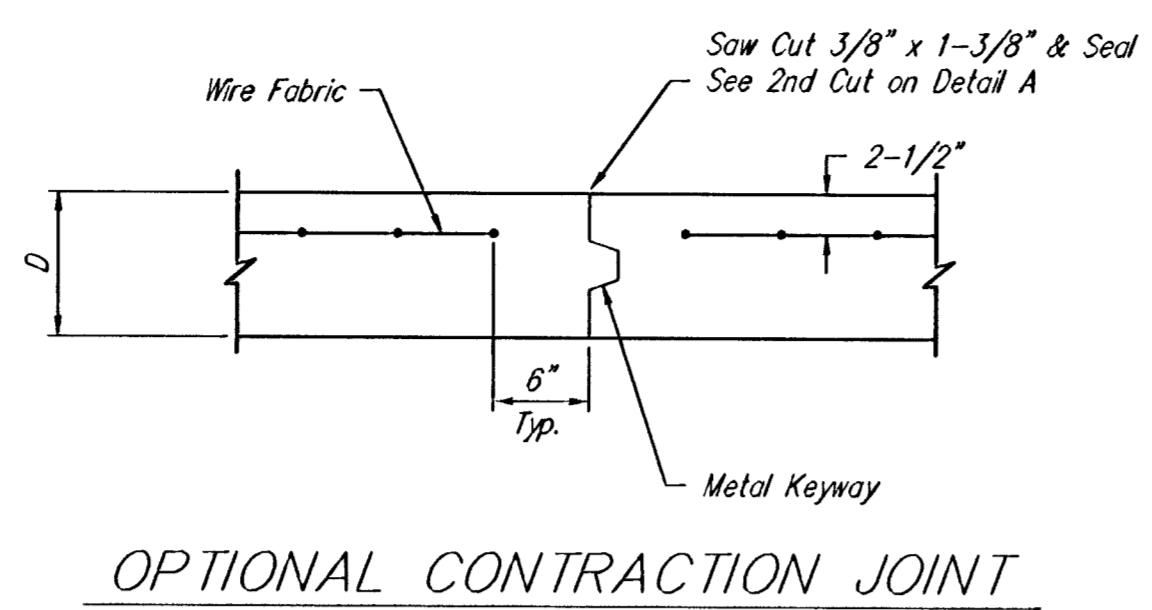


OPTIONAL CONTRACTION JOINT

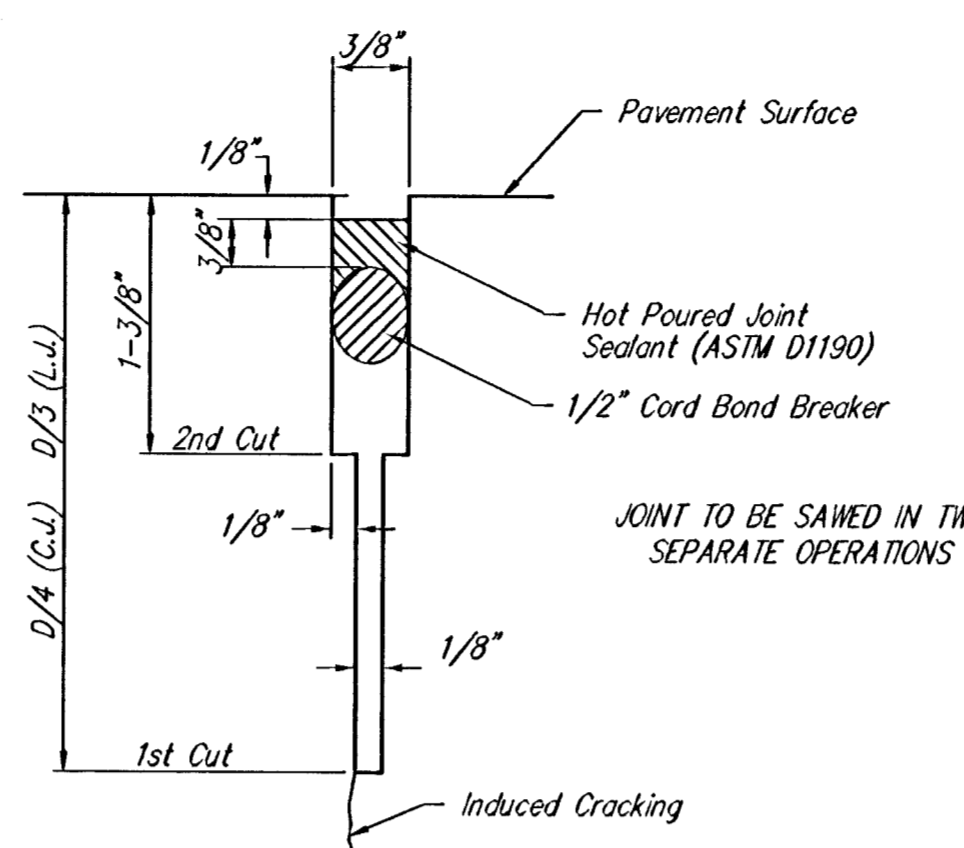


SAW JOINT DETAIL

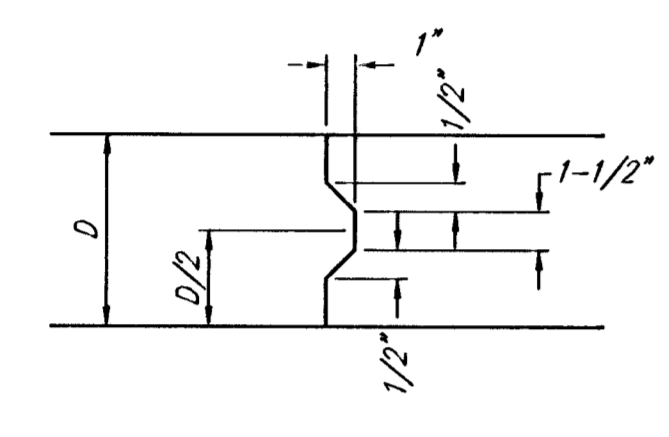


KEYWAY DETAIL

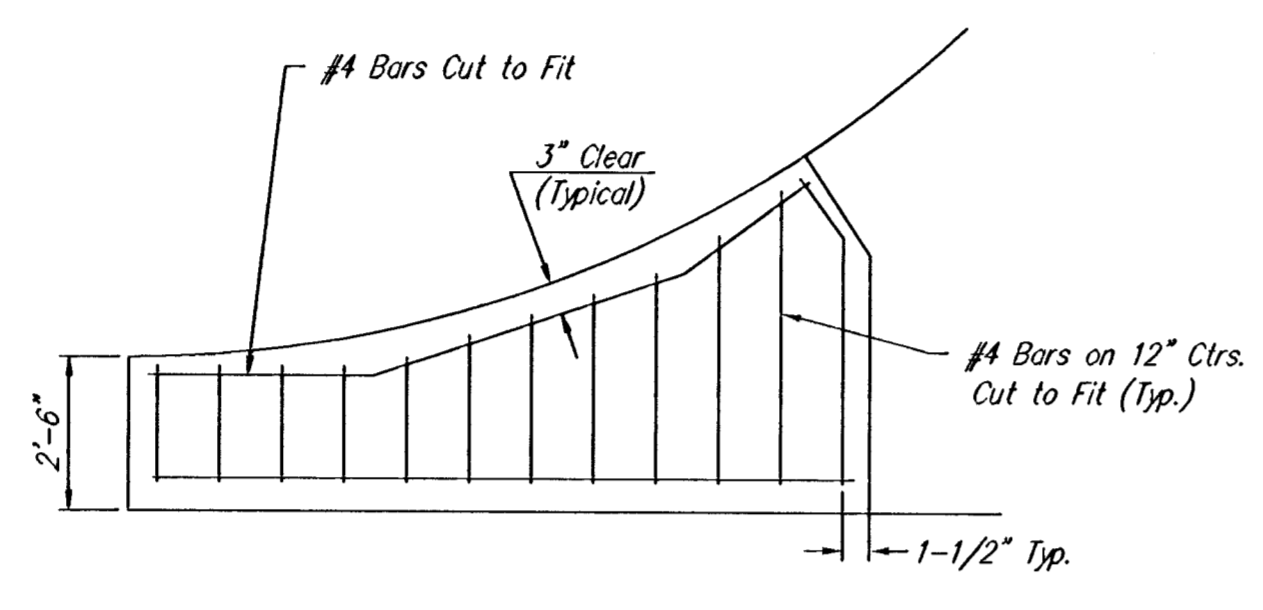


WING REINFORCING DETAIL

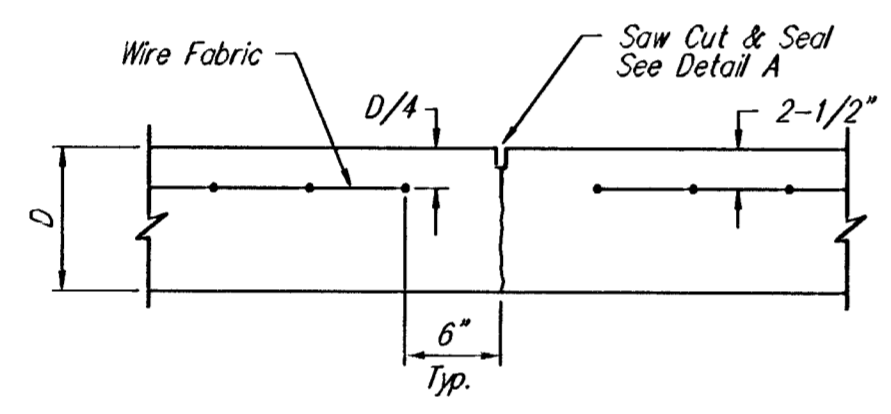


CONTRACTION JOINT DETAIL (C.J.)

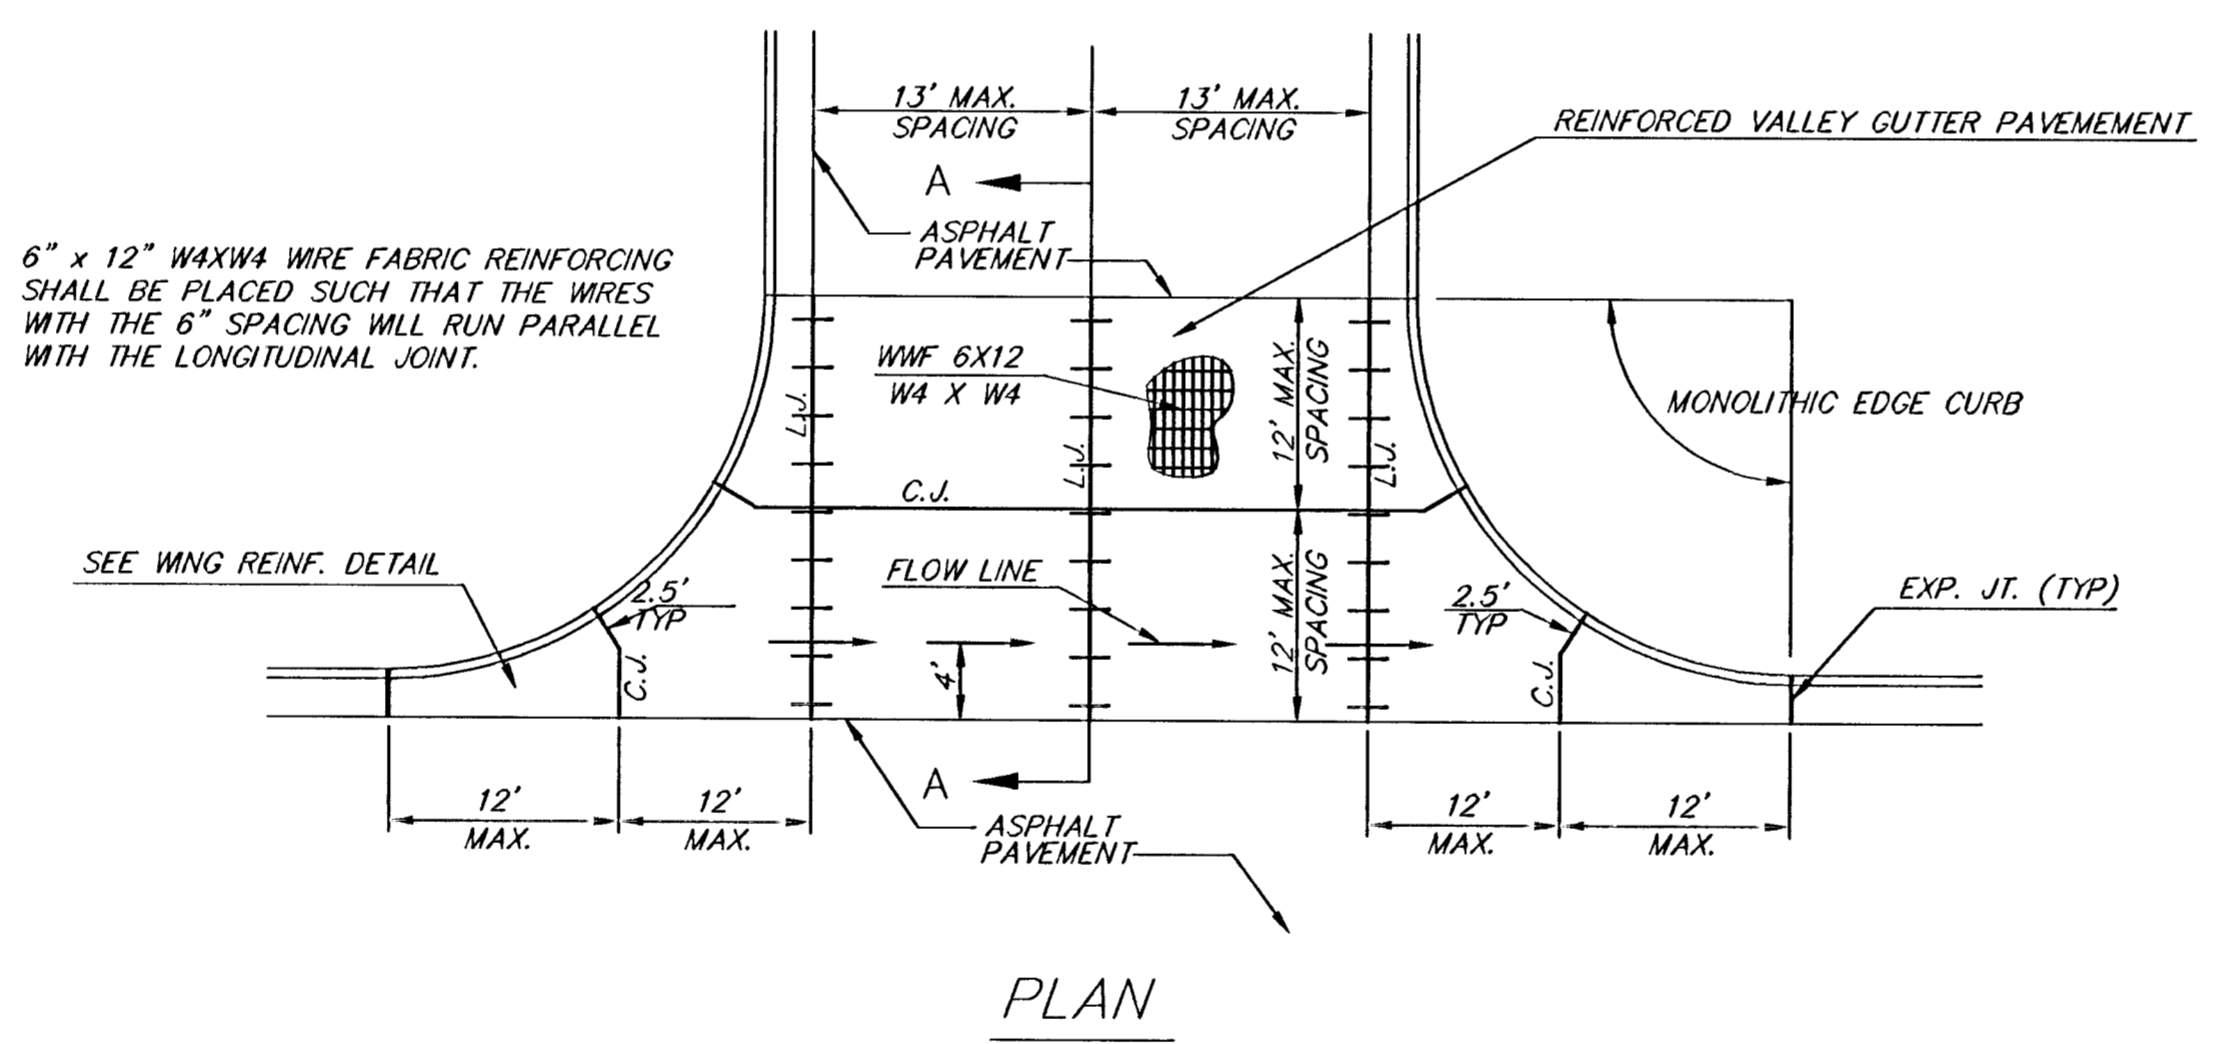


PLAN

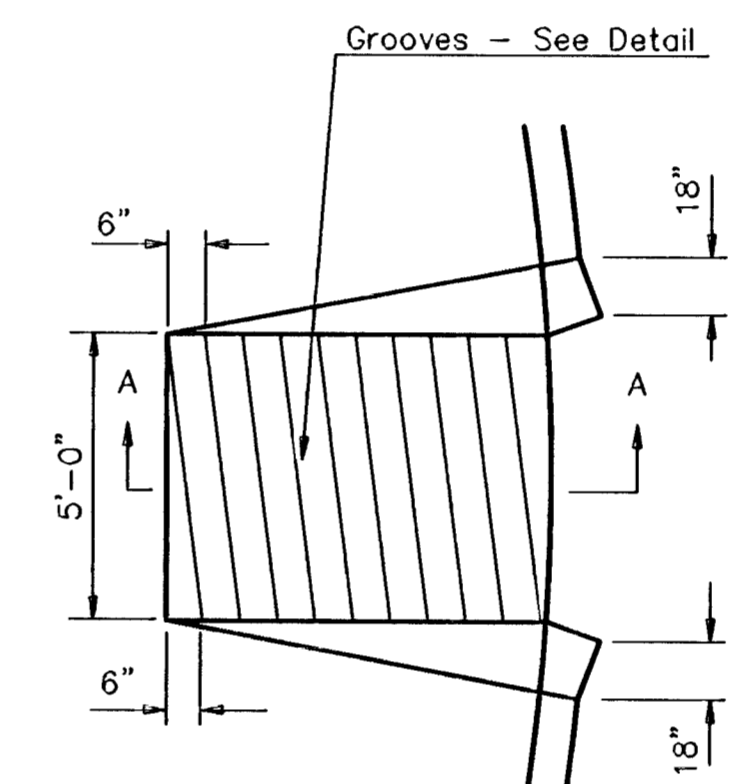


WHEELCHAIR RAMP PLAN VIEW

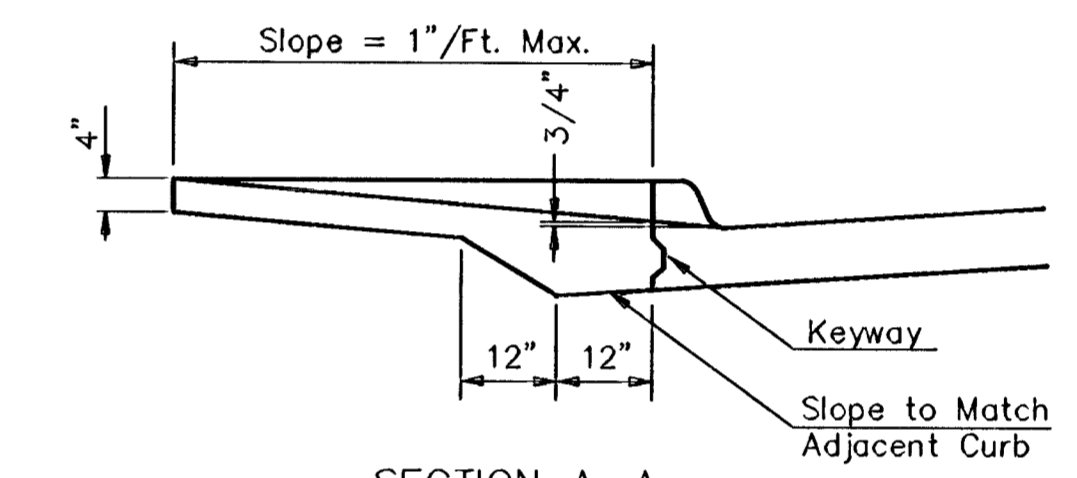


SECTION A-A

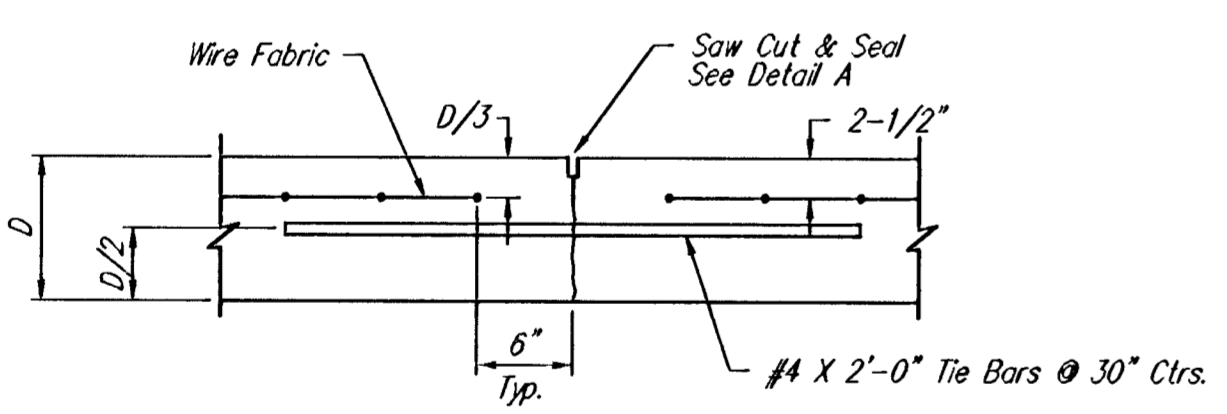


LONGITUDINAL JOINT DETAIL (L.J.)

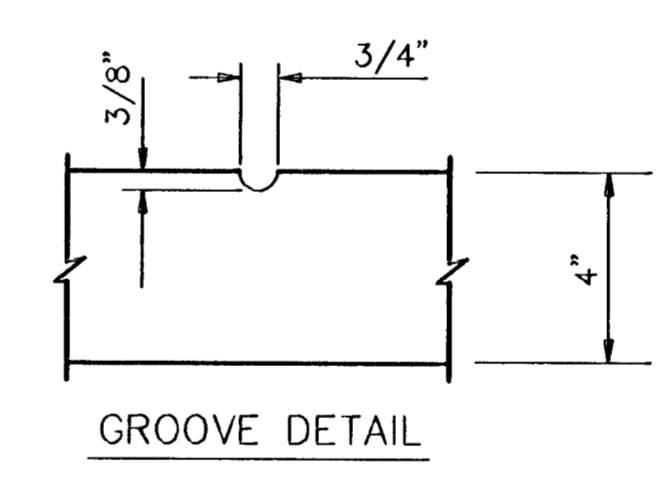

GROOVE DETAIL

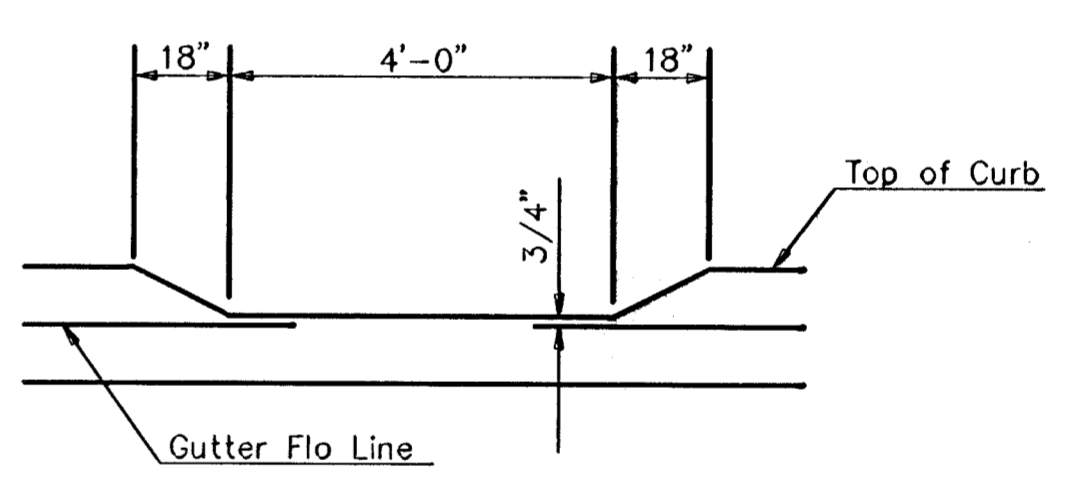

DEPRESSED CURB DETAIL

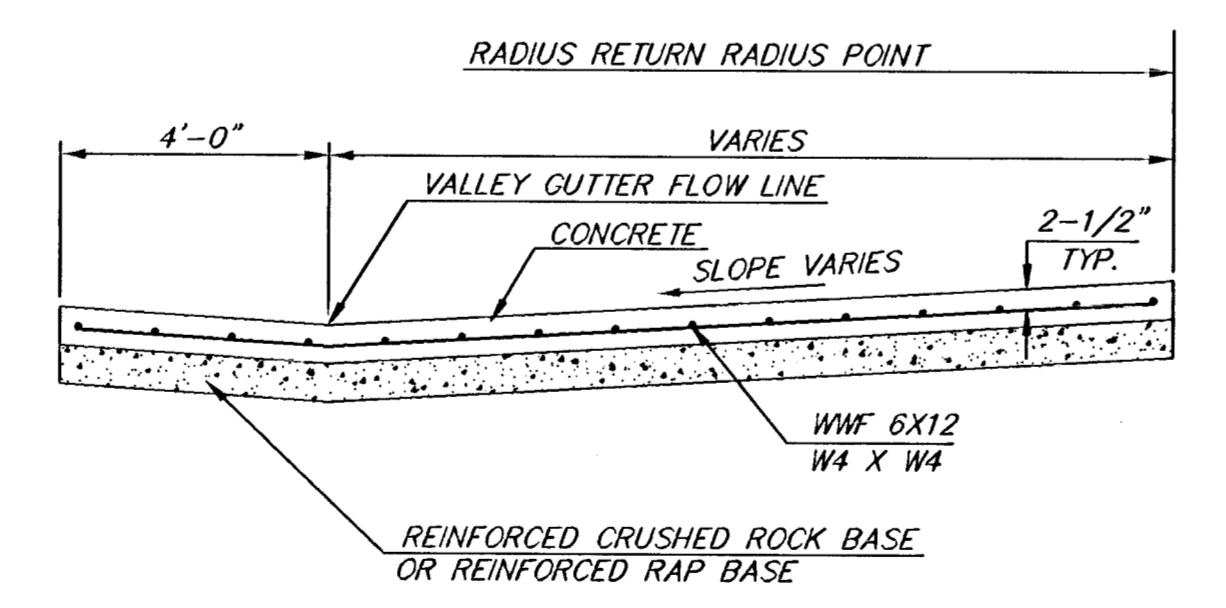

SECTION A-A

REINFORCED VALLEY GUTTER DETAIL

WHEELCHAIR RAMP DETAIL

OPTIONAL LONGITUDINAL JOINT DETAIL (L.J.)

<p>THE CITY OF WICHITA</p> <p>CITY ENGINEER'S OFFICE 455 NORTH MAIN STREET WICHITA, KANSAS 67202 (316) 268-4501 (316) 268-4114 FAX</p>	VALLEY GUTTER DETAILS	
	WHEELCHAIR RAMP DETAILS	
	M. E. LINDEBAK P.E. - CITY ENGINEER	
	PROJECT NUMBER 472-83449	INDEX CODE 765711
DATE MAR 96	SHEET 3 OF 20	

H:\CIVIL\101077\DWG\PAV\01077ED2.DWG Tue Mar 05 15:48:20 2002