



PINE MEADOWS SECOND ADD.
STORM WATER SEWER PLANS
LINE 1

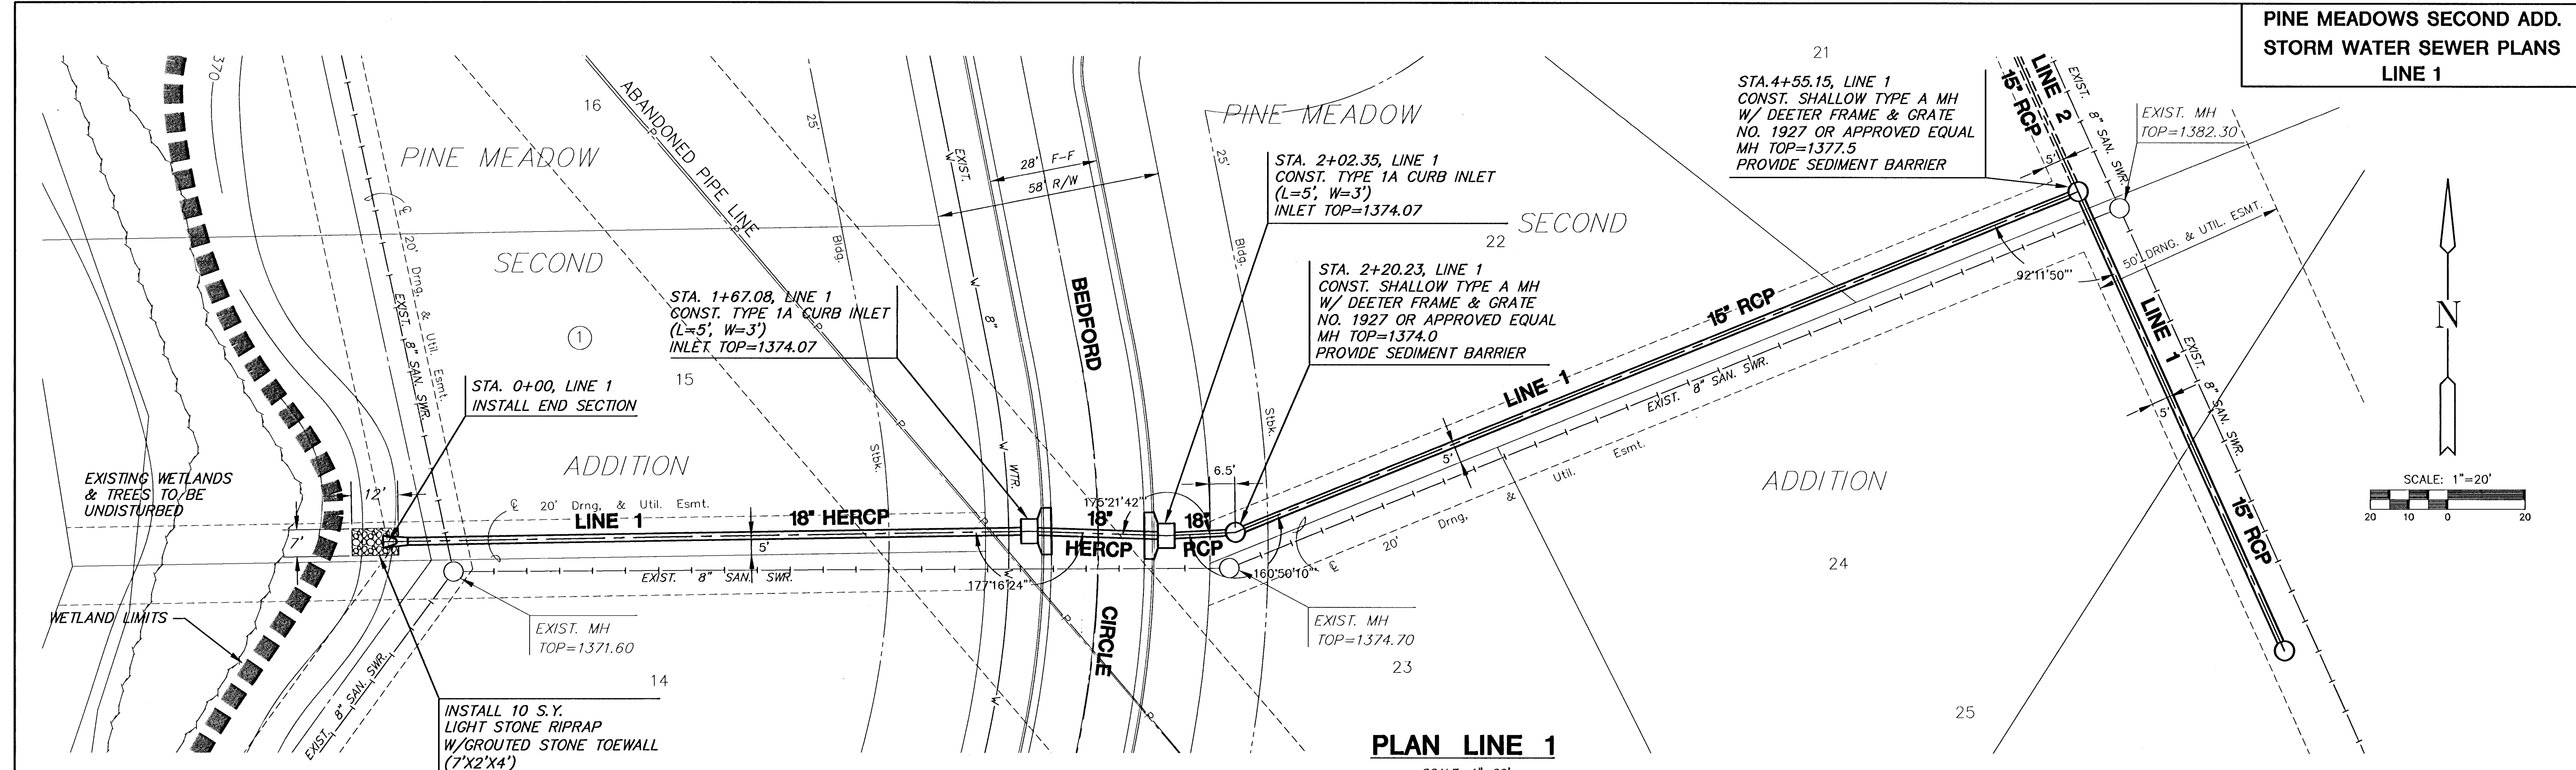

PLAN LINE 1

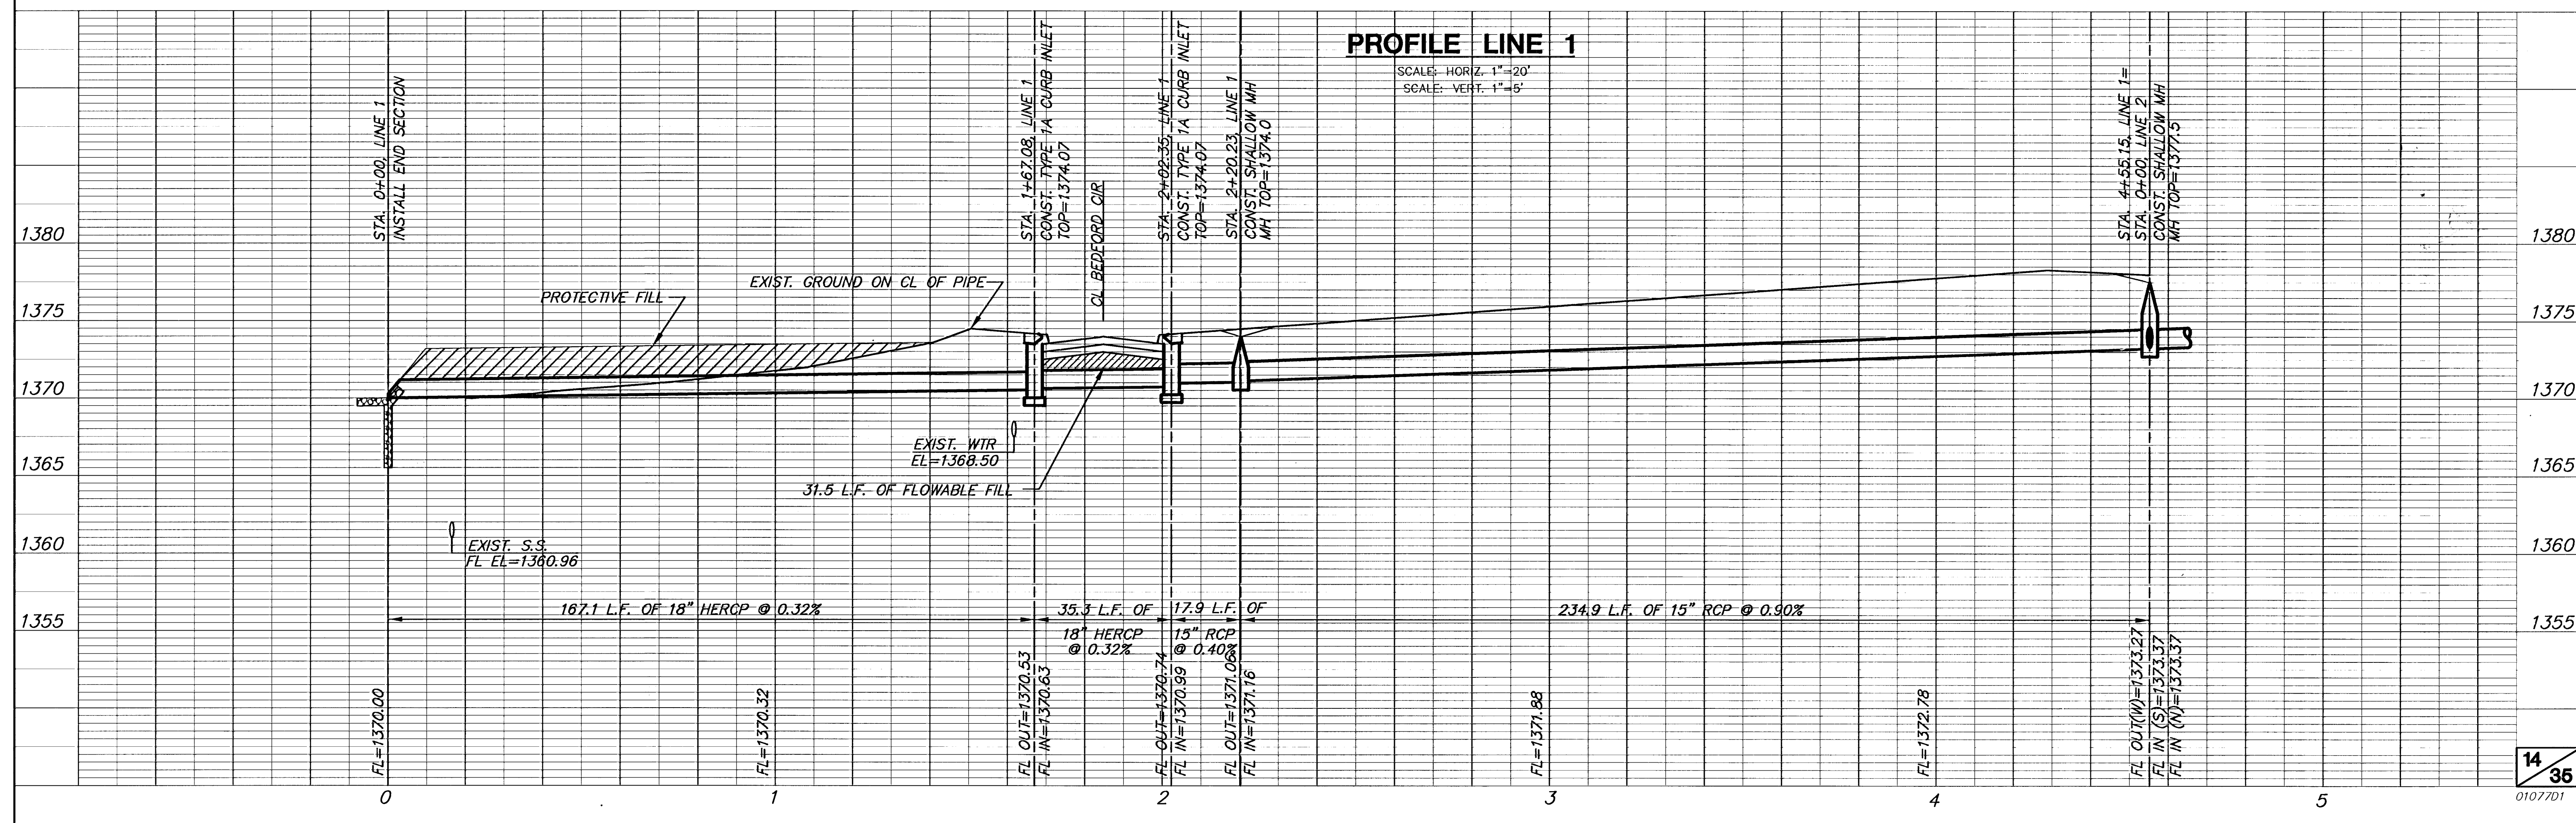

PROFILE LINE 1