

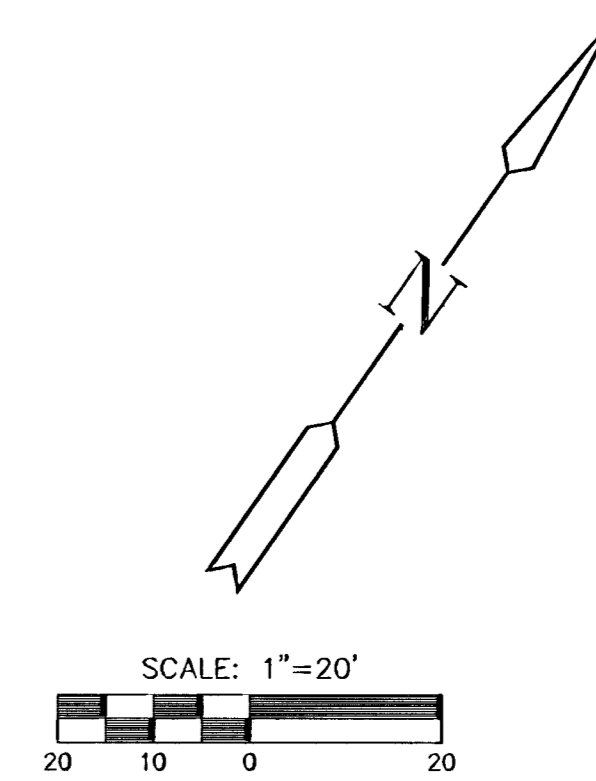


**PINE MEADOWS SECOND ADD.
STORM WATER SEWER PLANS
LINE 3**

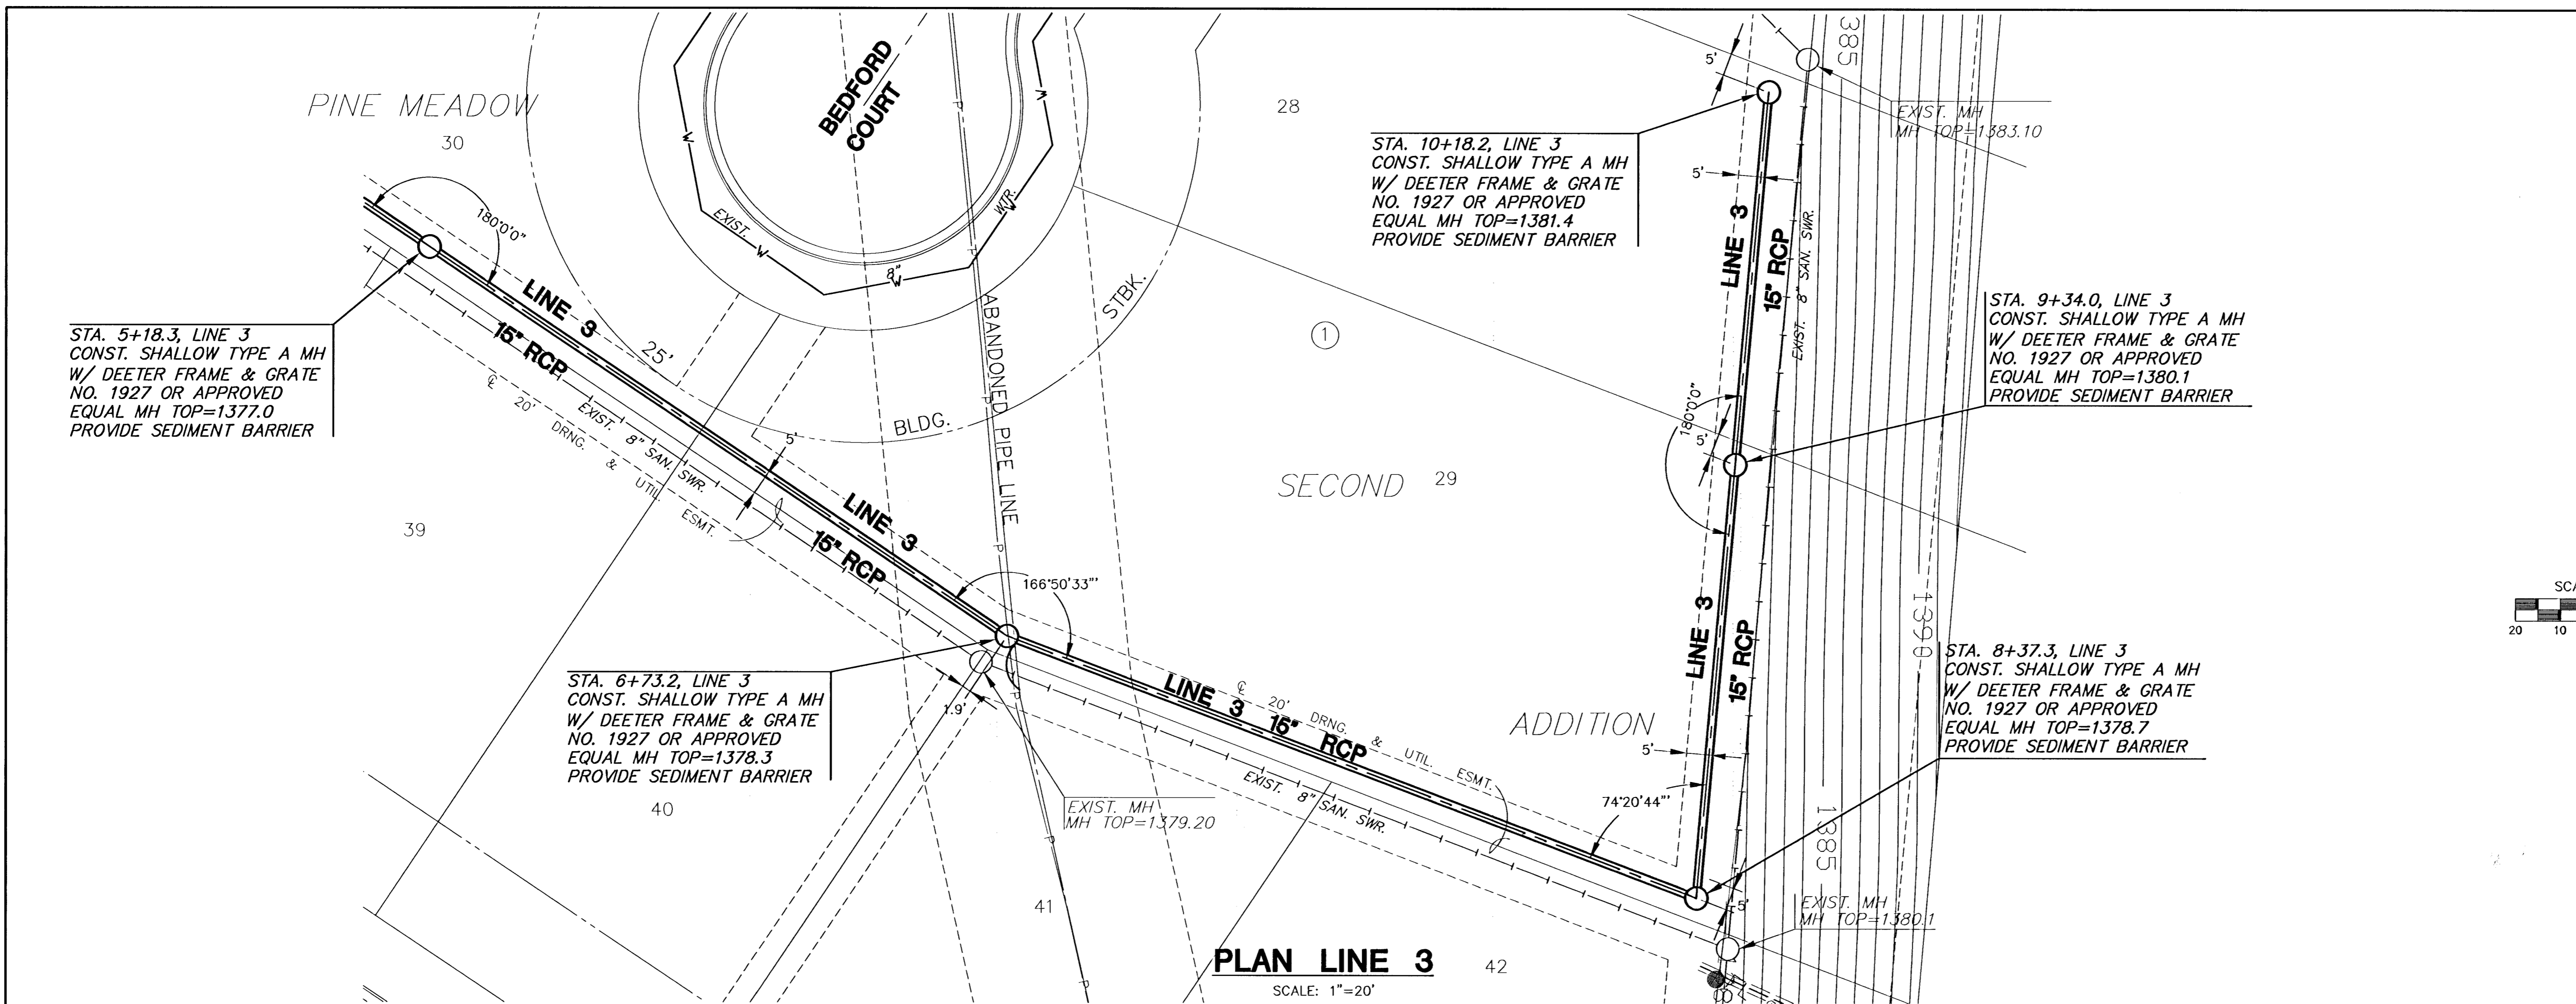

PLAN LINE 3
SCALE: 1"=20'

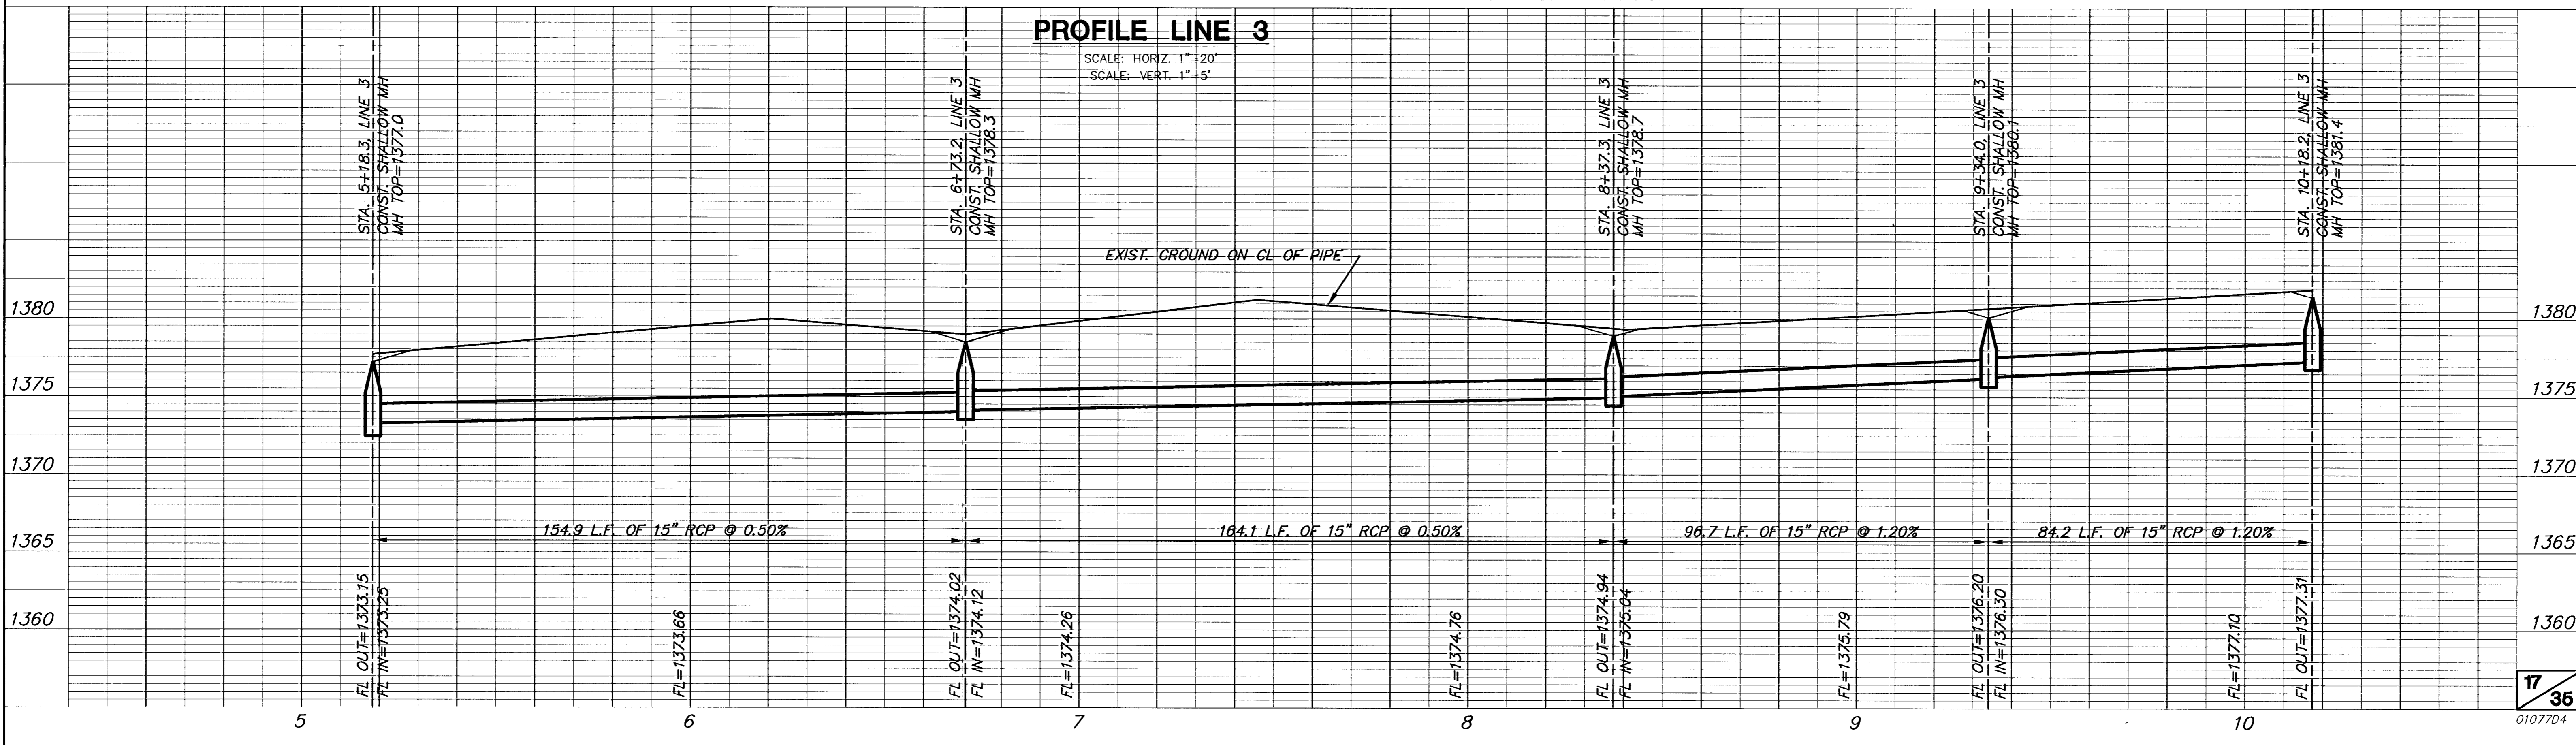

PROFILE LINE 3
SCALE: HORIZ. 1"=20'
SCALE: VERT. 1"=5'

H:\CG\11\0107704\DWG\SMS\2ND_ADD\0107704.DWG Wed Mar 06 06:57:21 2002