



PINE MEADOWS SECOND ADD.
STORM WATER SEWER PLANS
LINE 5

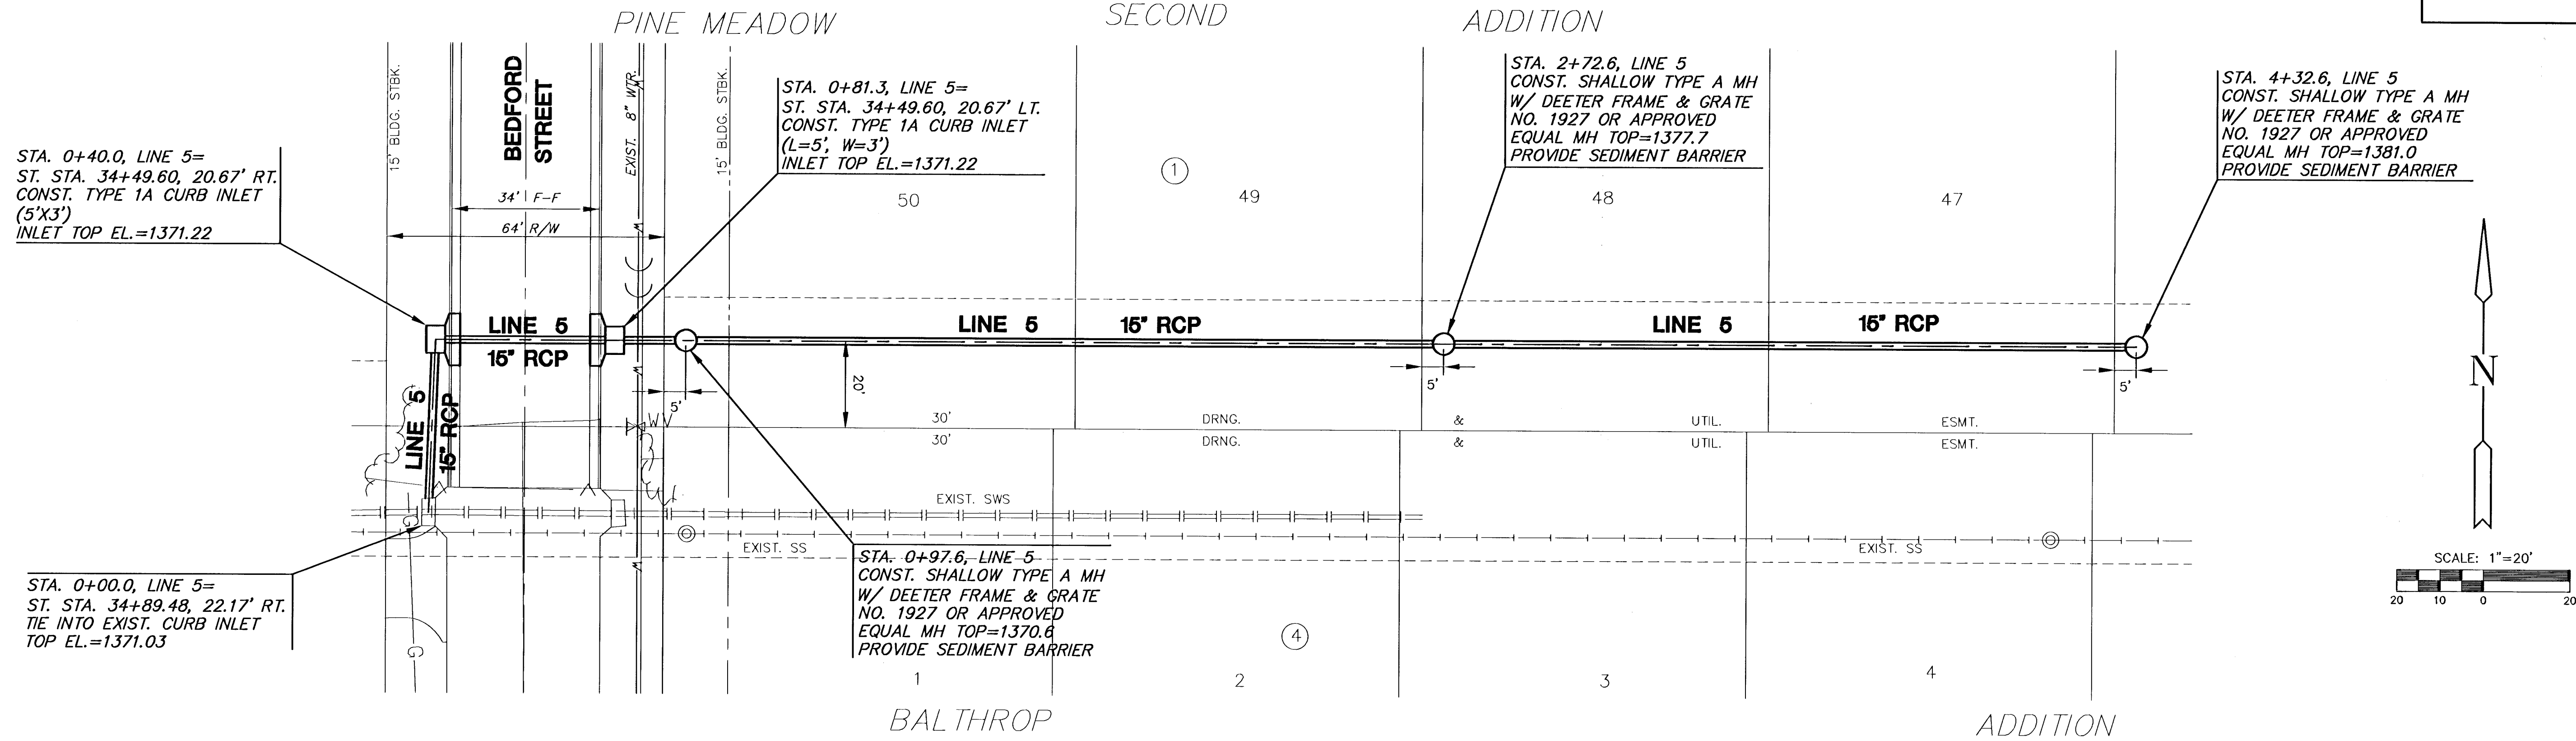

PLAN LINE 5
SCALE: 1"=20'

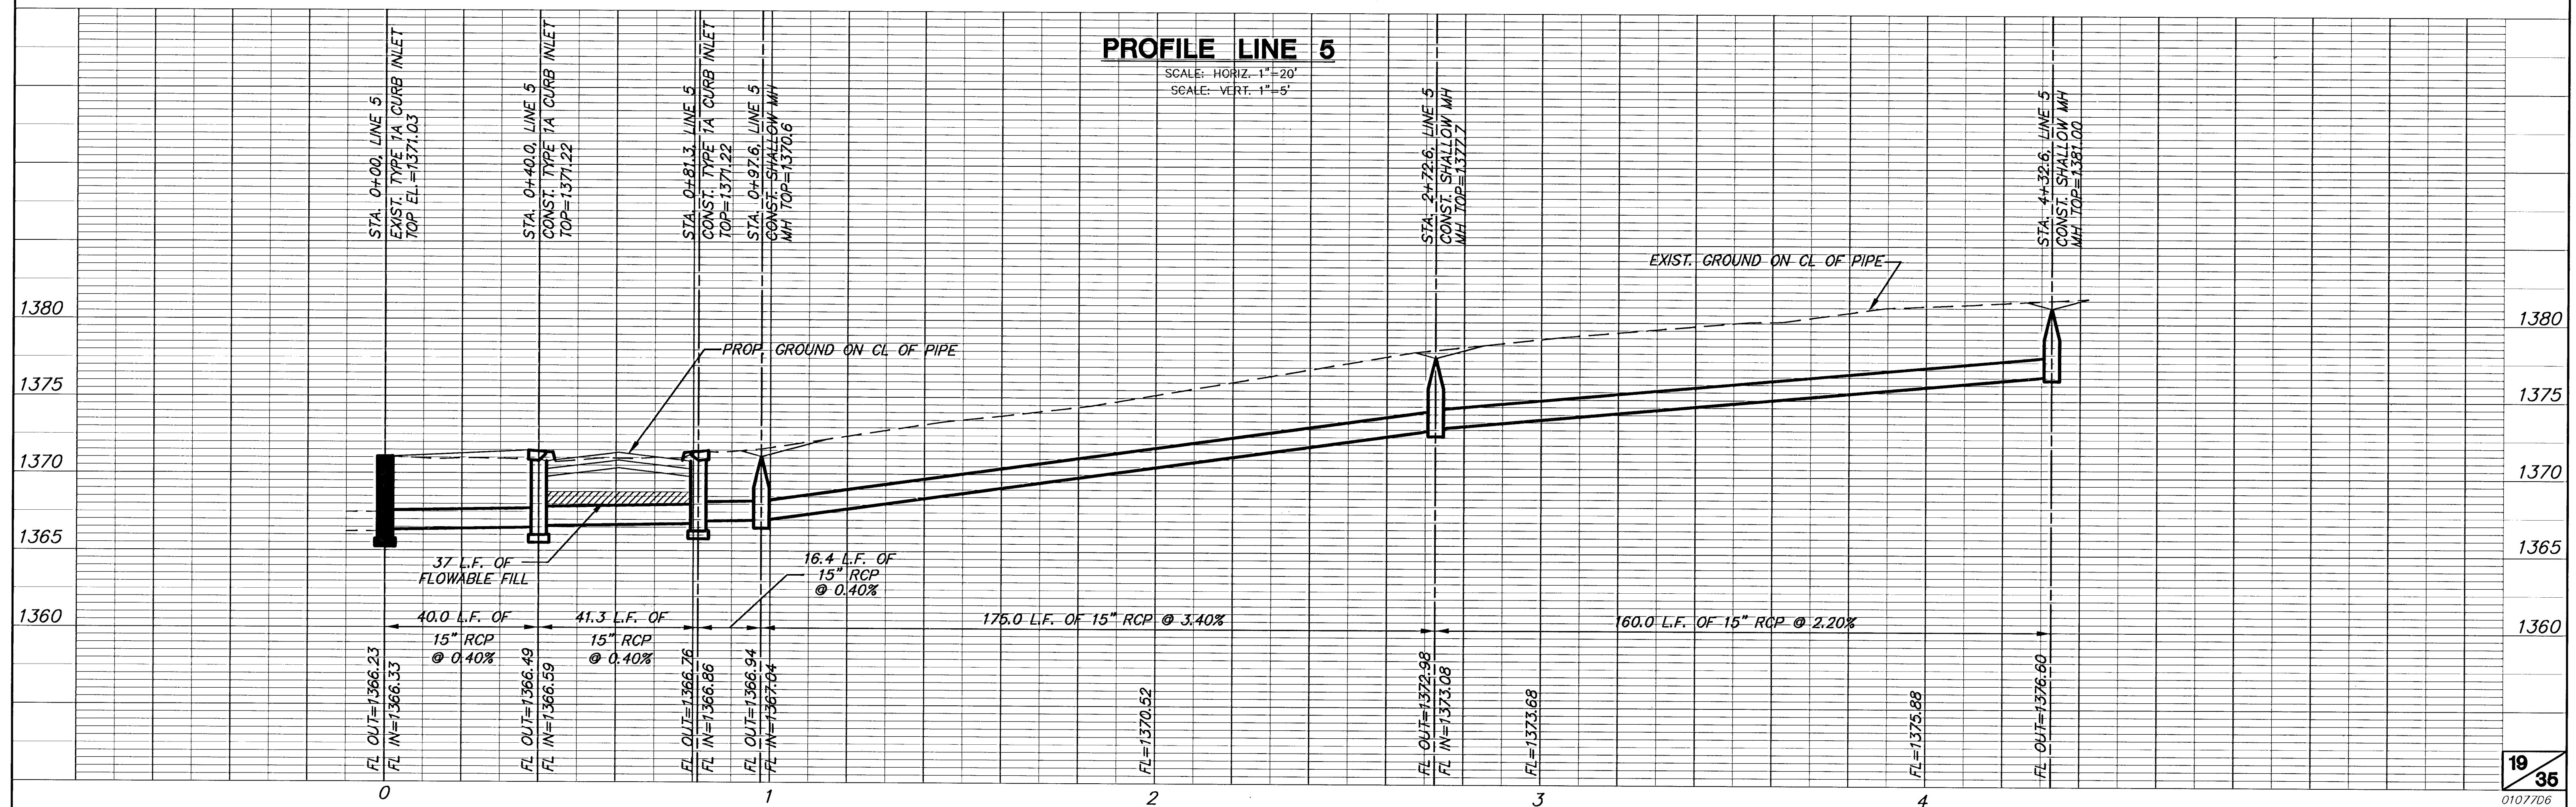

PROFILE LINE 5
SCALE: HORIZ. 1"=20'
SCALE: VERT. 1"=5'