
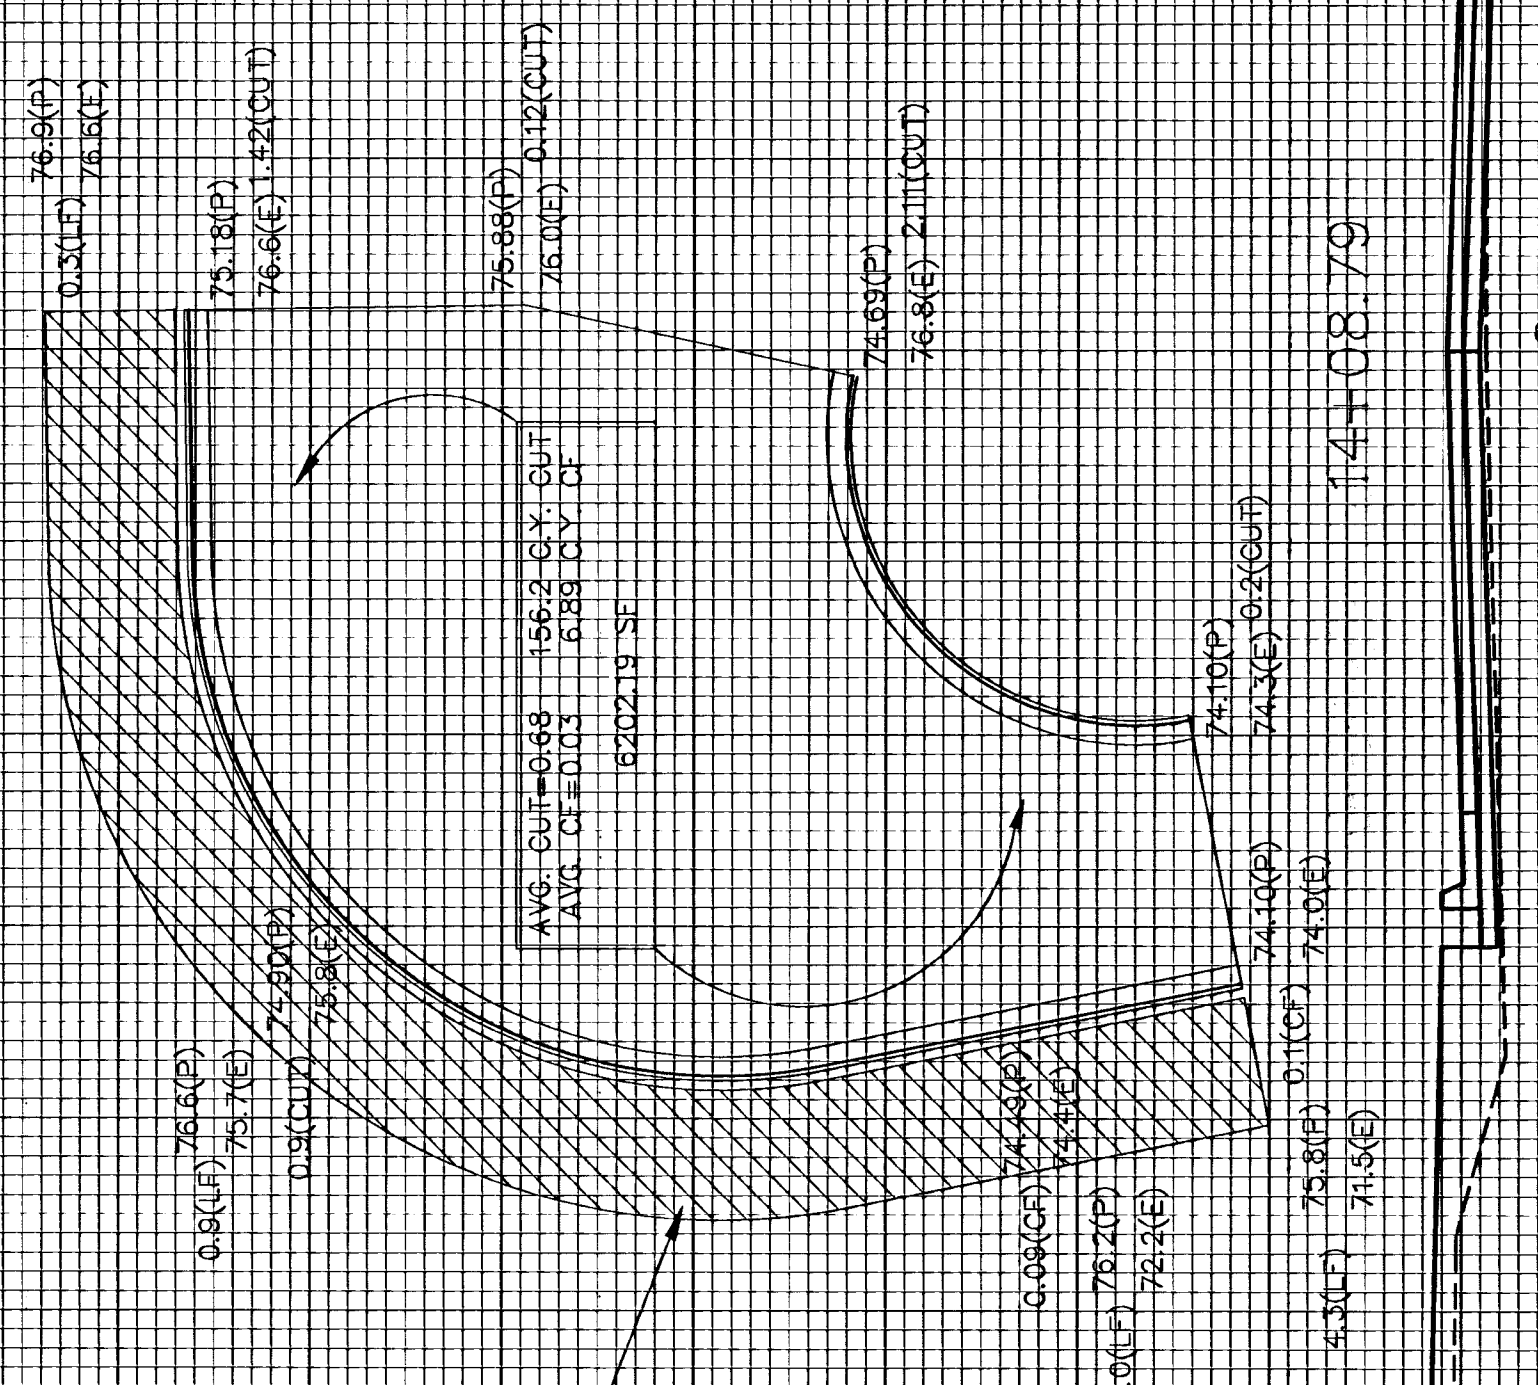


PINE MEADOW SECOND, PHASE 1
BEDORD CIRCLE
CROSS SECTIONS

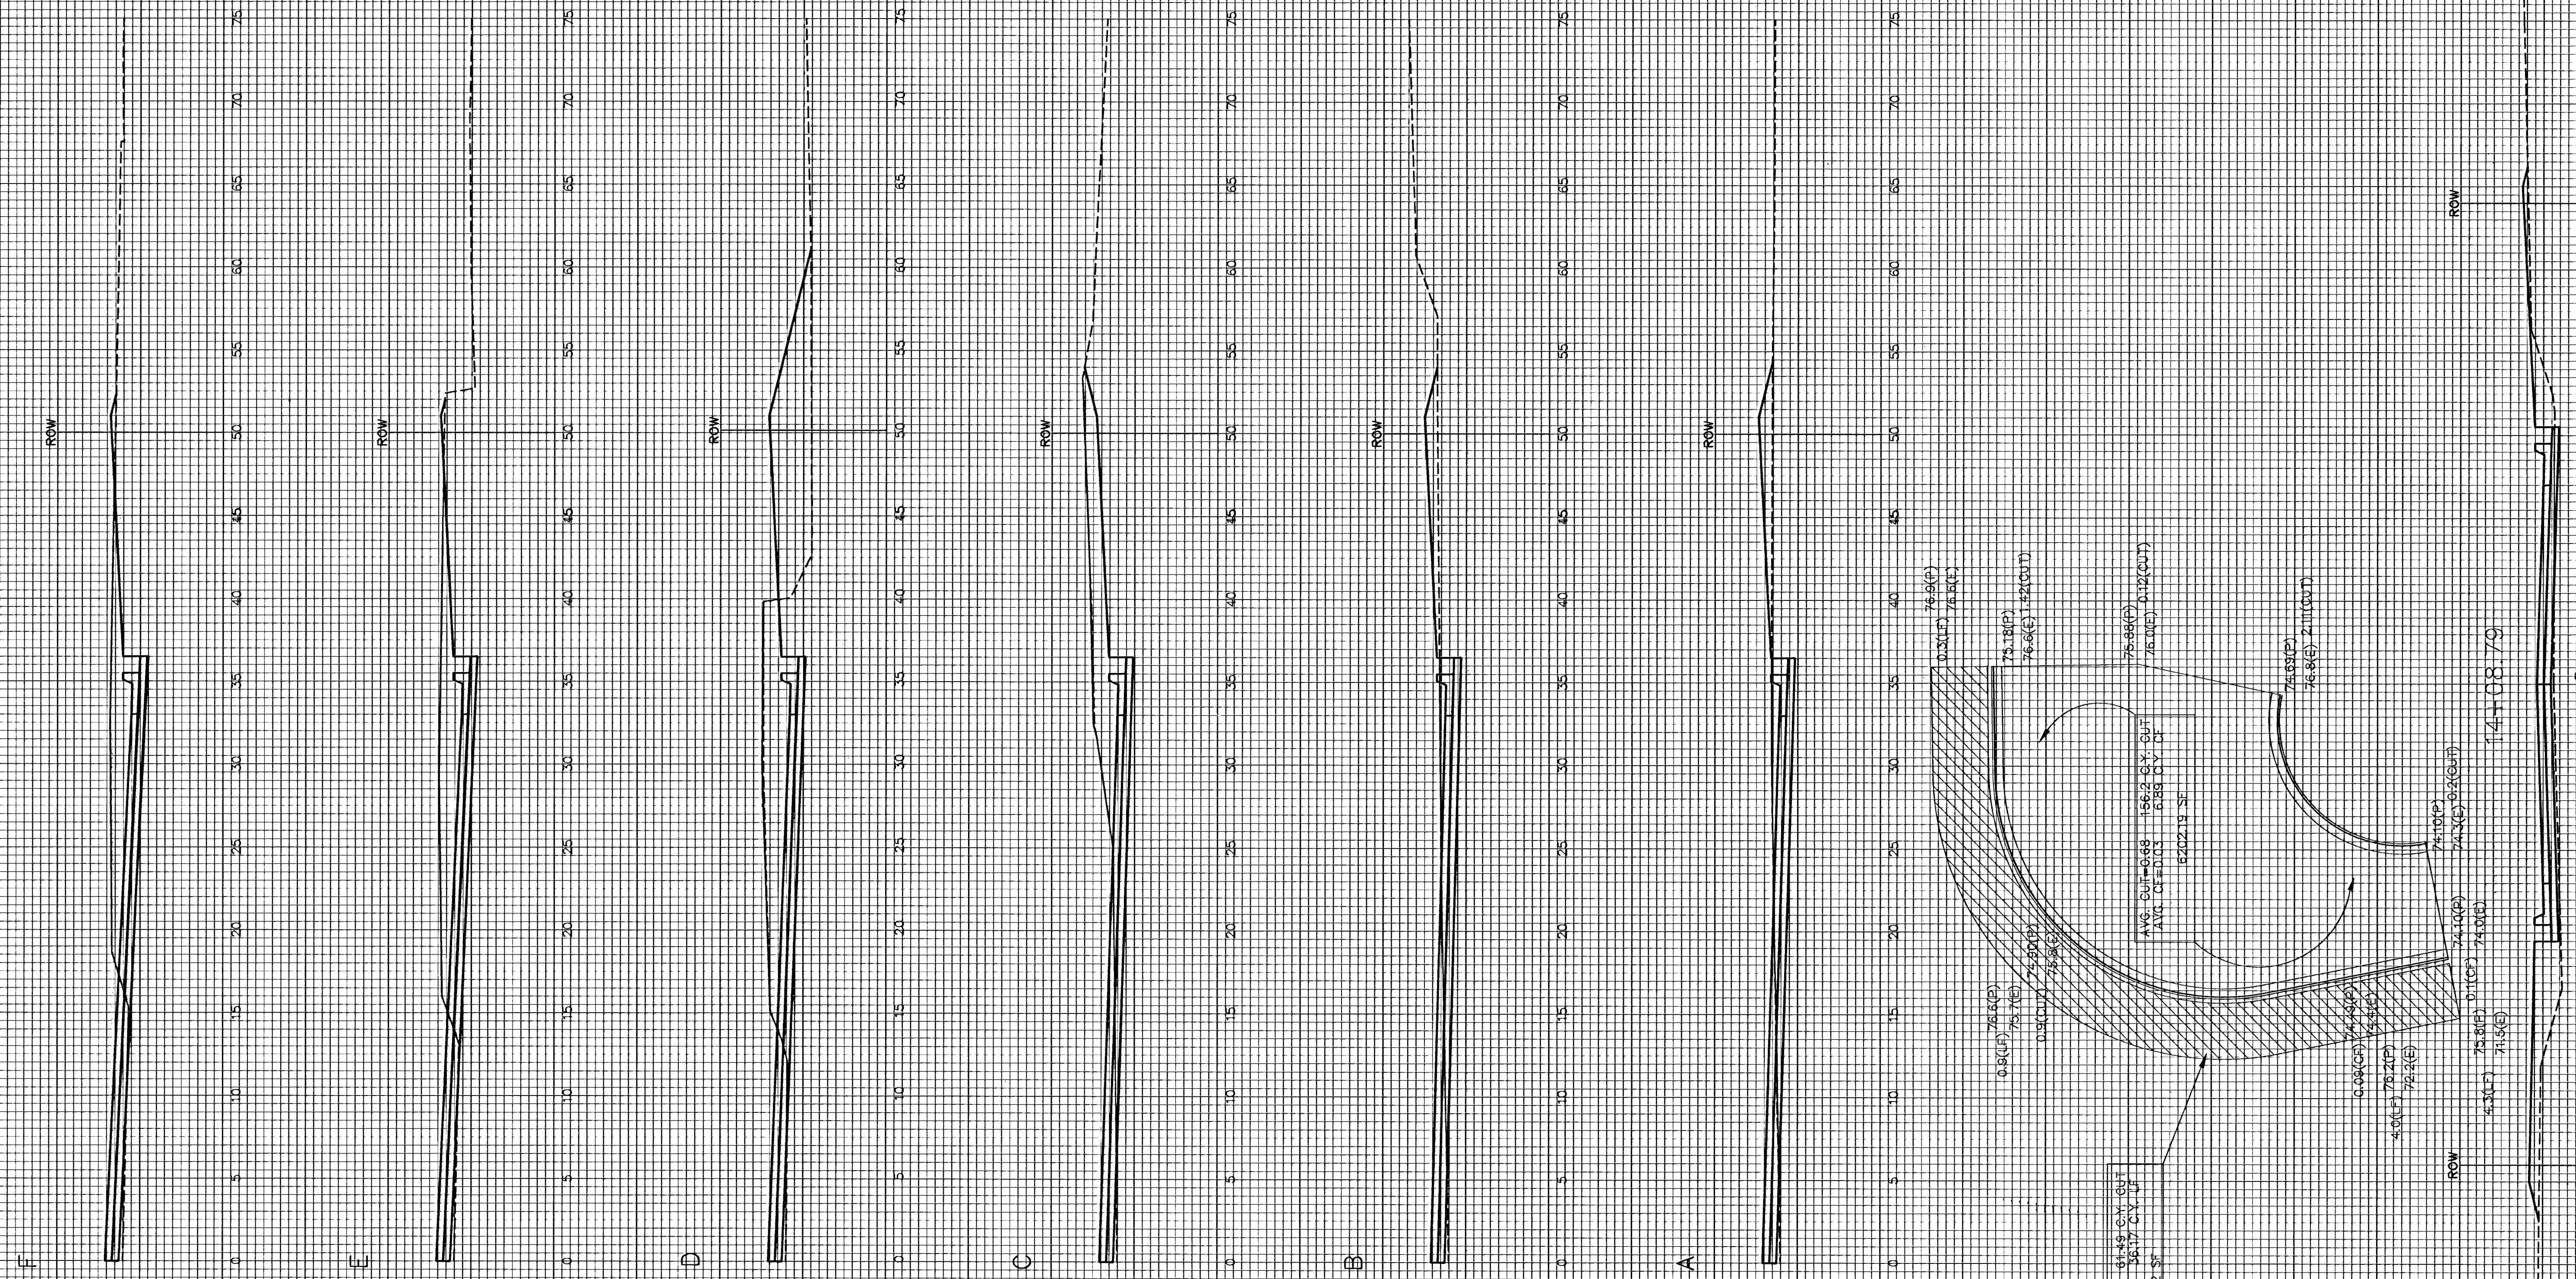

AVG. CUT=0.68
AVG. CF=1.03
6.88 C.V. DT
6202.13 SF

AVG. CUT=0.68
AVG. CF=1.03
6.88 C.V. DT
6202.13 SF

1374.4
1375.39

14+08.79