


PINE MEADOW SECOND, PHASE 1
BEDFORD COURT (EYEBROW)
CROSS SECTIONS

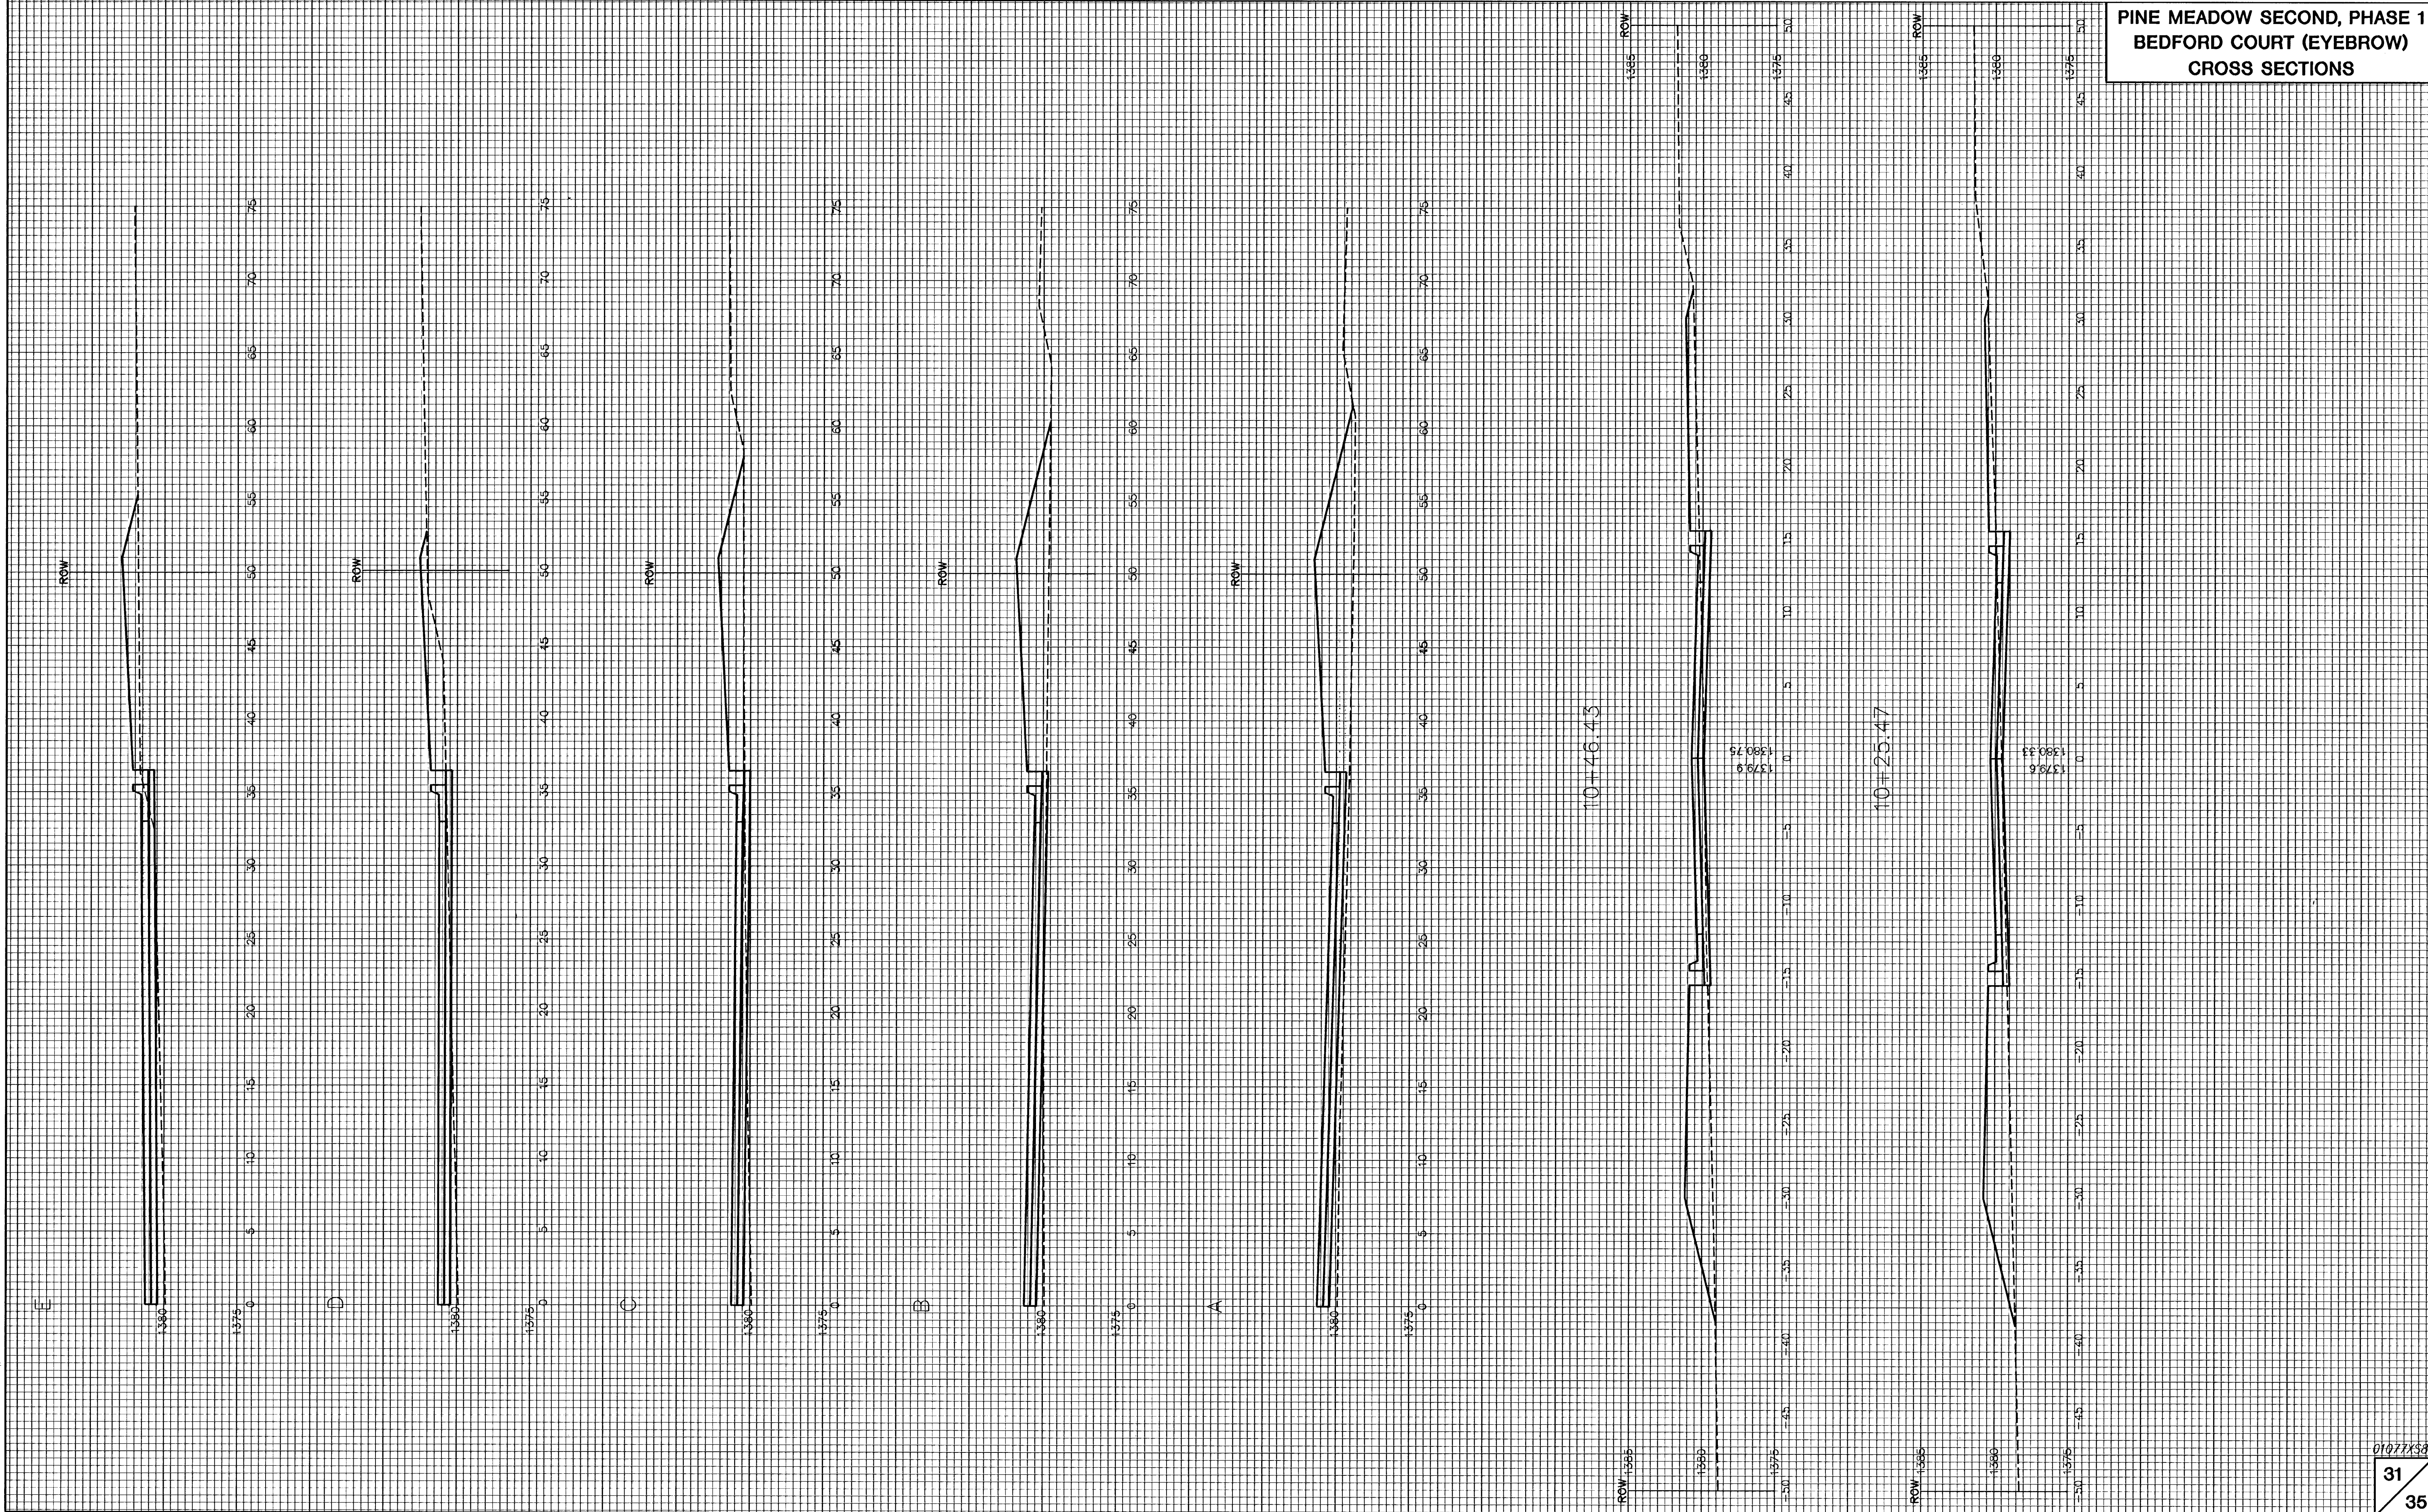

10+46.43

10+25.47

1379.9
1360.75

1379.6
1360.33