


**PINE MEADOW SECOND, PHASE 1
BEDFORD CT. (SOUTH)
CROSS SECTIONS**

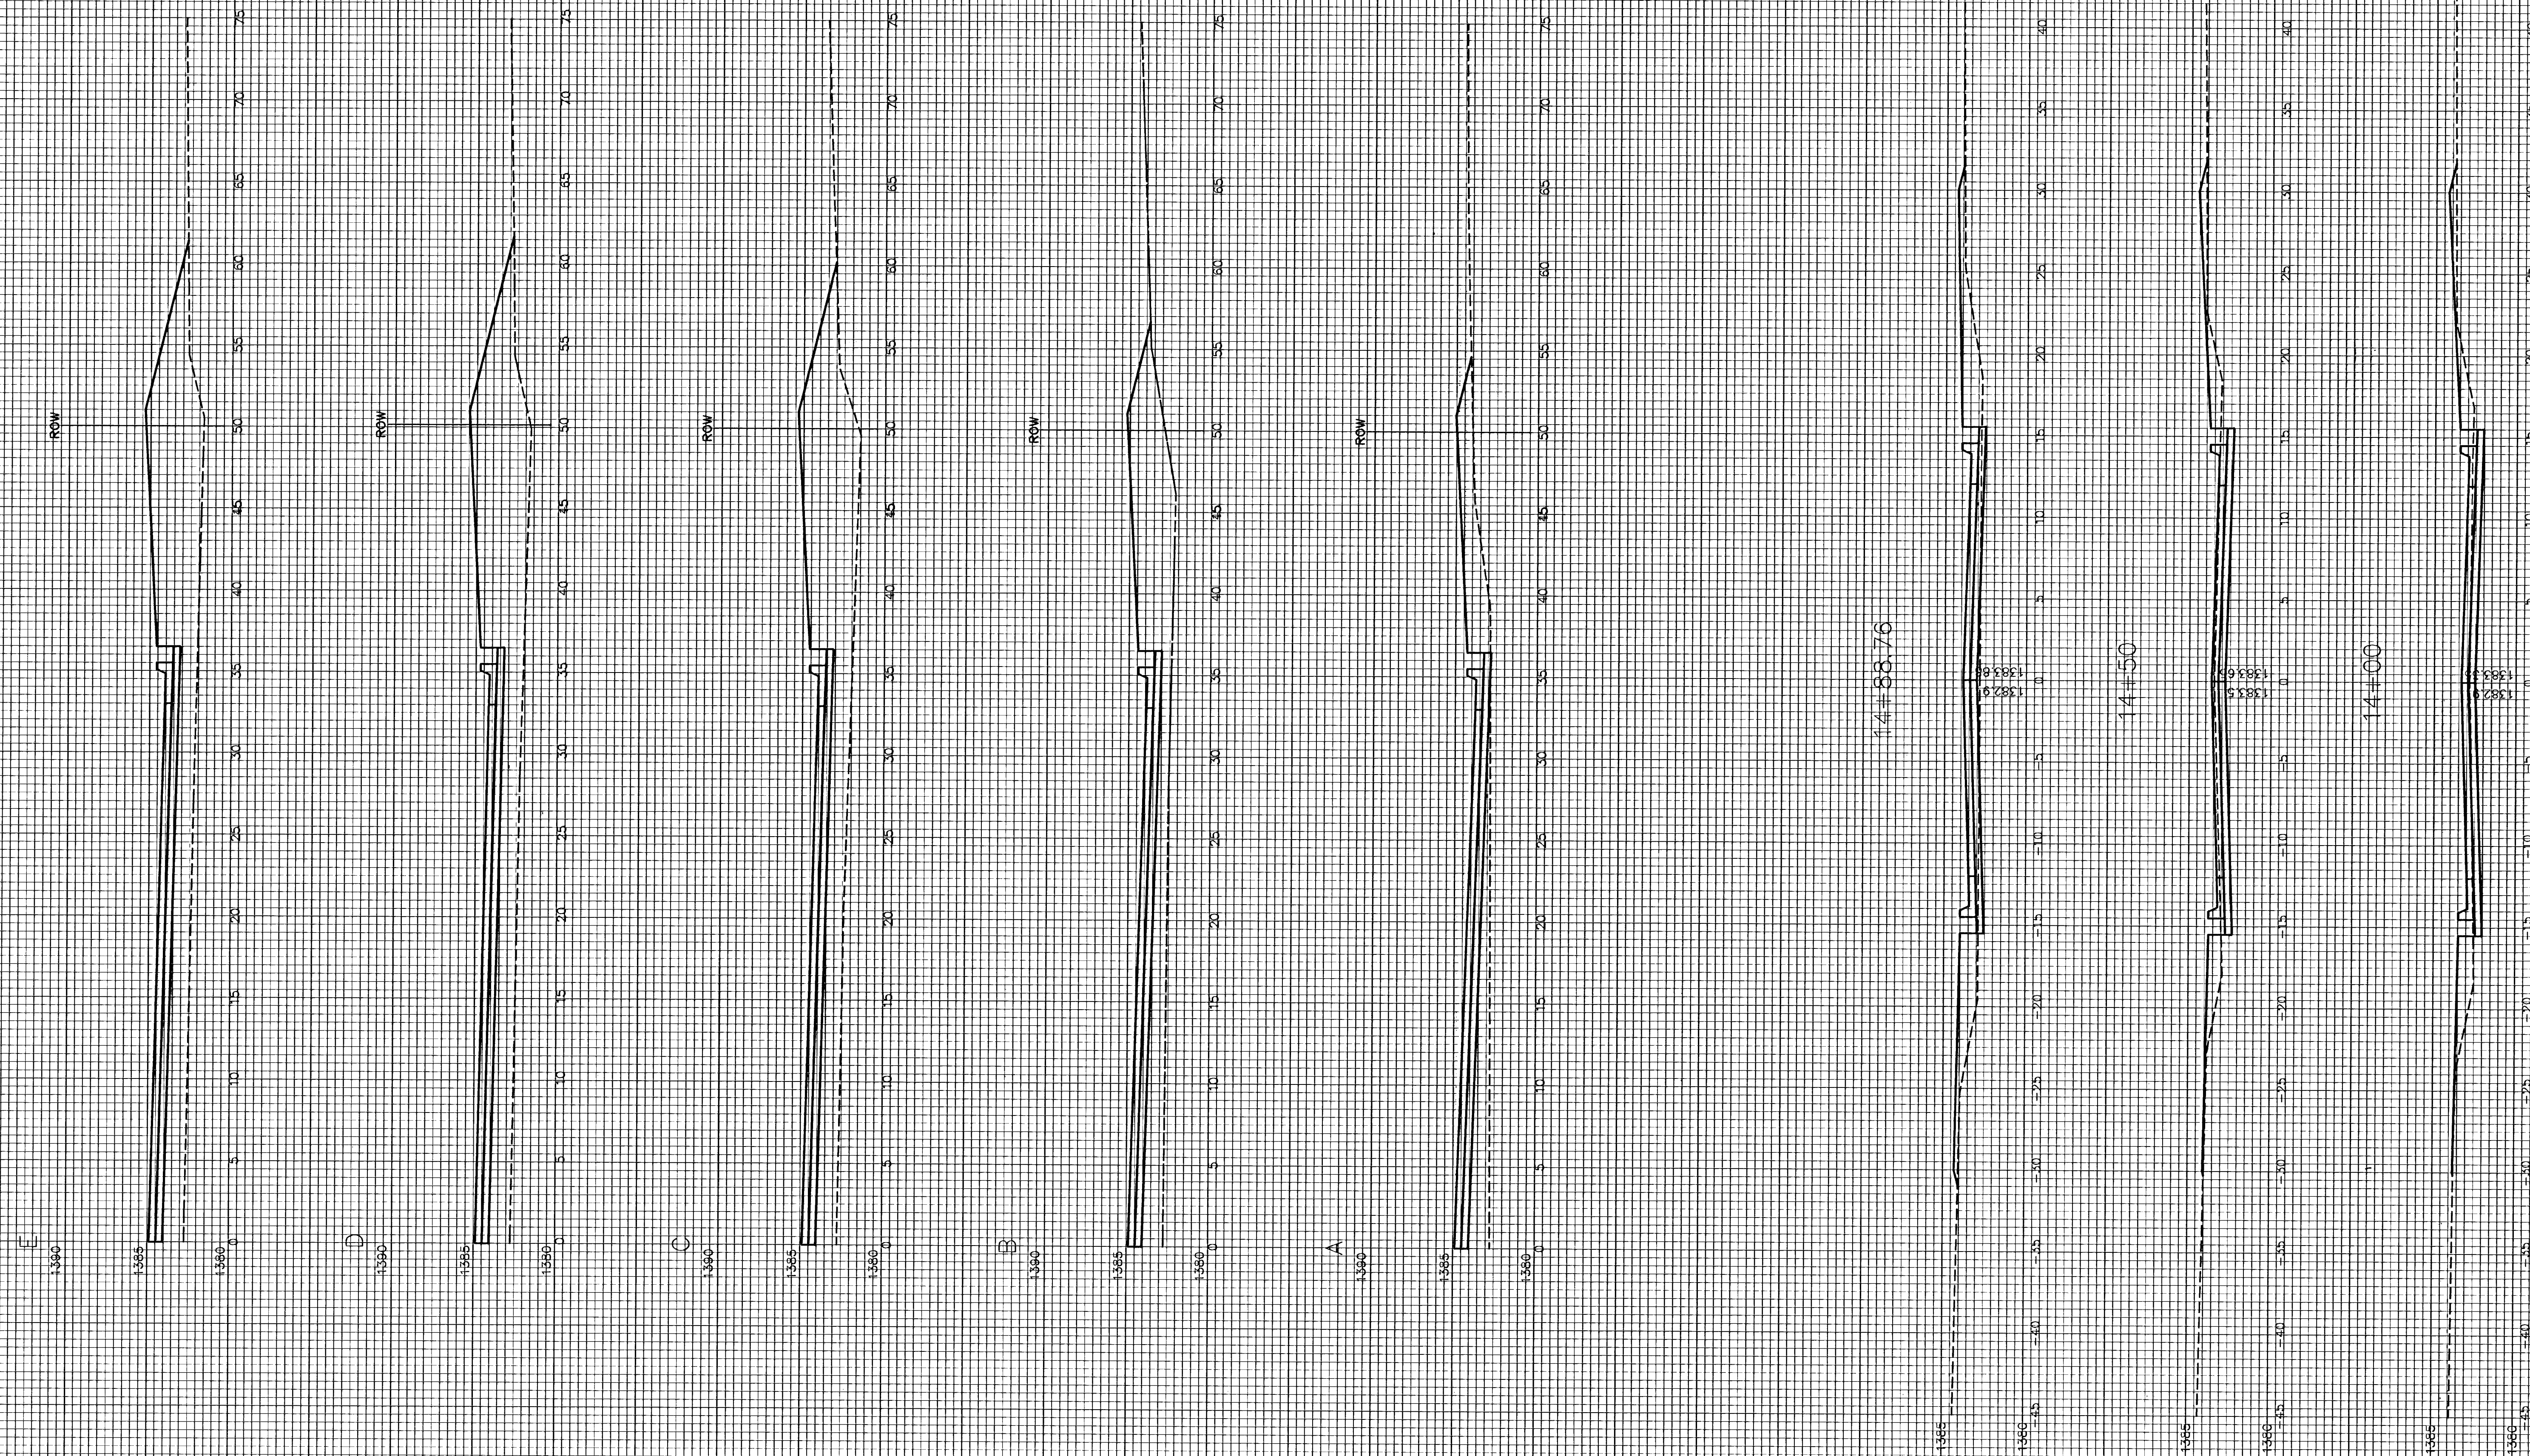

01077X10

33

35