
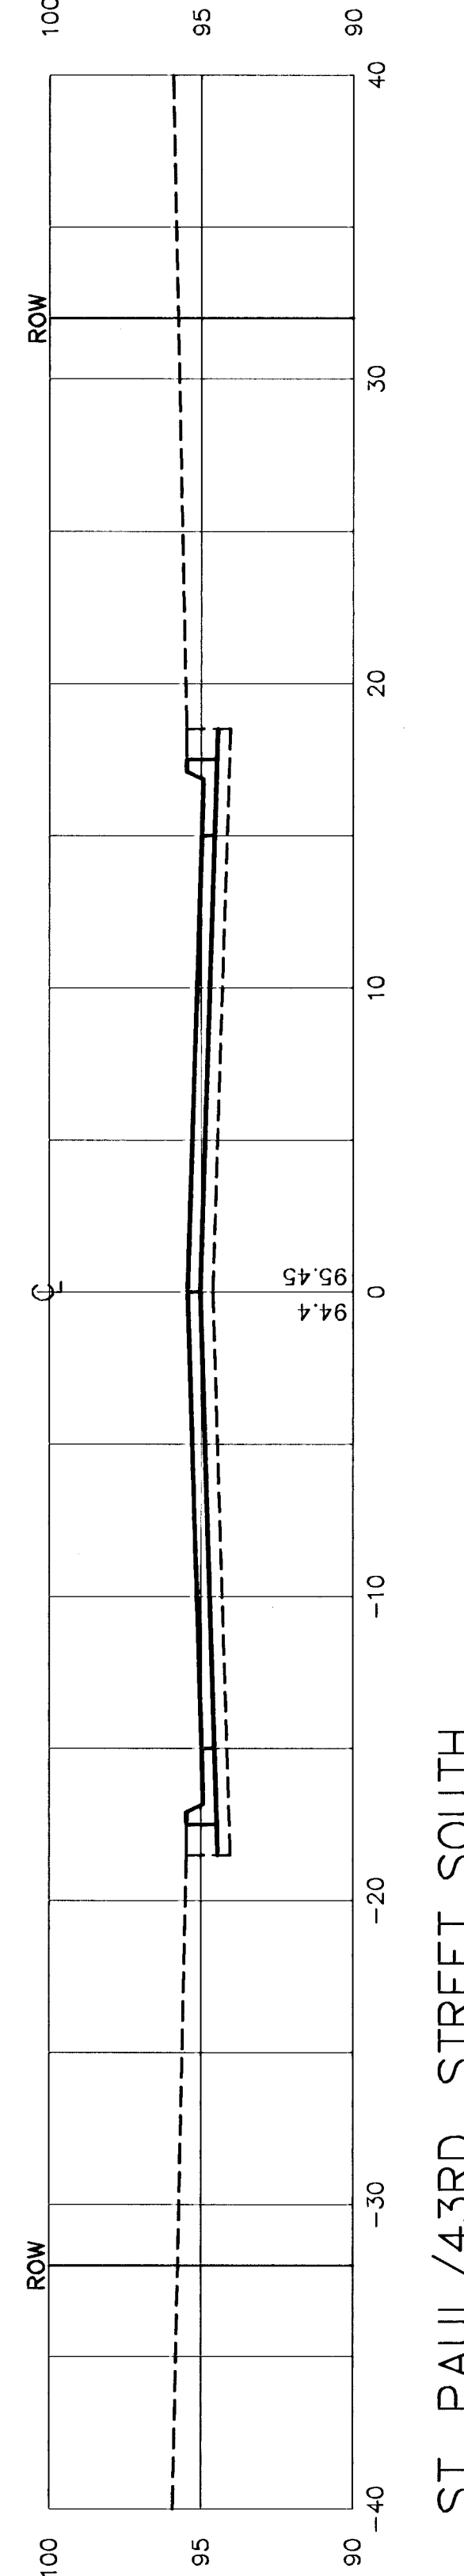
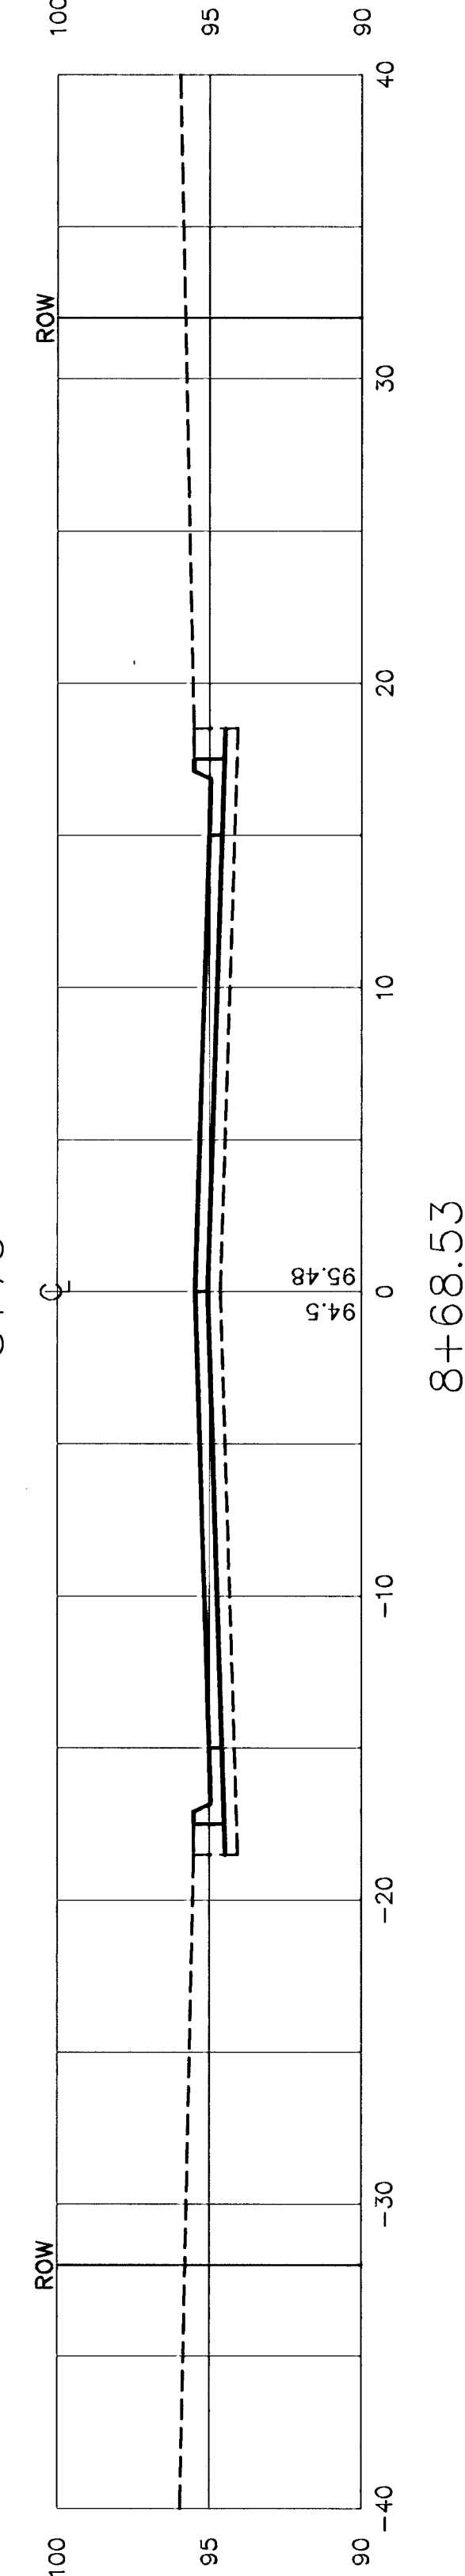
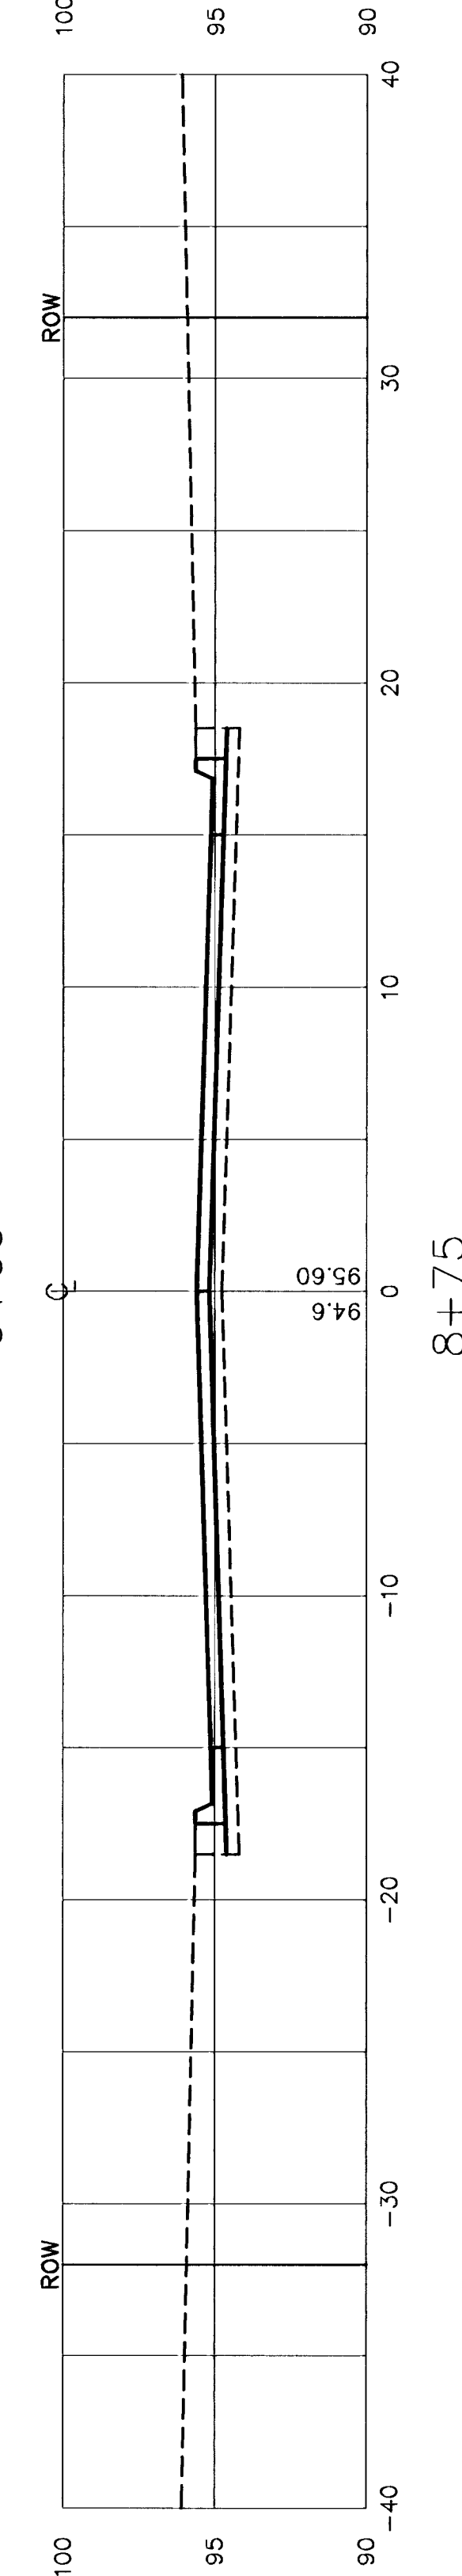
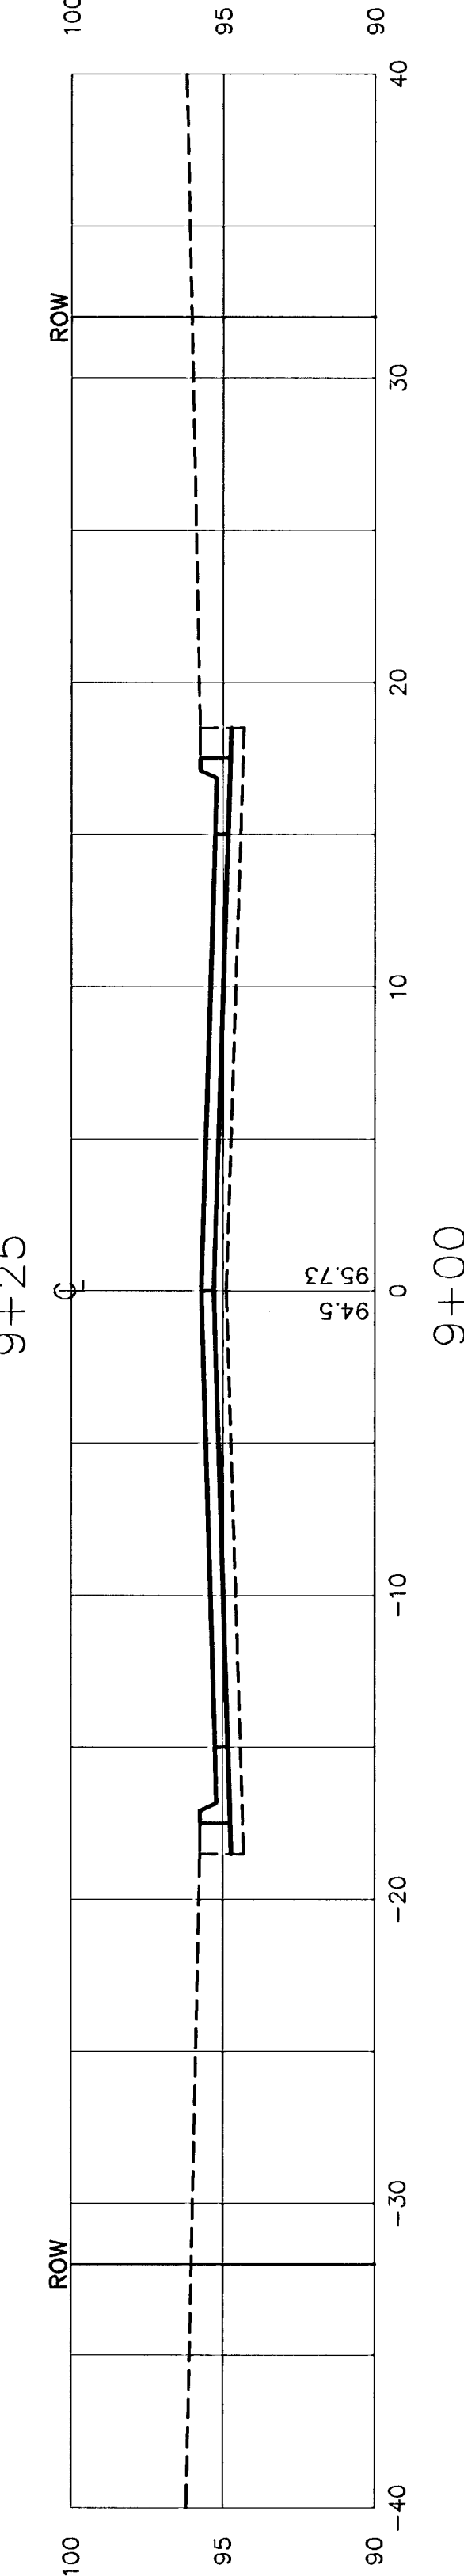
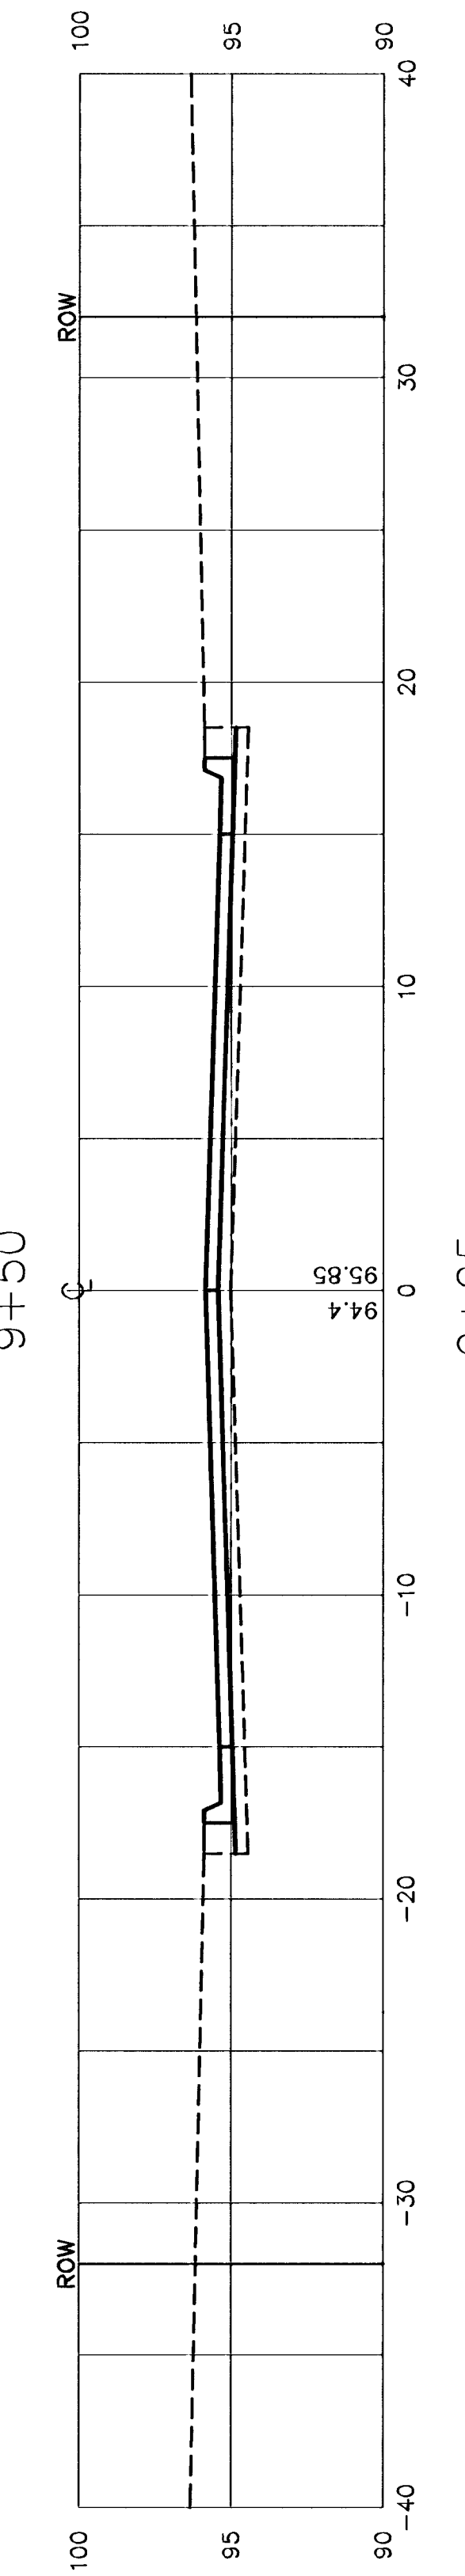
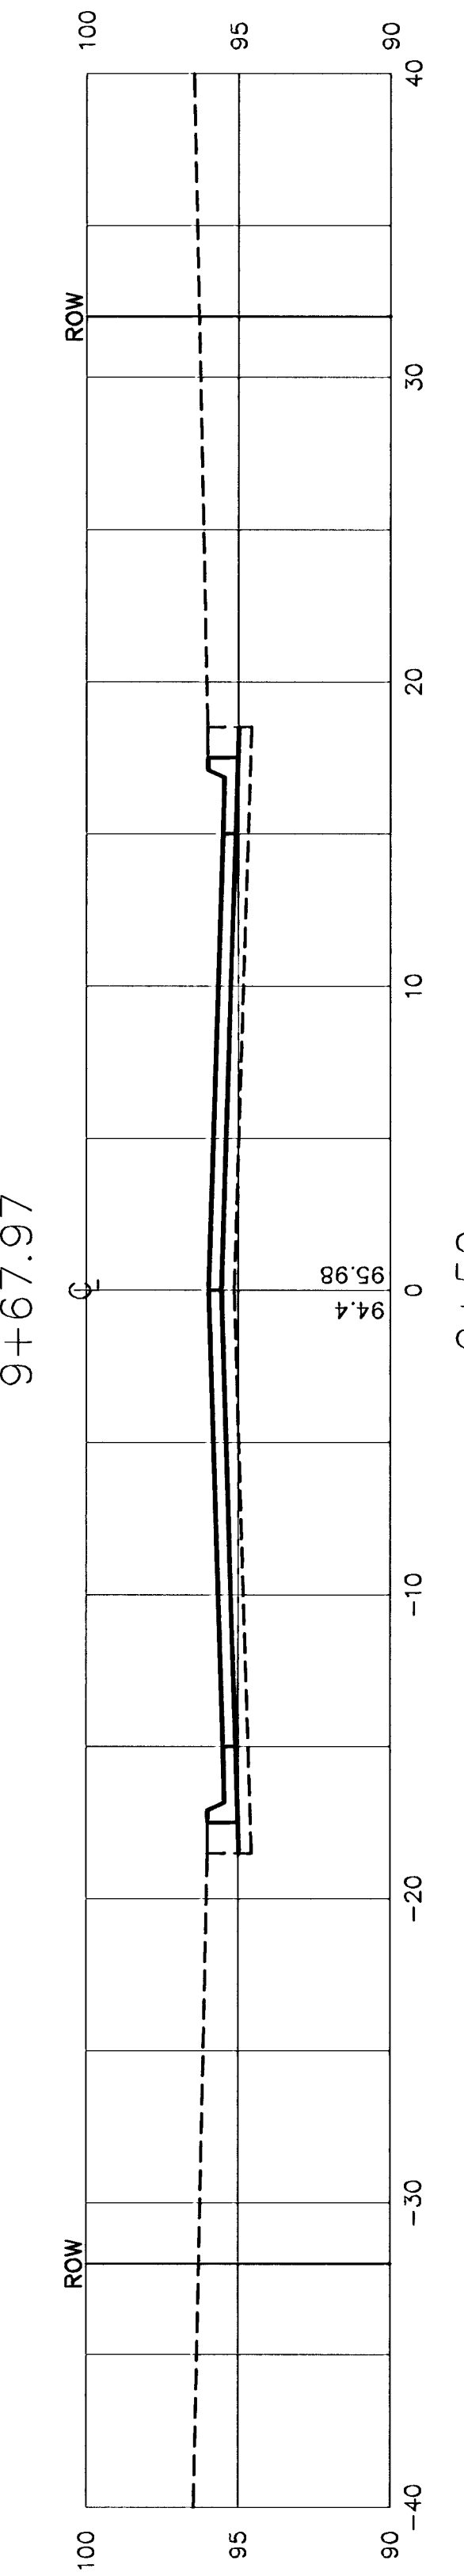
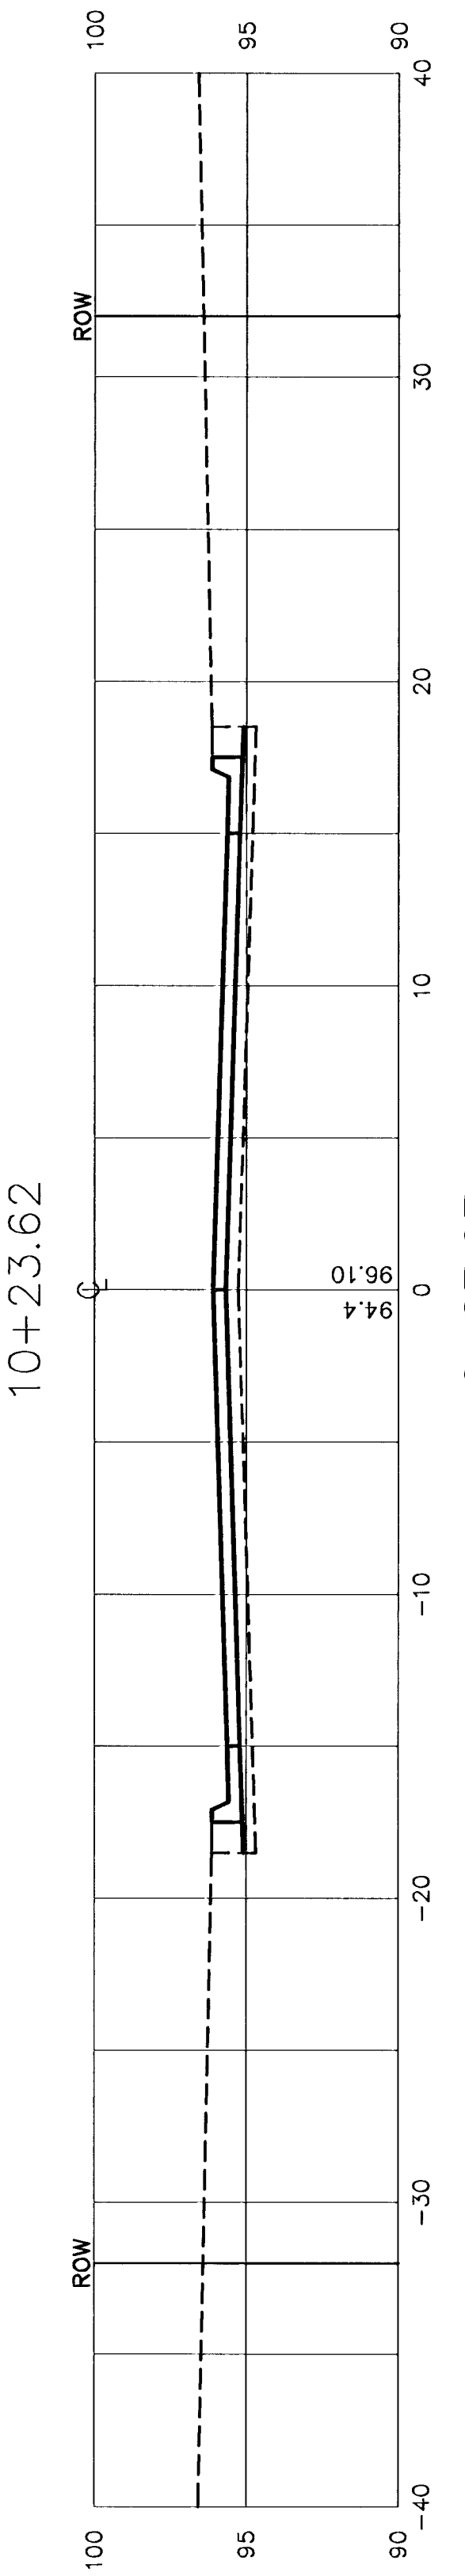
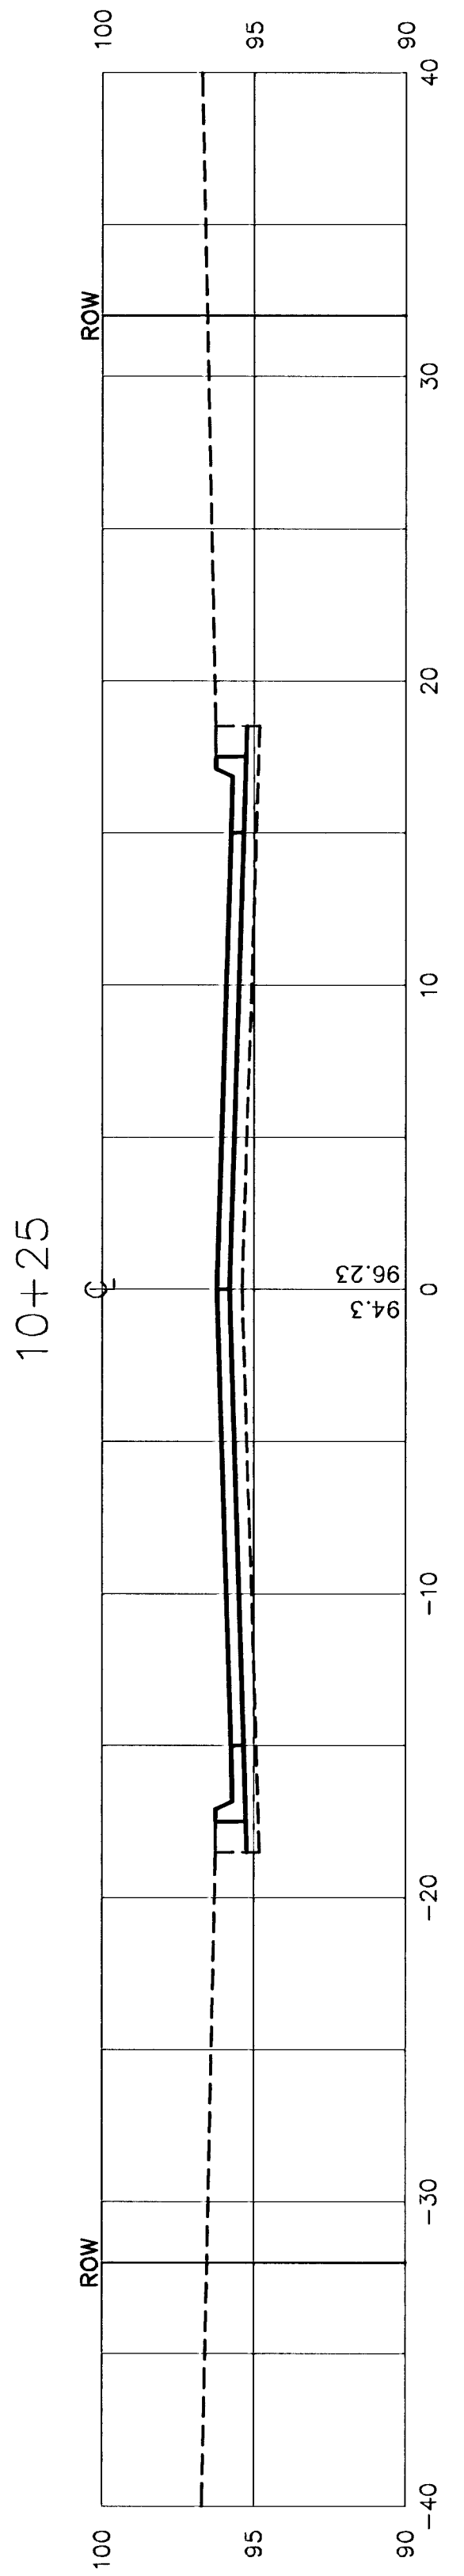
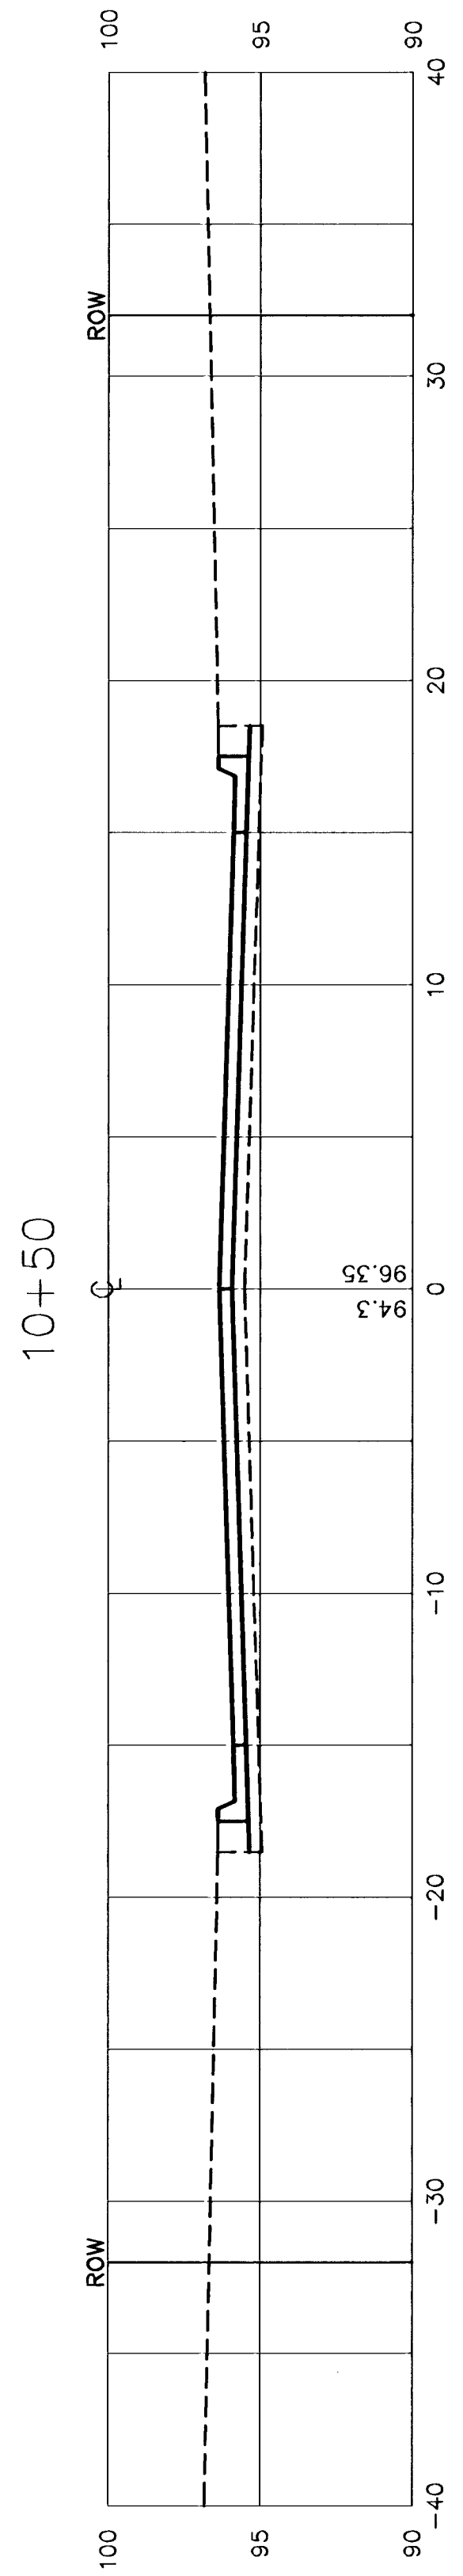


G:\CIVIL\95138\10264PAV\XSEC\01264XS1.DWG Wed Feb 27 16:53:53 2002

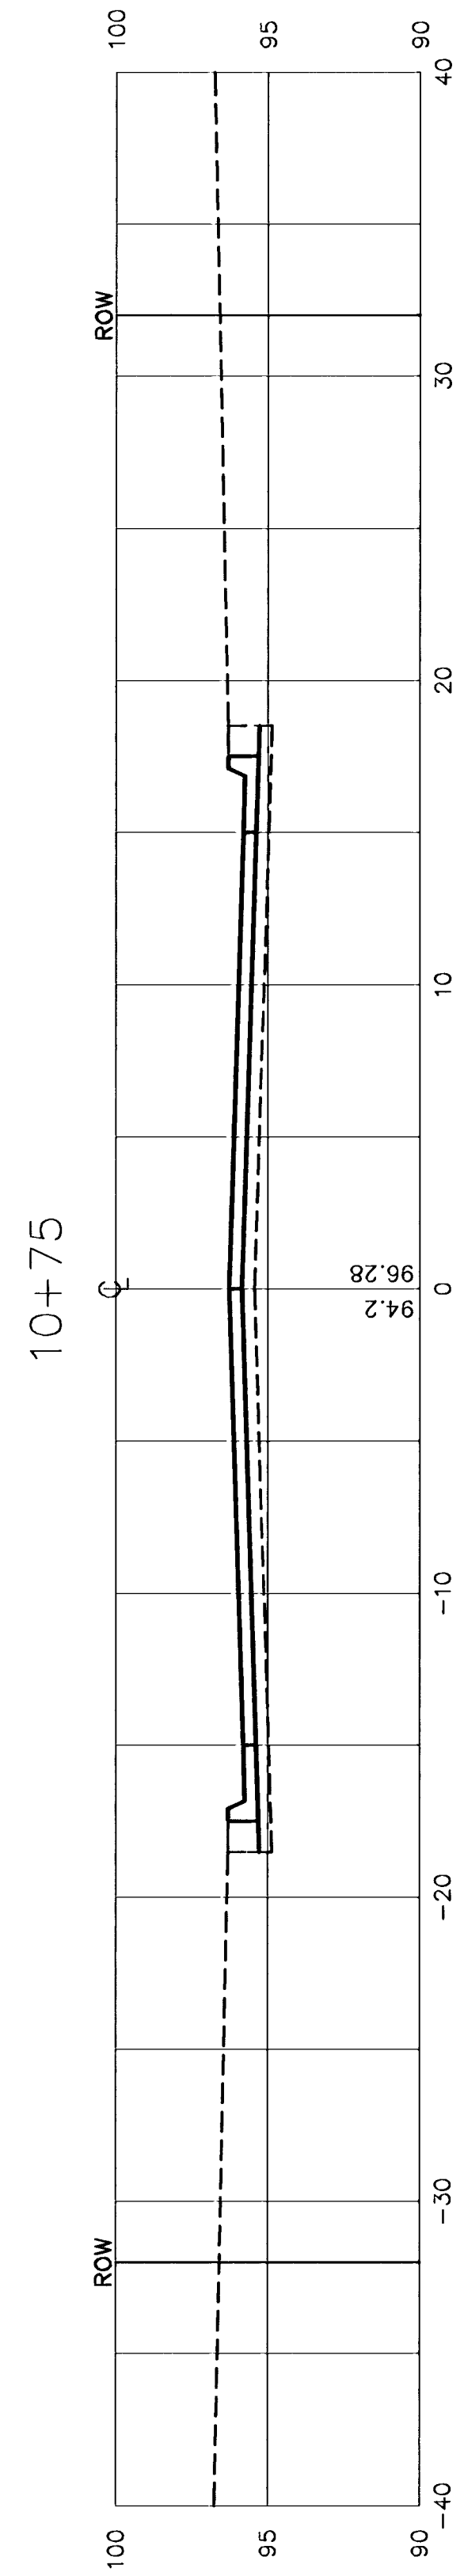

THE LEGACY ADDITION
PHASE 2
CROSS SECTIONS
ST. PAUL/43RD. STREET SOUTH

ST. PAUL/43RD. STREET SOUTH