


THE LEGACY ADDITION  
PHASE 2  
CROSS SECTIONS  
ST. PAUL/43RD. STREET SOUTH

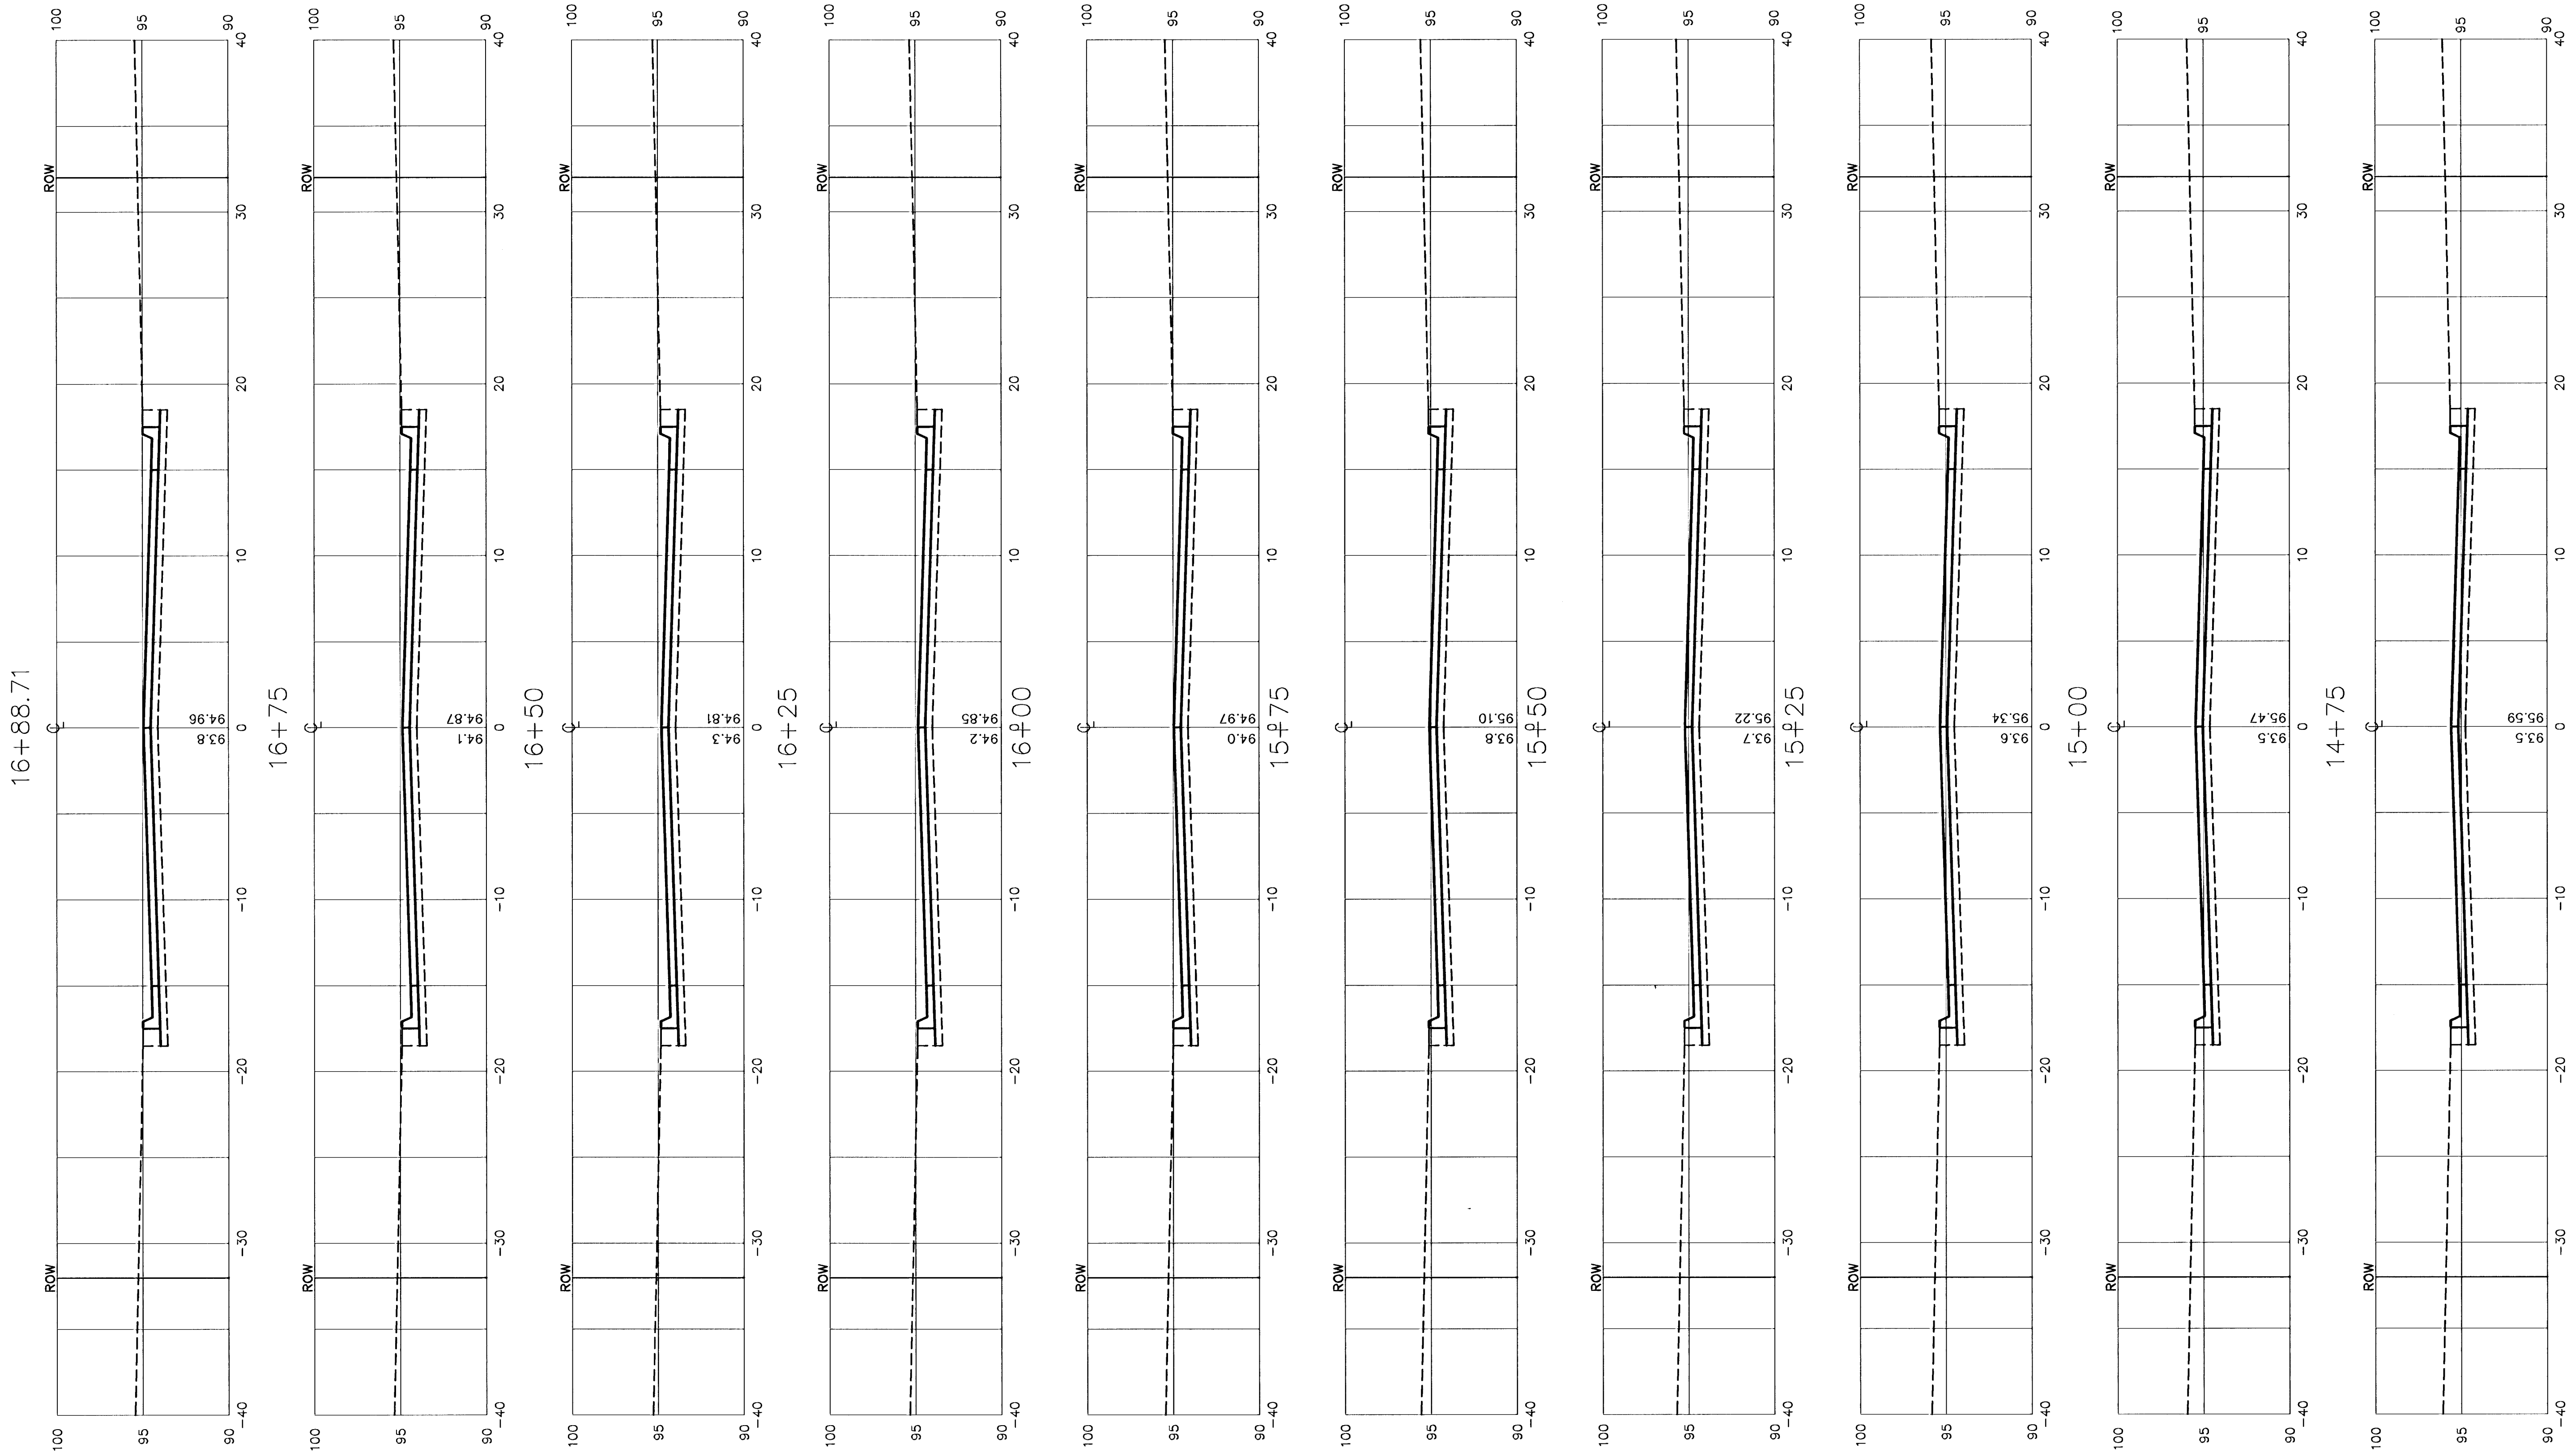

ST. PAUL/43RD. STREET SOUTH