

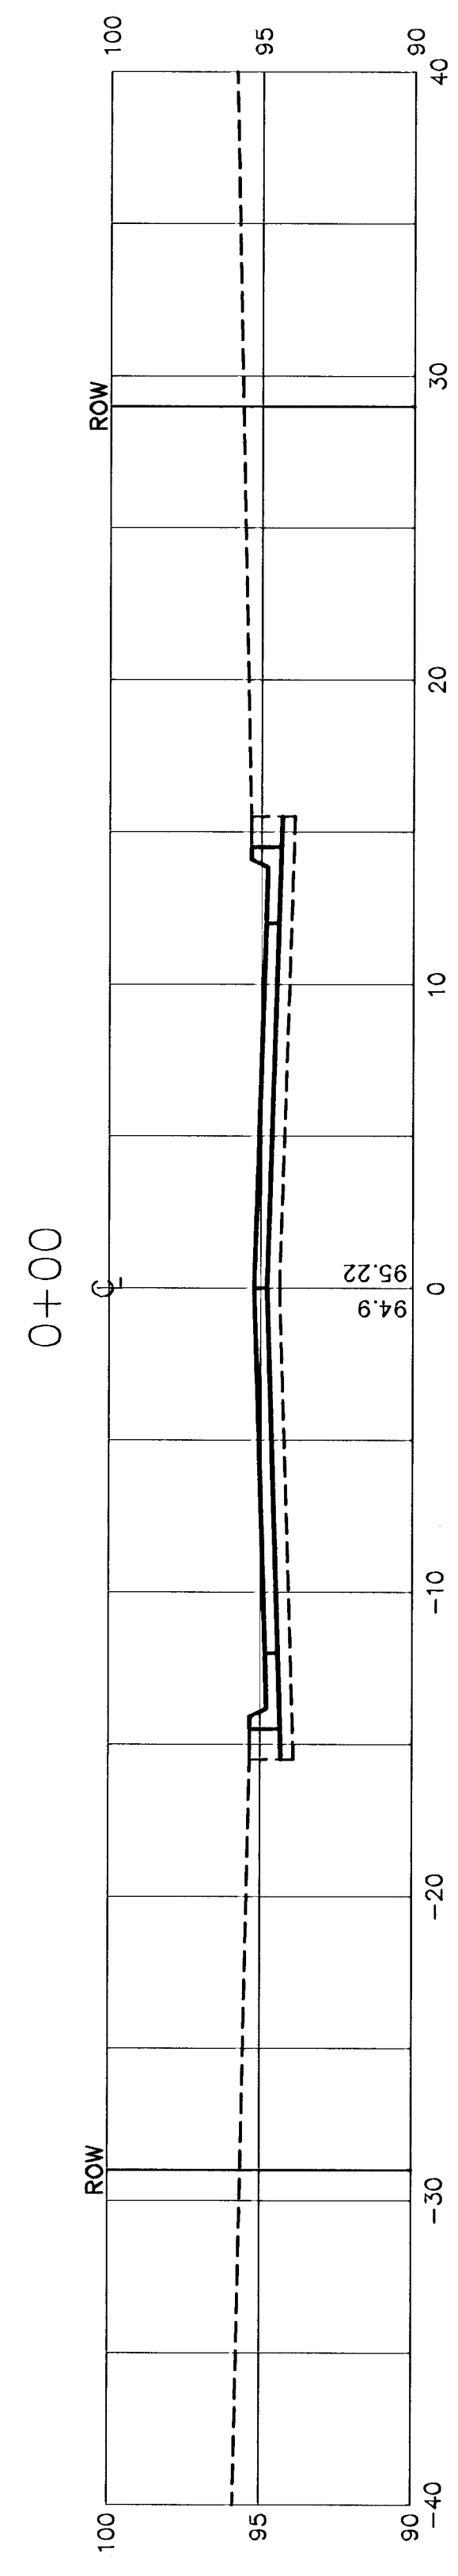
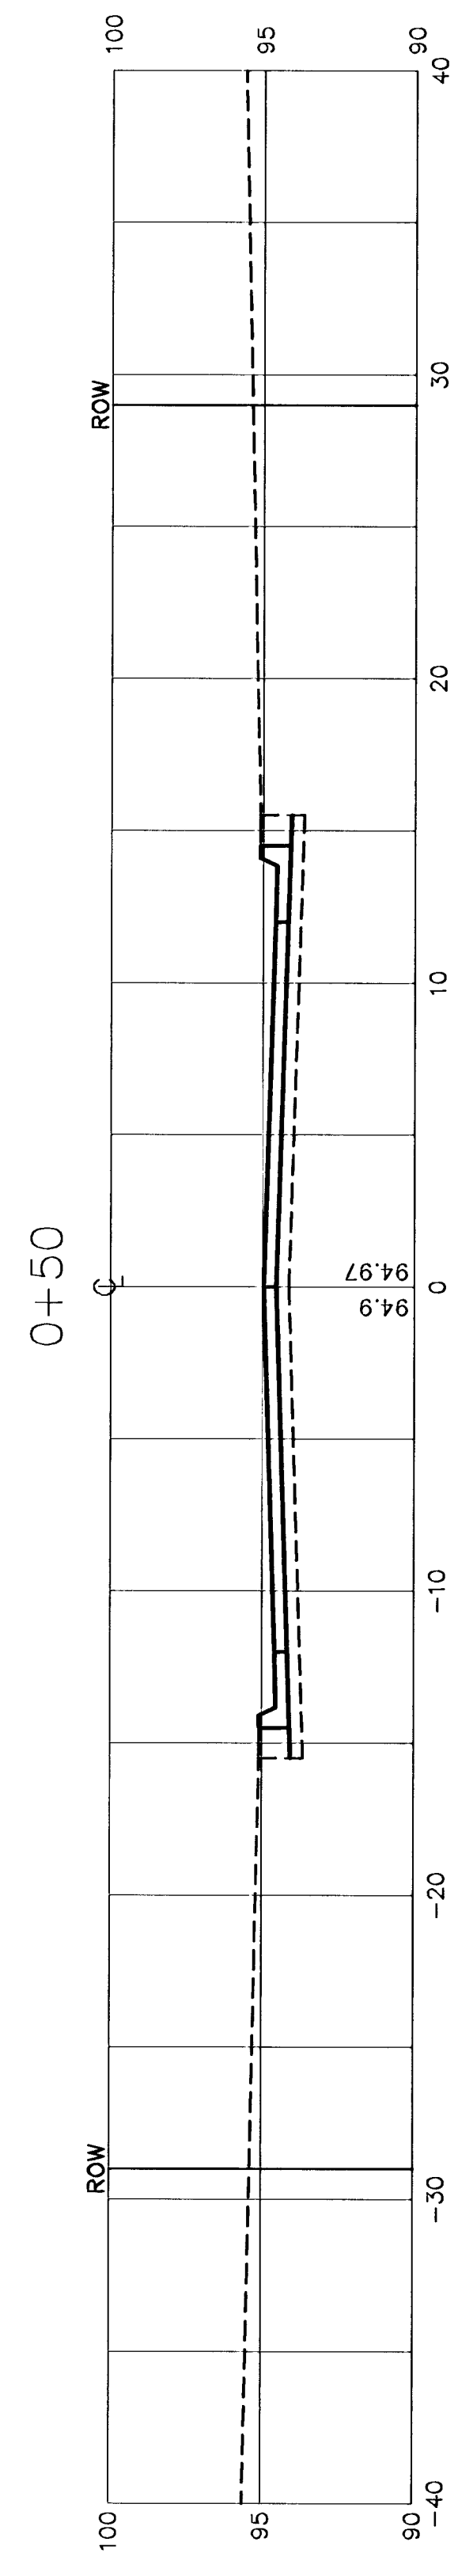
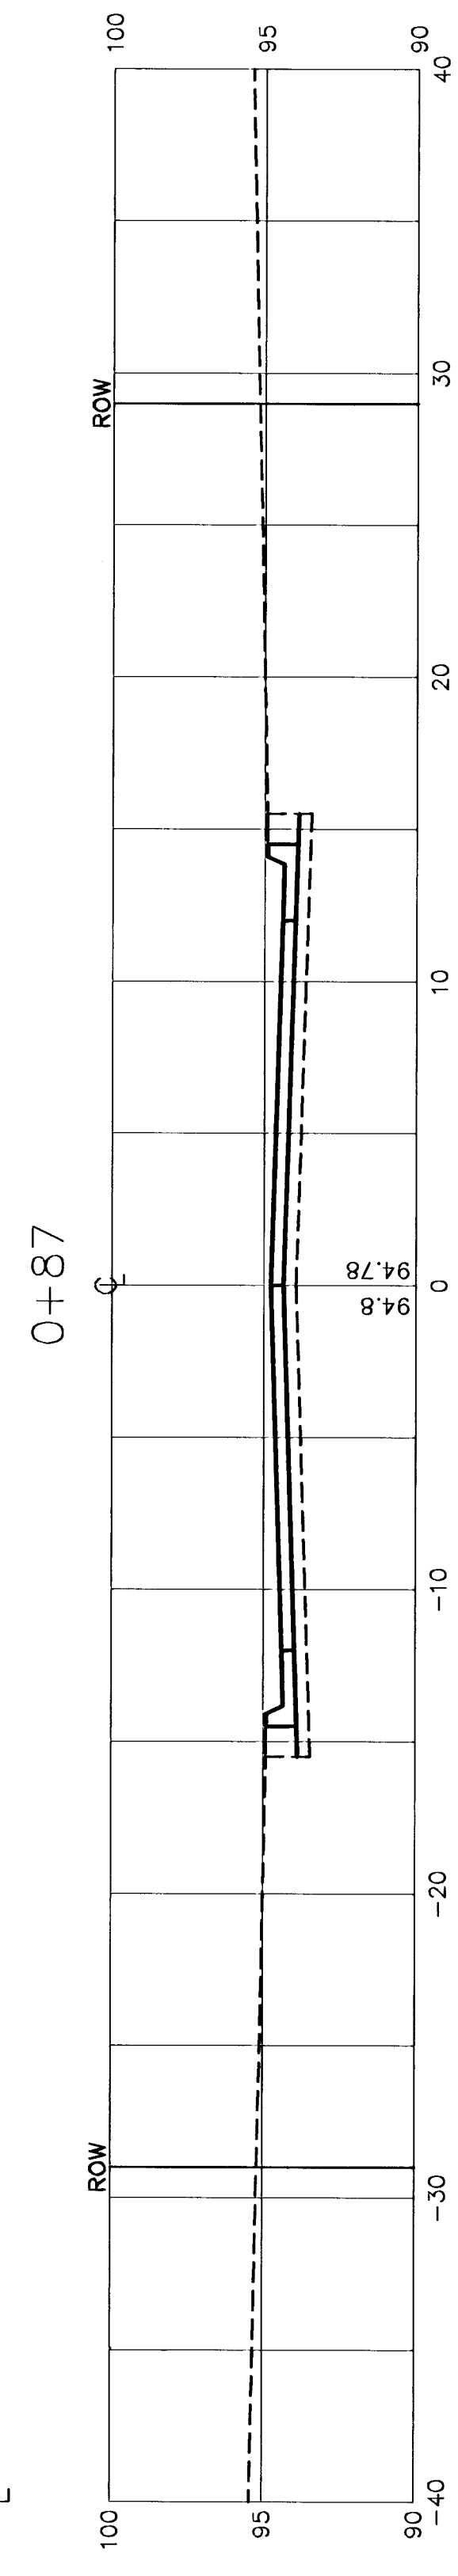
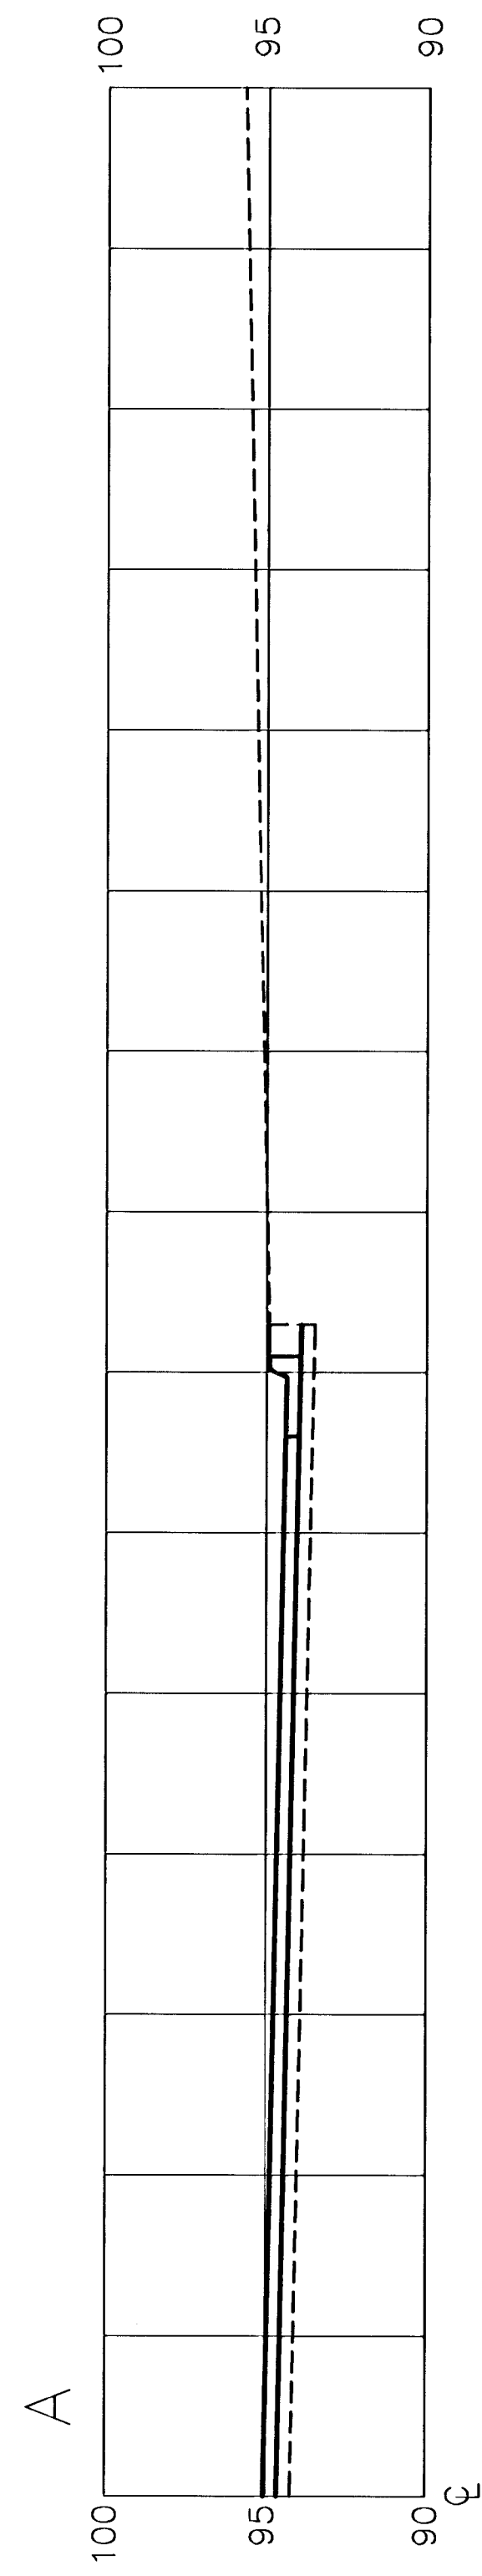
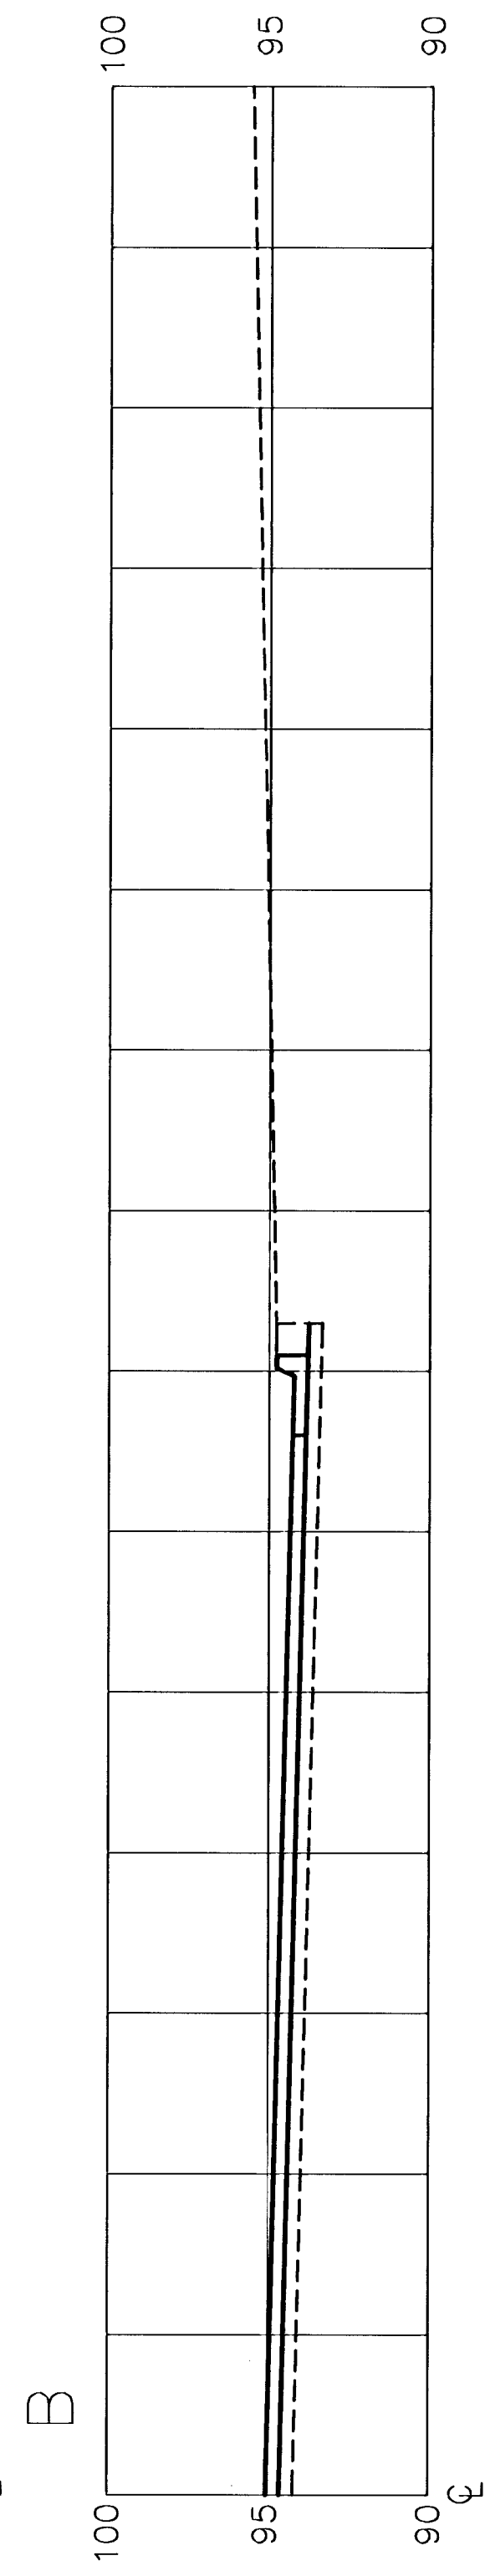
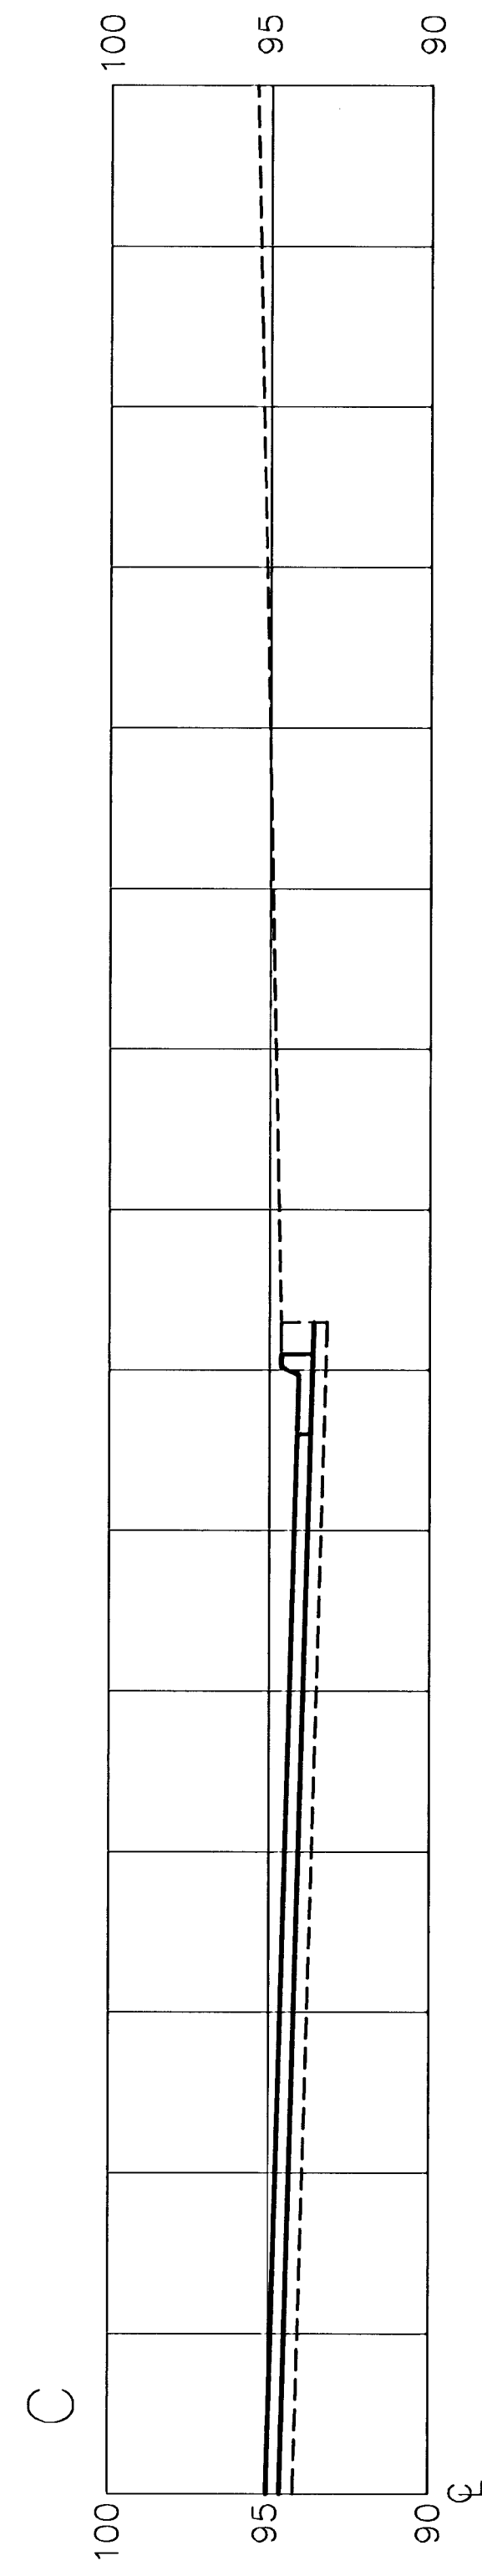
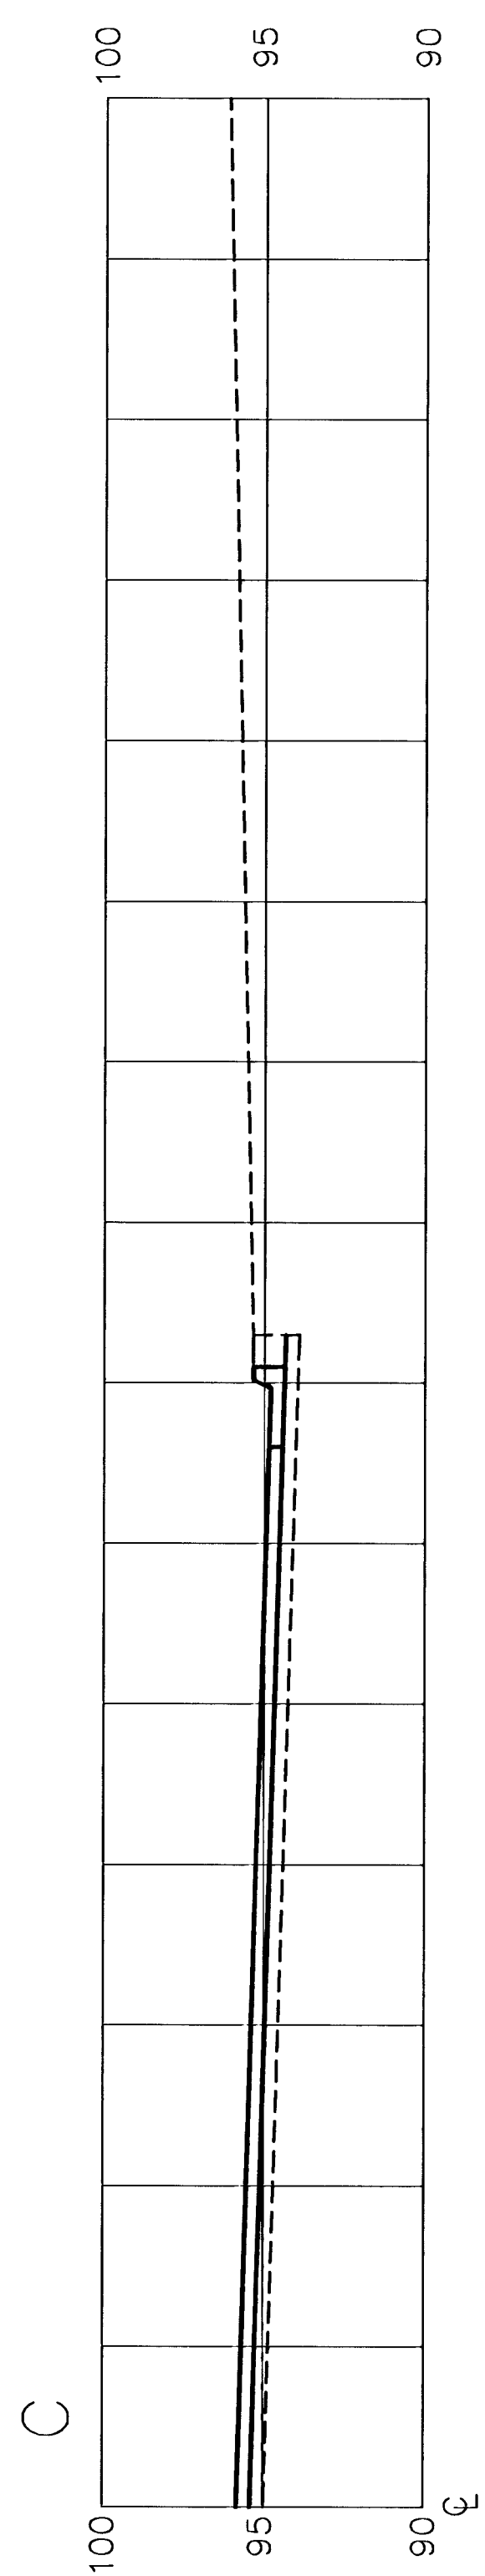
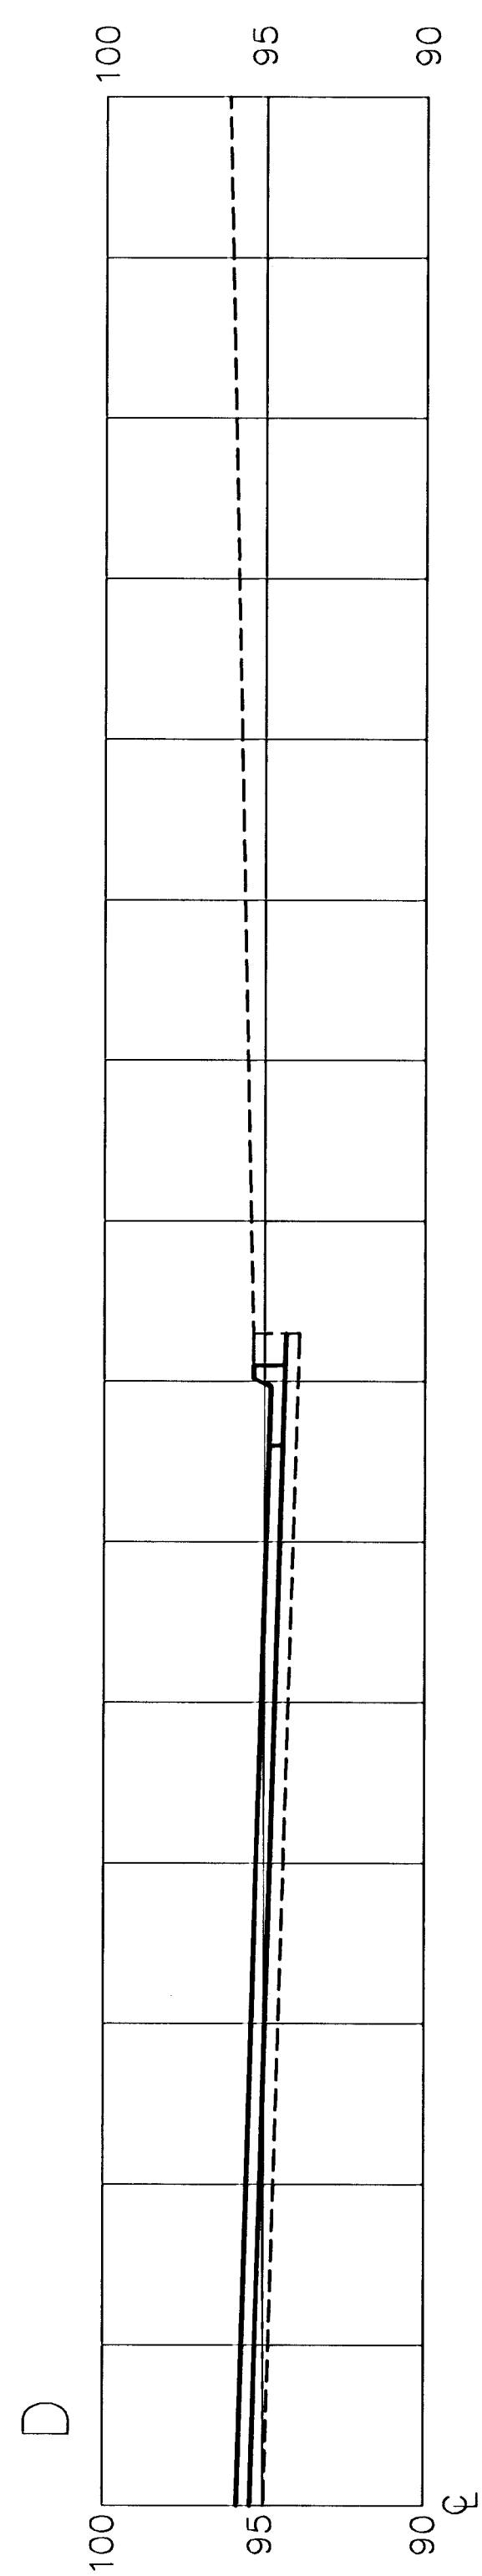


G:\CIVIL\95138\10264PAV\XSEC\01264XS5.DWG Wed Feb 27 15:01:57 2002

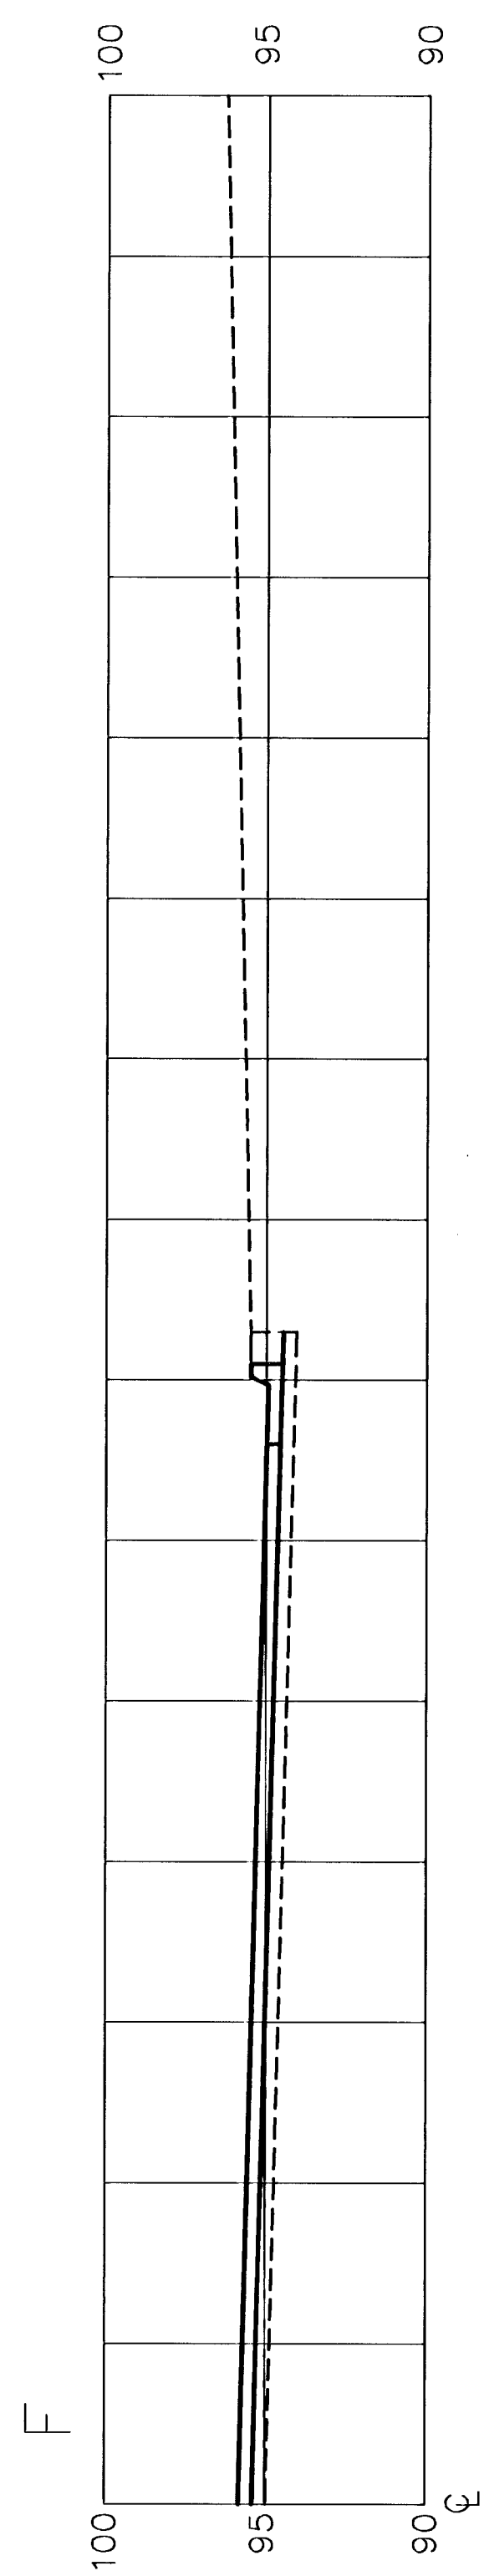

43RD. STREET COURT

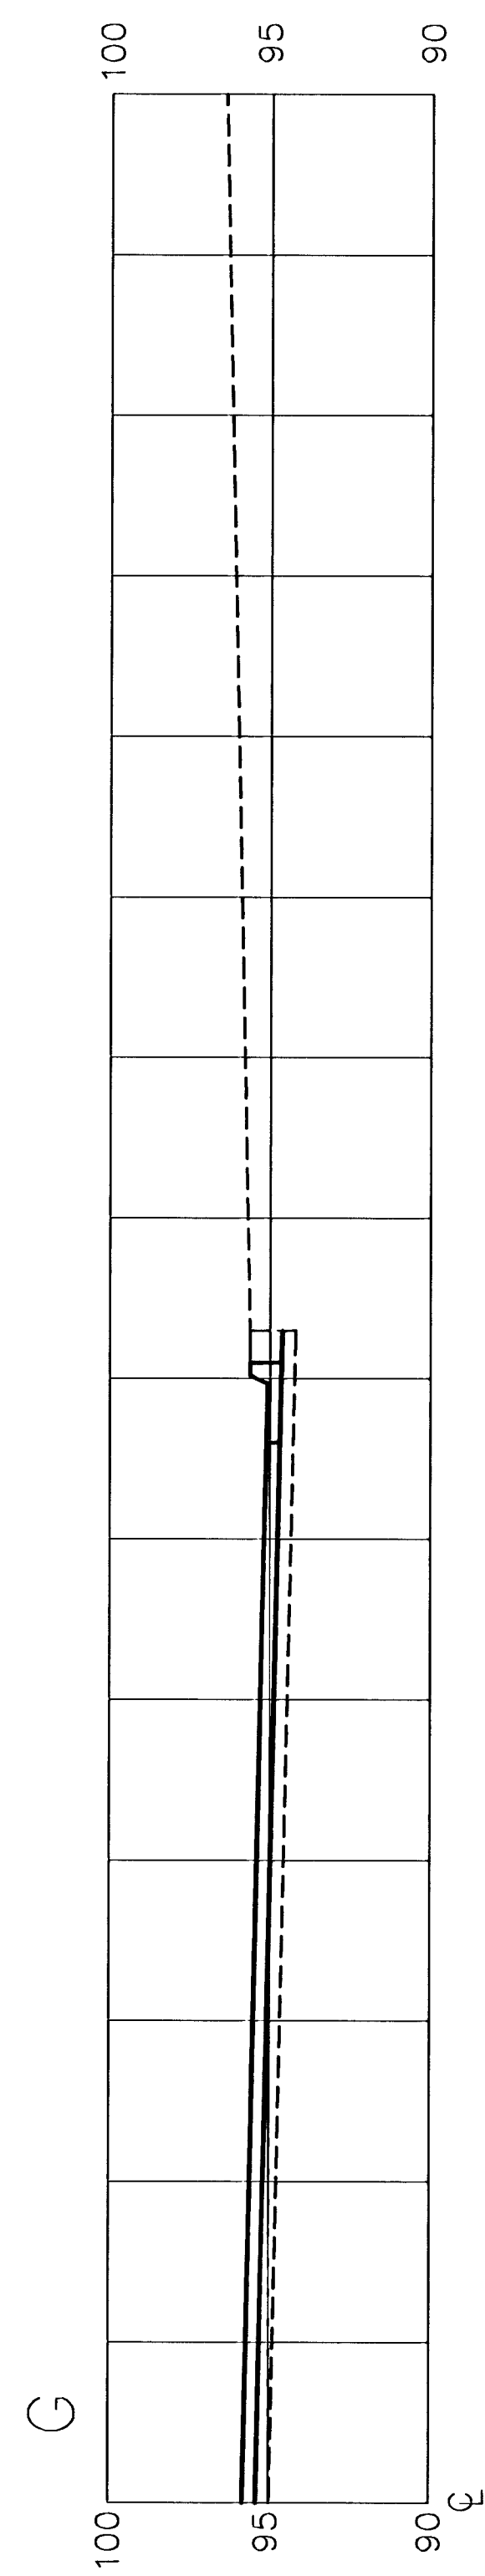

ST. PAUL CIRCLE

THE LEGACY ADDITION
PHASE 2 CROSS SECTIONS
ST. PAUL CIRCLE
43RD. STREET COURT SOUTH