


**BENCHMARKS:**

BM#1 City disc on the SW corner traffic signal base on the NE corner of the intersection of Harry St. and Greenwich Rd. Elev. = 1343.49 USGS

BM#2 "I" cut on the SW corner of the N. Headwall at the east end of pond on the W. side of Greenwich Rd., approx. 1000' S. of Harry St. Elev. = 1341.87 USGS

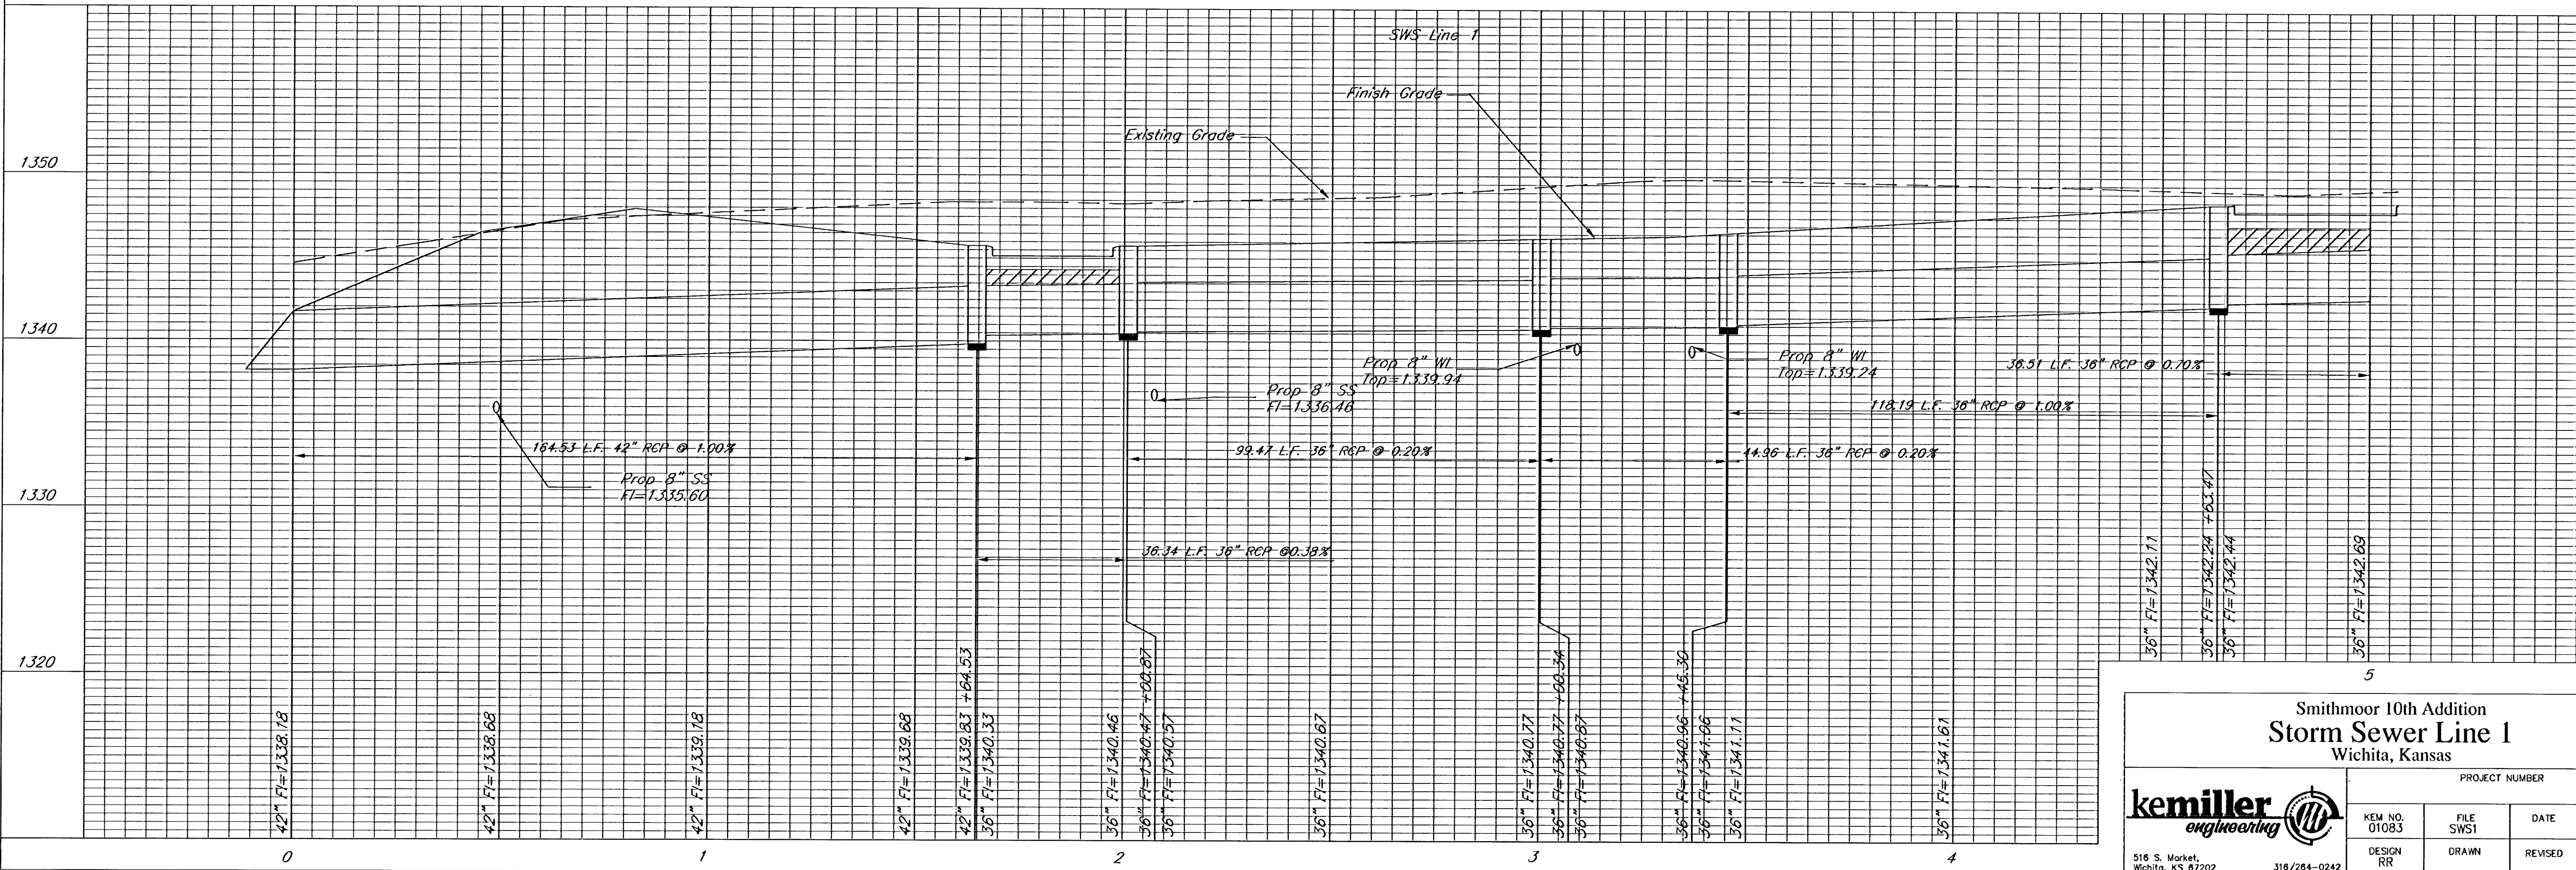

**Smithmoor 10th Addition  
Storm Sewer Line 1  
Wichita, Kansas**

PROJECT NUMBER

<b>kemiller</b> <i>engineering</i>	KEM NO. 01083	FILE SWS1	DATE	SHEET 10
	516 S. Market Wichita, KS 67202	DESIGN RR	DRAWN	REVISED

316/284-0242

OF 24