


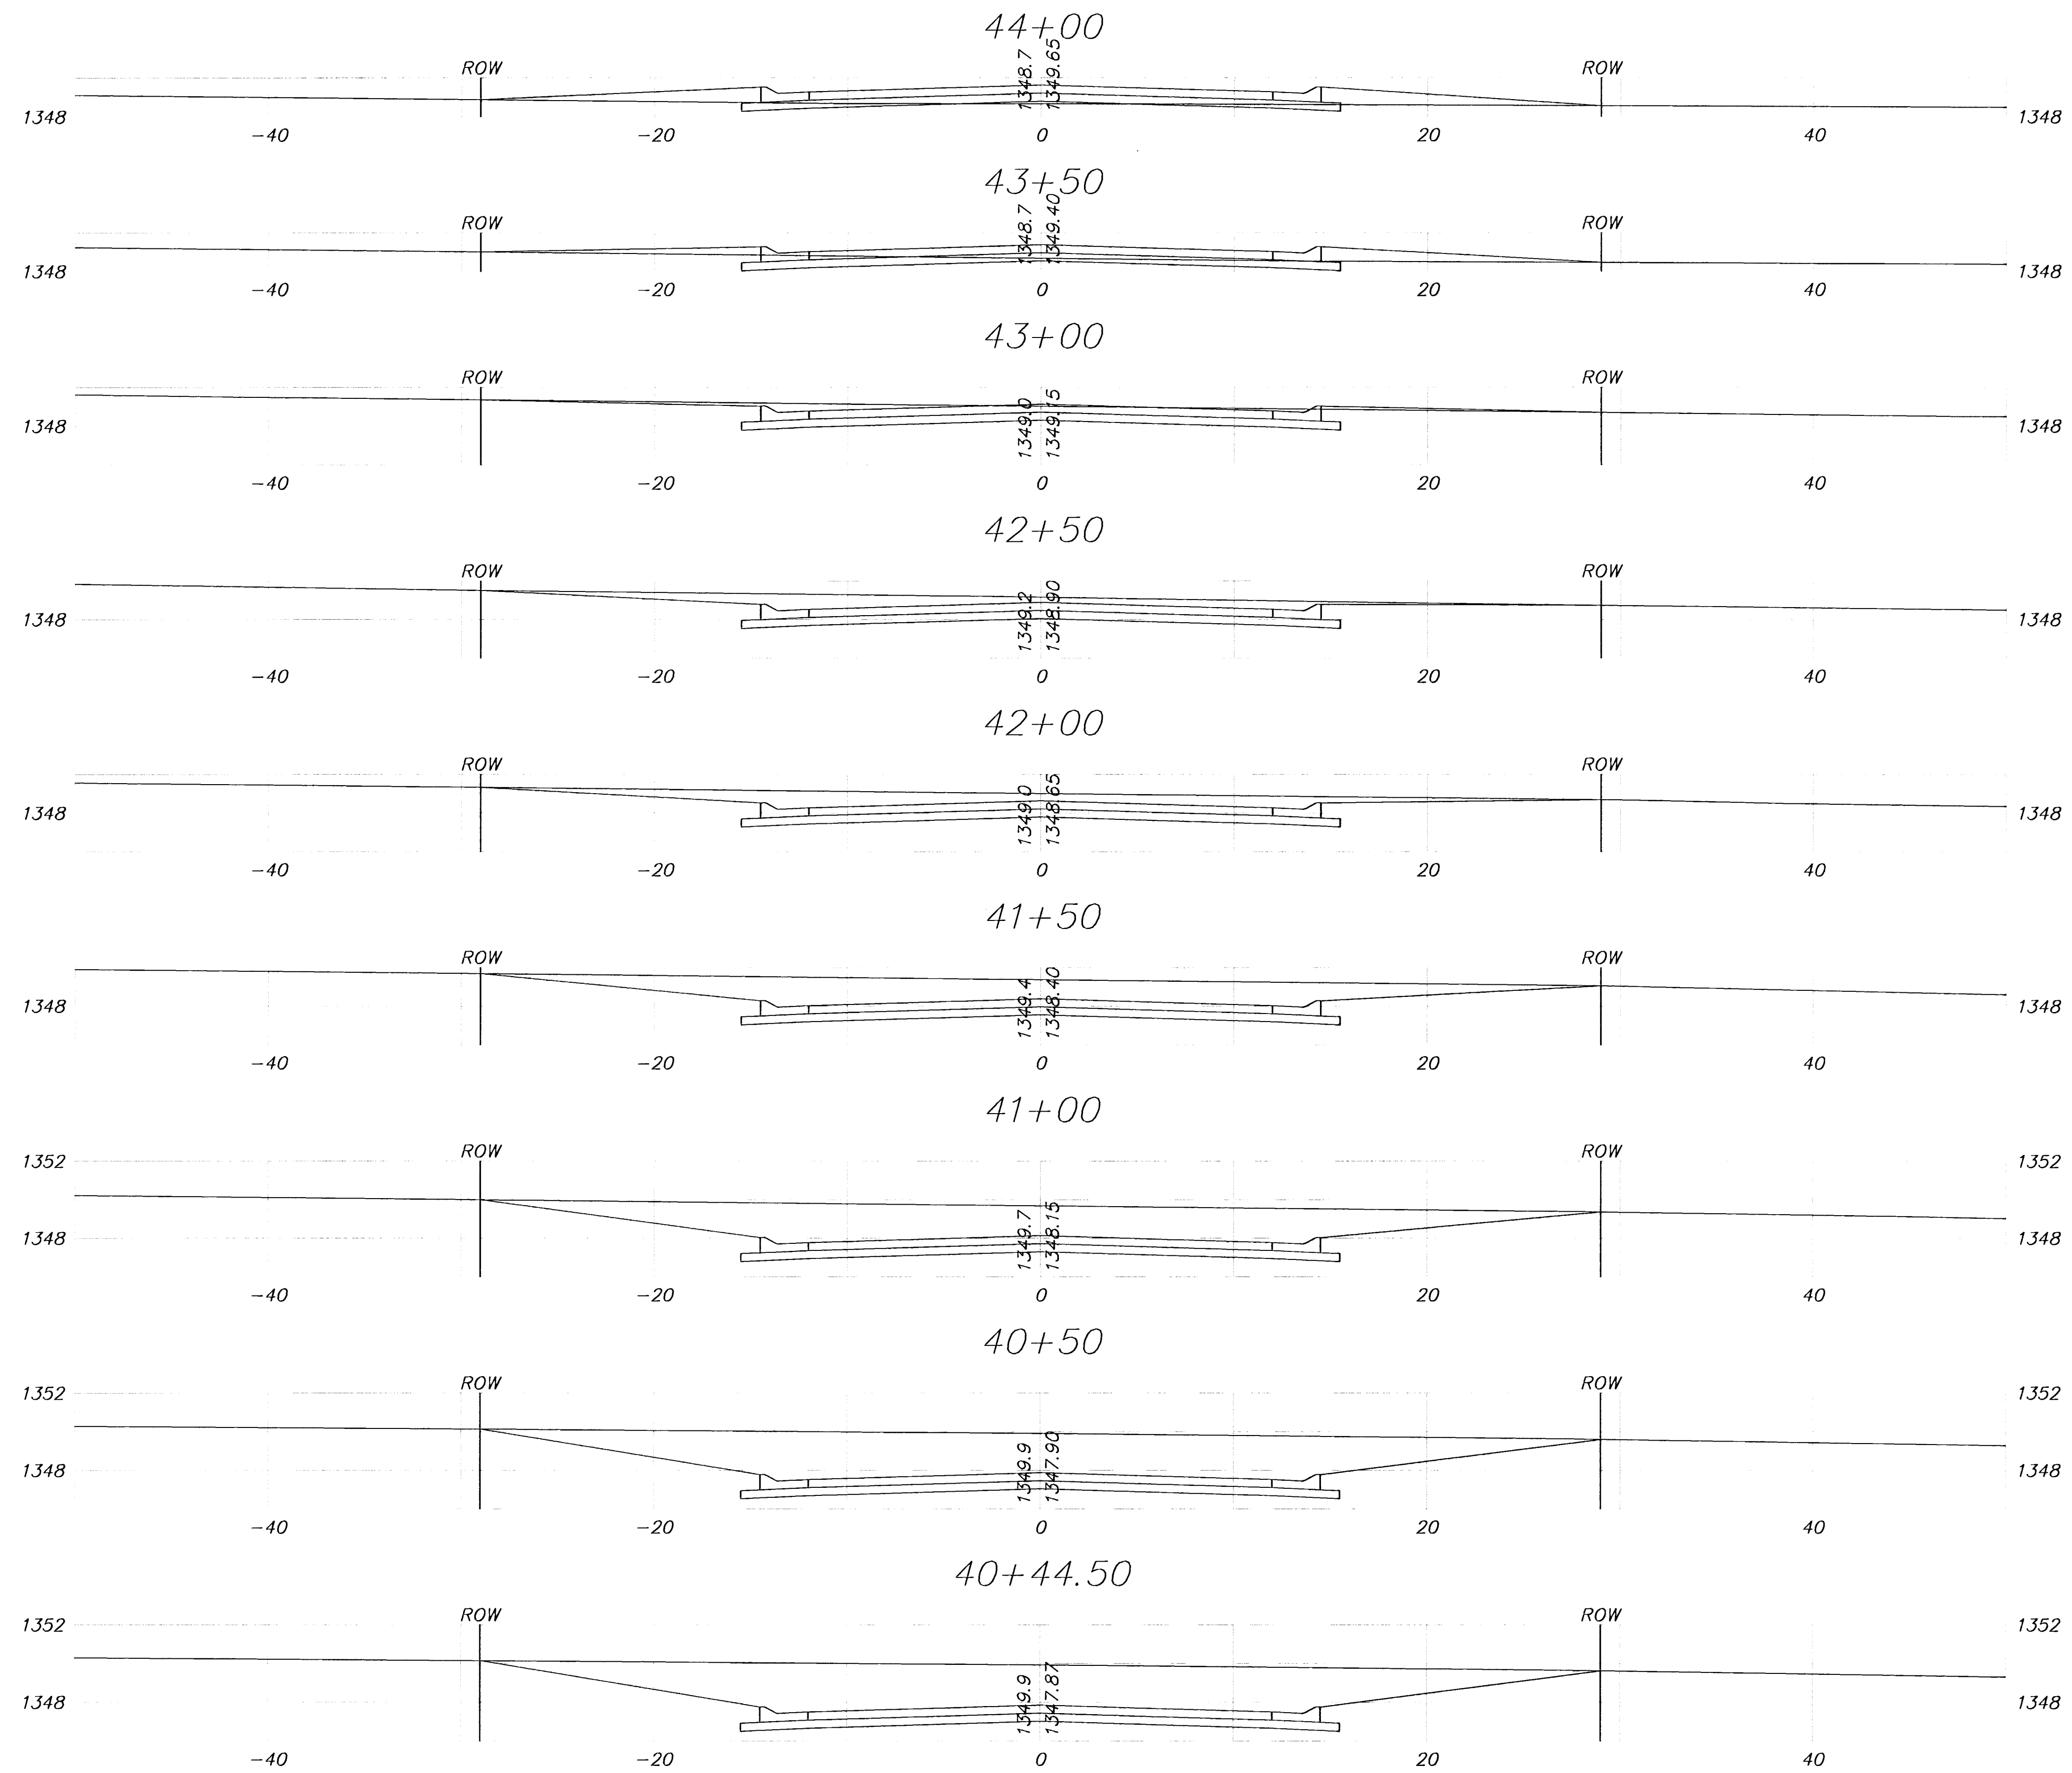

Smithmoor 10th Addition
Leanne Lane
Wichita, Kansas



PROJECT NUMBER 472-83498			
REV NO. 01083	FILE POINTS	DATE	SHEET 22
DESIGN	DRAWN RR	REVISED	OF 24