


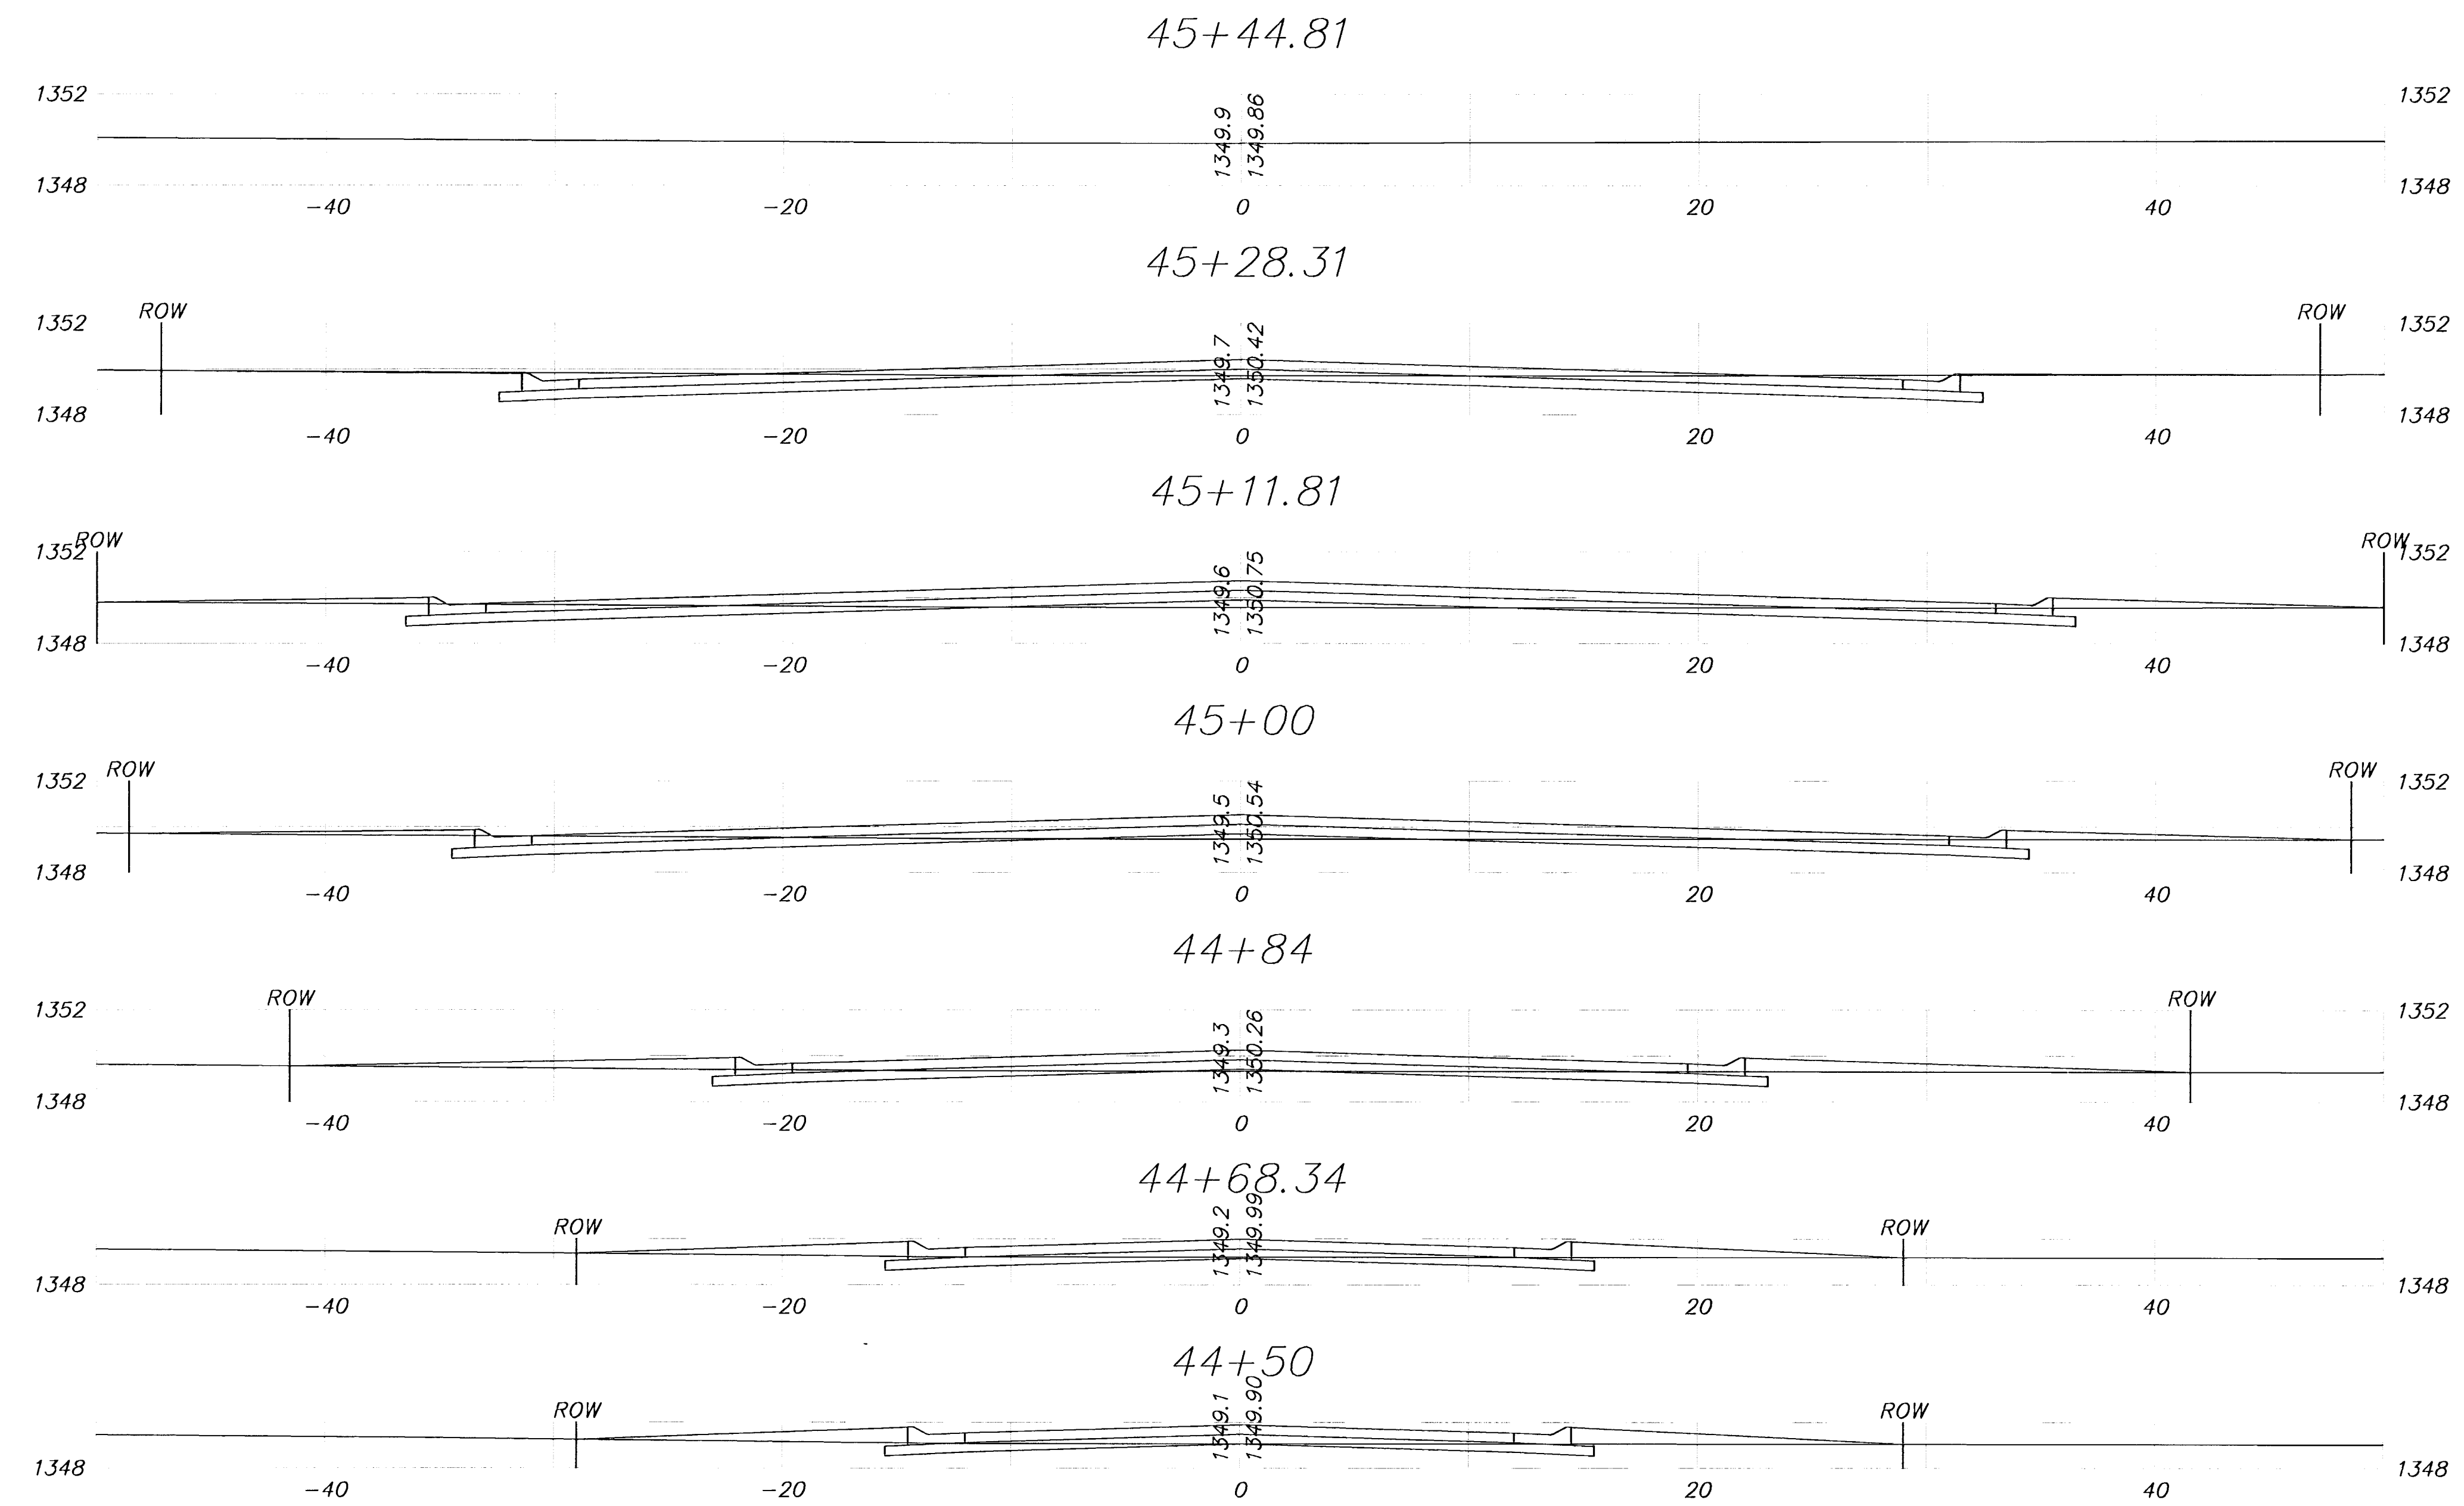

Smithmoor 10th Addition  
Leanne Lane  
Wichita, Kansas



| PROJECT NUMBER   |                |         |             |
|------------------|----------------|---------|-------------|
| 472-83498        |                |         |             |
| KEM NO.<br>01083 | FILE<br>points | DATE    | SHEET<br>23 |
| DESIGN           | DRAWN<br>RR    | REVISED | OF<br>24    |