


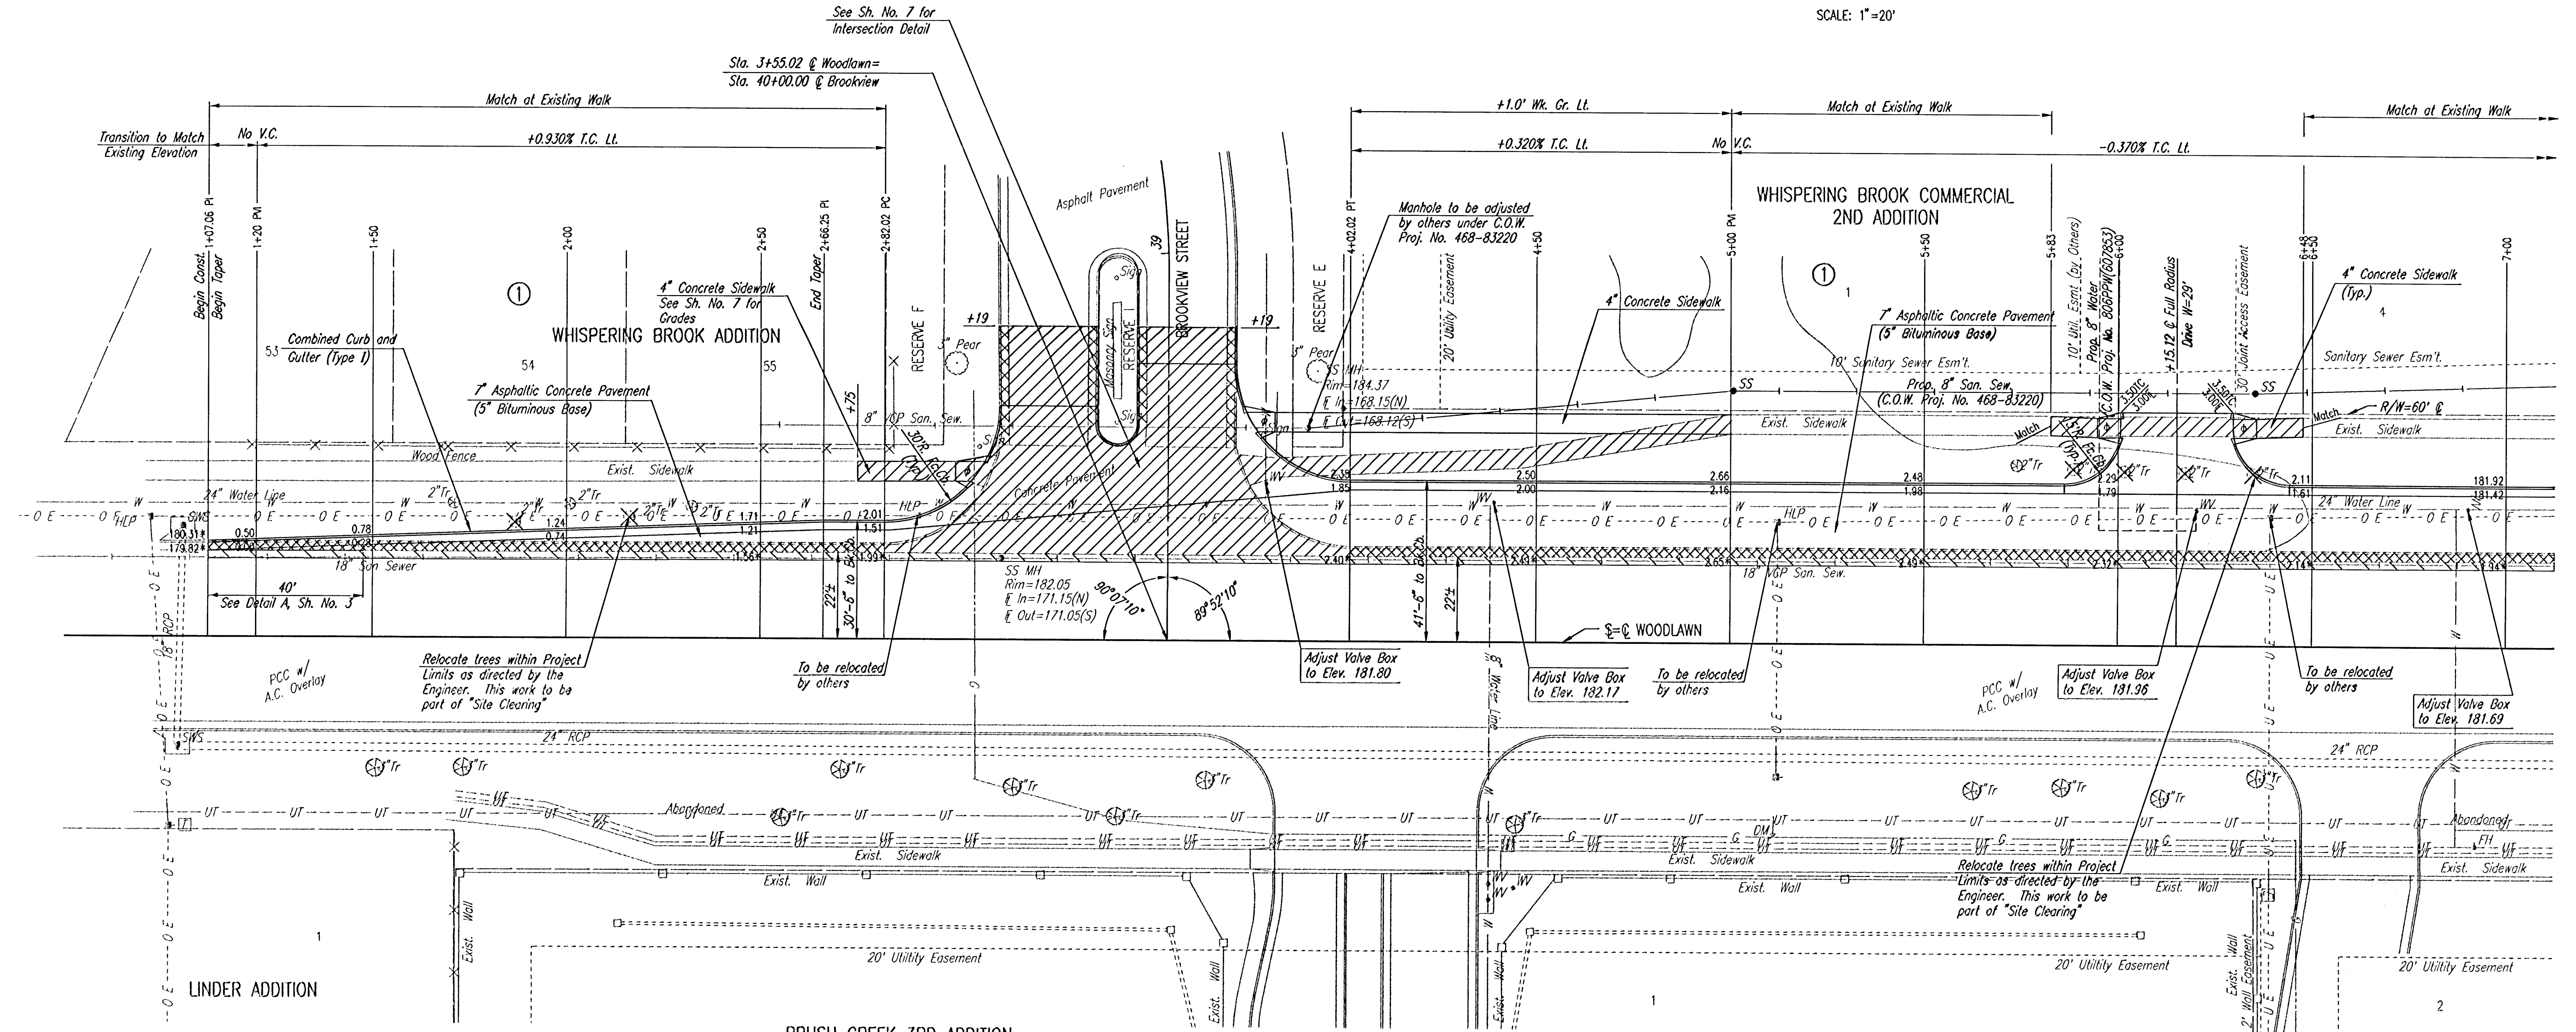

SCALE: 1"=20'

- PAVEMENT REMOVAL ①
- CURB AND GUTTER REMOVAL
- SAW CUT, REMOVE, AND REPLACE SURFACE COURSE
- * MATCH EXISTING
- ◆ CONST. STD. WHEELCHAIR RAMP

① THE BID ITEM "PAVEMENT REMOVAL" SHALL INCLUDE THE REMOVAL OF ALL INDICATED PAVEMENT, CURB AND GUTTER, SIDEWALK, VALLEY GUTTER, AND WHEELCHAIR RAMPS, REGARDLESS OF PAVEMENT TYPE.

WOODLAWN

WOODLAWN

STA. 1+07.06 TO STA. 7+00.00

Professional Engineering Consultants, P.A.

303 S. TOPEKA • WICHITA, KANSAS 67202

316-262-2691 • FAX 316-262-3003

Designed by	DRC	Checked by	BER
Drawn by	DEP	Date	AUGUST, 2001
		Job No.	01034

DSNR: BER OPER: DEP SCALE: 1"=20.00
C:\2001\01034\000\Woodlawn\WOODLAWN1 11-13-2001 01:17:53 am