


DSNR: RWH OPER: DEP SCALE: 1"=20.00
C:\2001\0103A\000\37th\SWSP\PLAN 11-14-2001 11:15:42 am

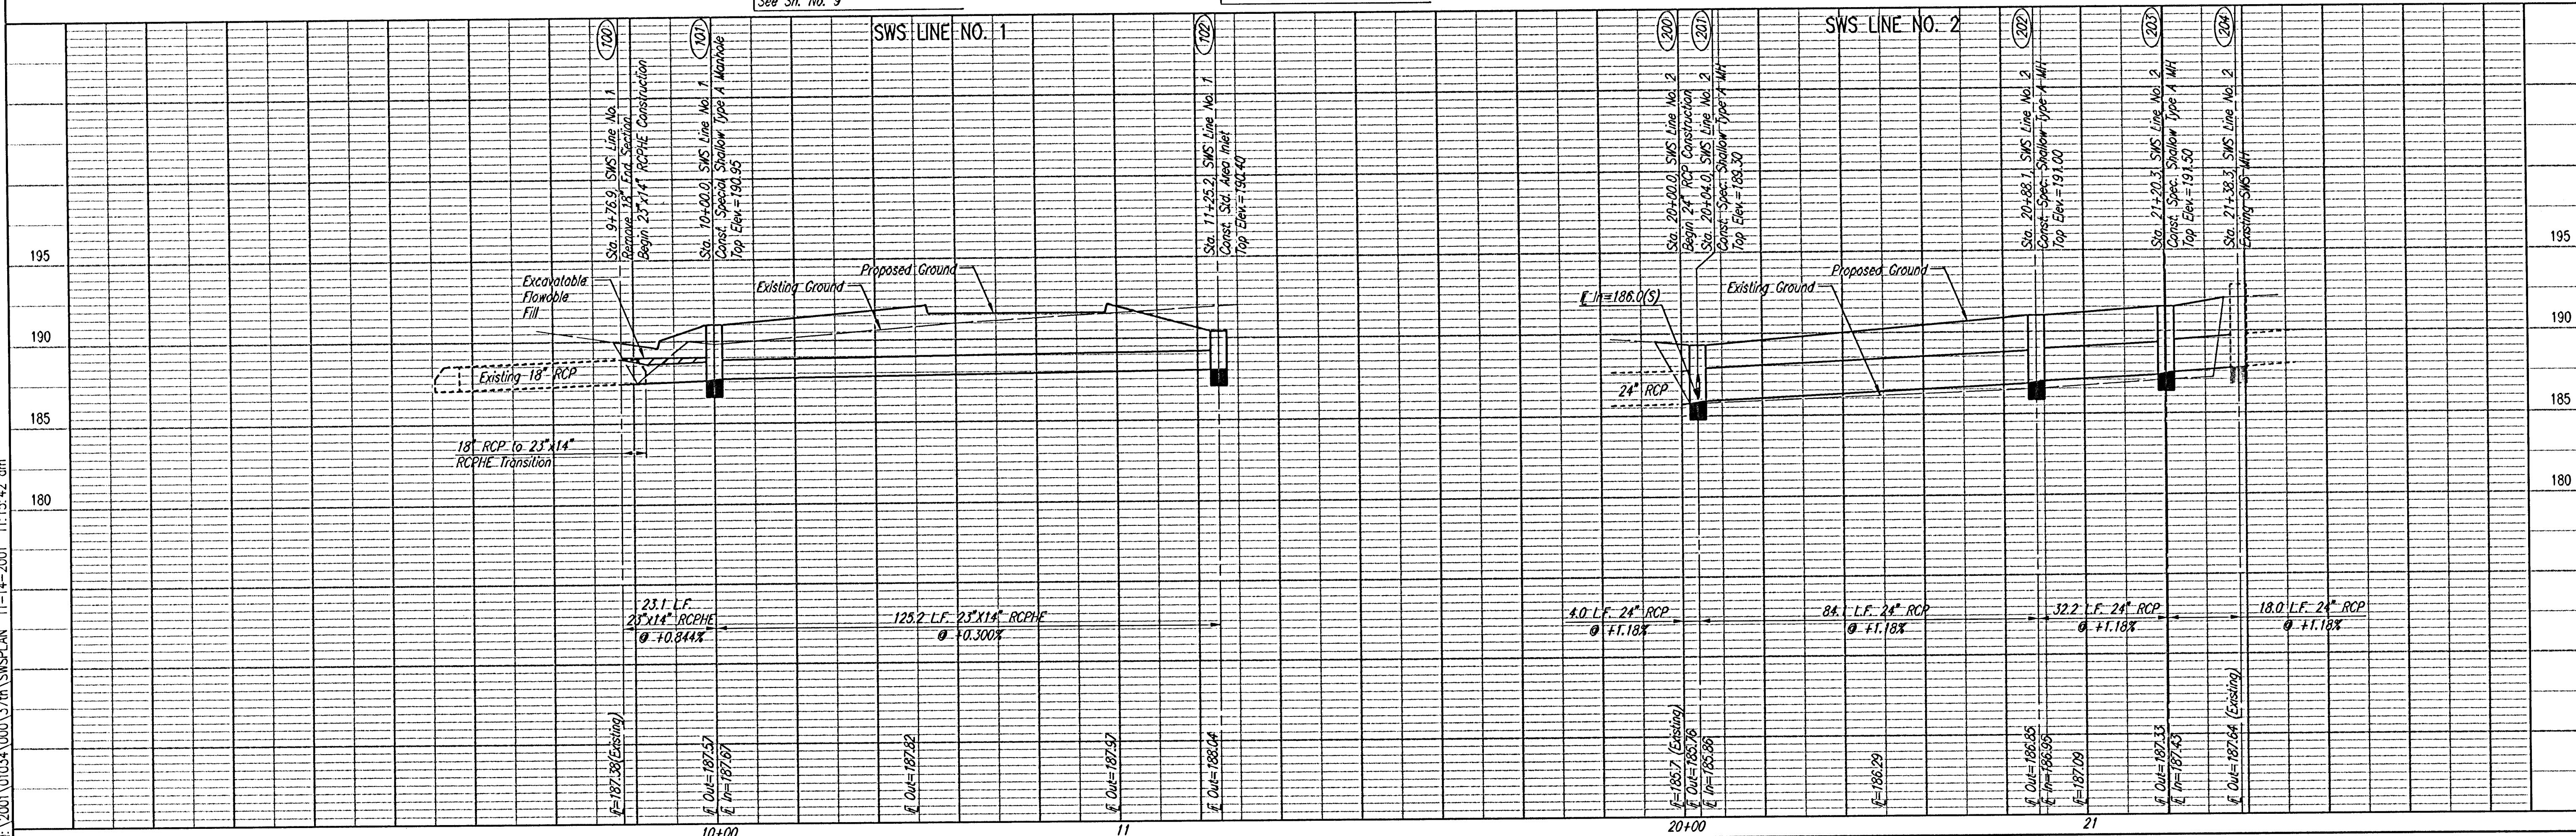

COORDINATE LIST		
POINT	NORTH	EAST
10	4,940.7294	4,650.0002
11	4,925.9210	4,750.0004
100	4,979.6340	4,730.2628
101	4,956.5633	4,730.0827
102	4,956.8235	4,604.9383
200	5,032.5599	4,735.1246
201	5,032.6254	4,730.0007
202	5,028.8339	4,654.0009
203	5,044.8339	4,626.0009
204	5,044.9013	4,598.2212

101 = COORDINATE POINT NO.
10 = COORDINATE POINT NO.