


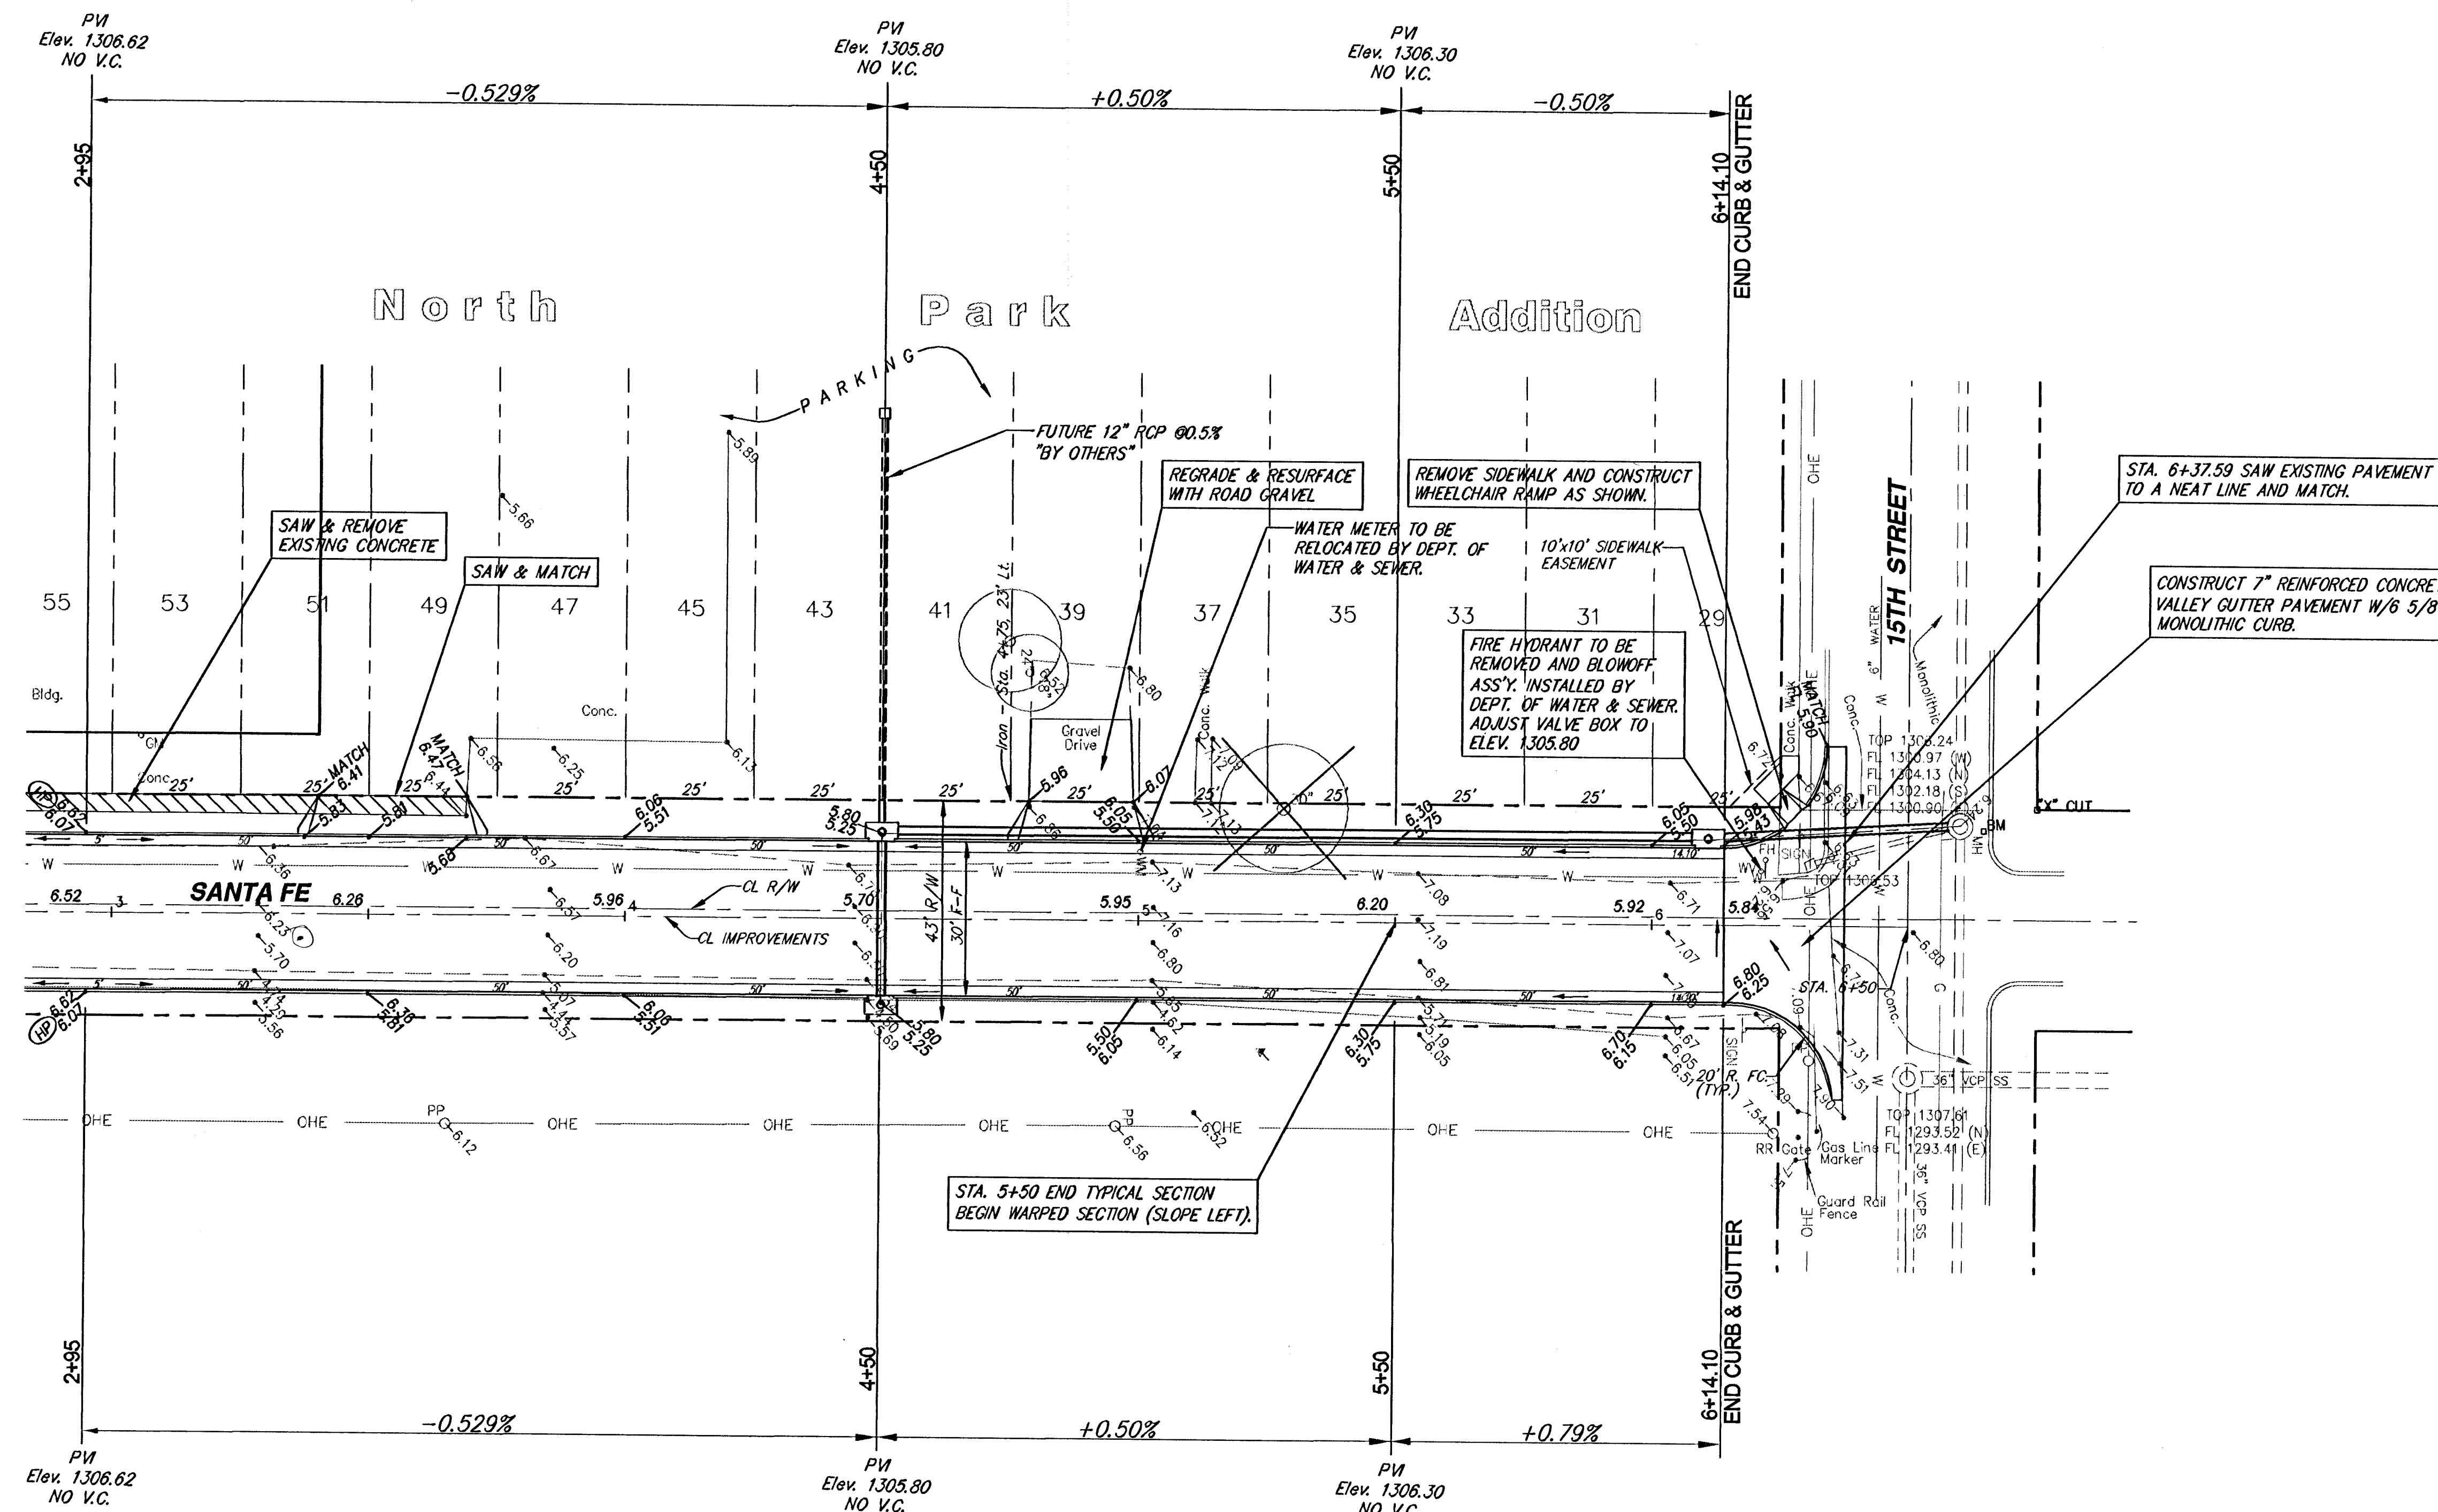

SCALE 1" = 20'



SANTA FE FROM N. L. 14TH TO S. L. 15TH WICHITA, KANSAS									
SRB		924 NORTH MAIN WICHITA, KANSAS 67203 www.srb1.com			316-264-8008 FAX 264-4621 E-mail: srb@srb1.com			PLANS SHEET 4 OF 12	
SAVOY, RUGGLES & BOHM, P.A. ENGINEERING & SURVEYING									
PROJECT NUMBER 472-83432									
DESIGN	TCR	DRAWN	TEB	UTLTY	JCP	REVIEW	DATE	REVISED	DATE
							Oct. 2, 2001	Oct. 5, 2001	