
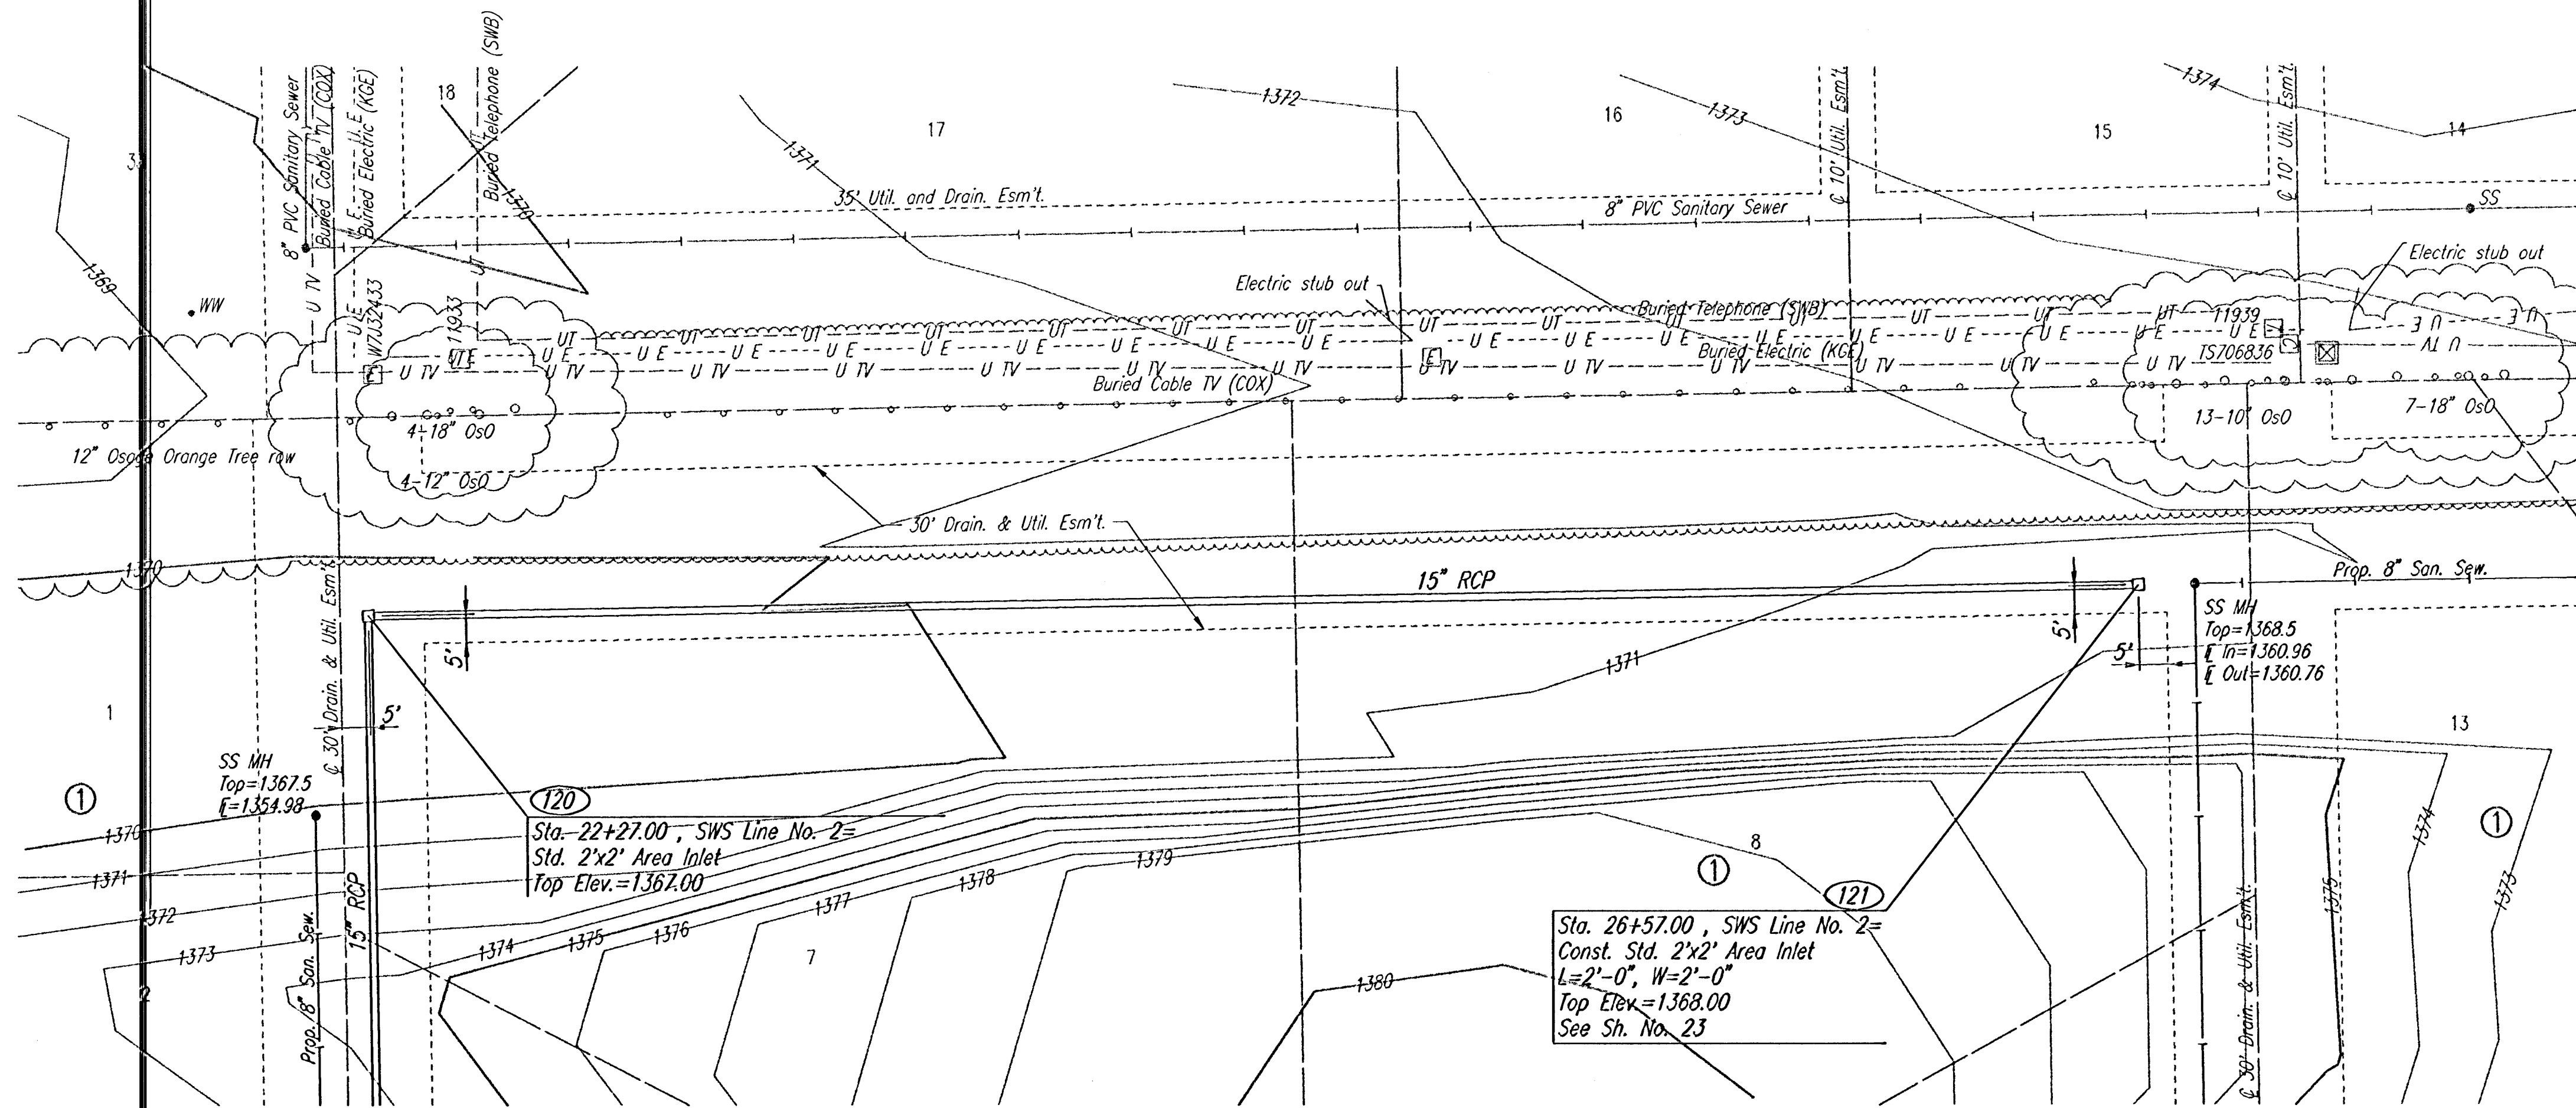


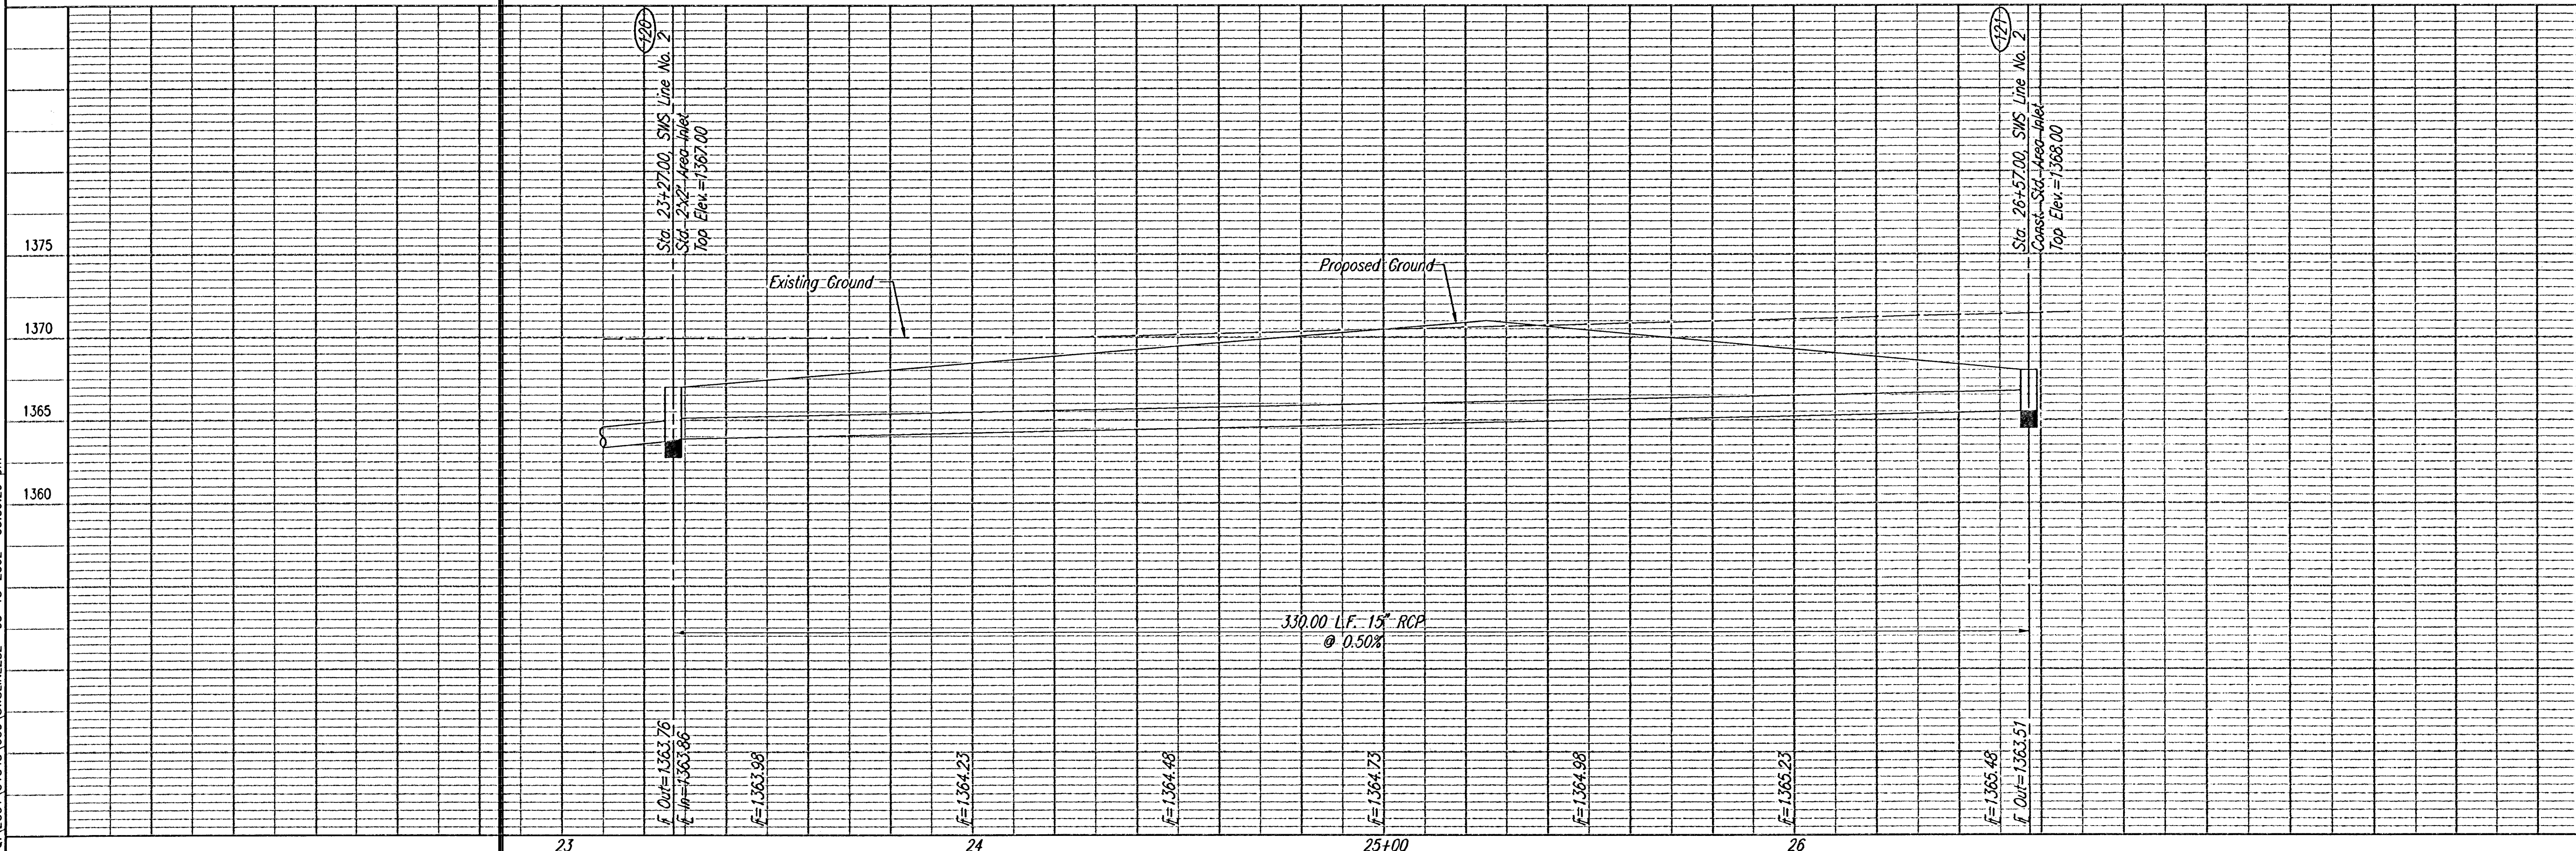

SEE SHEET NO. 19 FOR COORDINATES.

**SWS LINE NO. 2**  
STA. 23+27.00 TO STA. 26+57.00

**Professional Engineering Consultants, P.A.**  
303 S. OREGON, WICHITA, KANSAS 67202  
316-266-2691 FAX 316-266-3005

Designed by BER  
Drawn by DEP

Job No. 01545  
Date MARCH, 2002

C.O.W. PROJ. NO. 472-83468